



Alley & driveway approaches
to be ramp type.

Walk along south prop. line to be removed & rebuilt to grade.

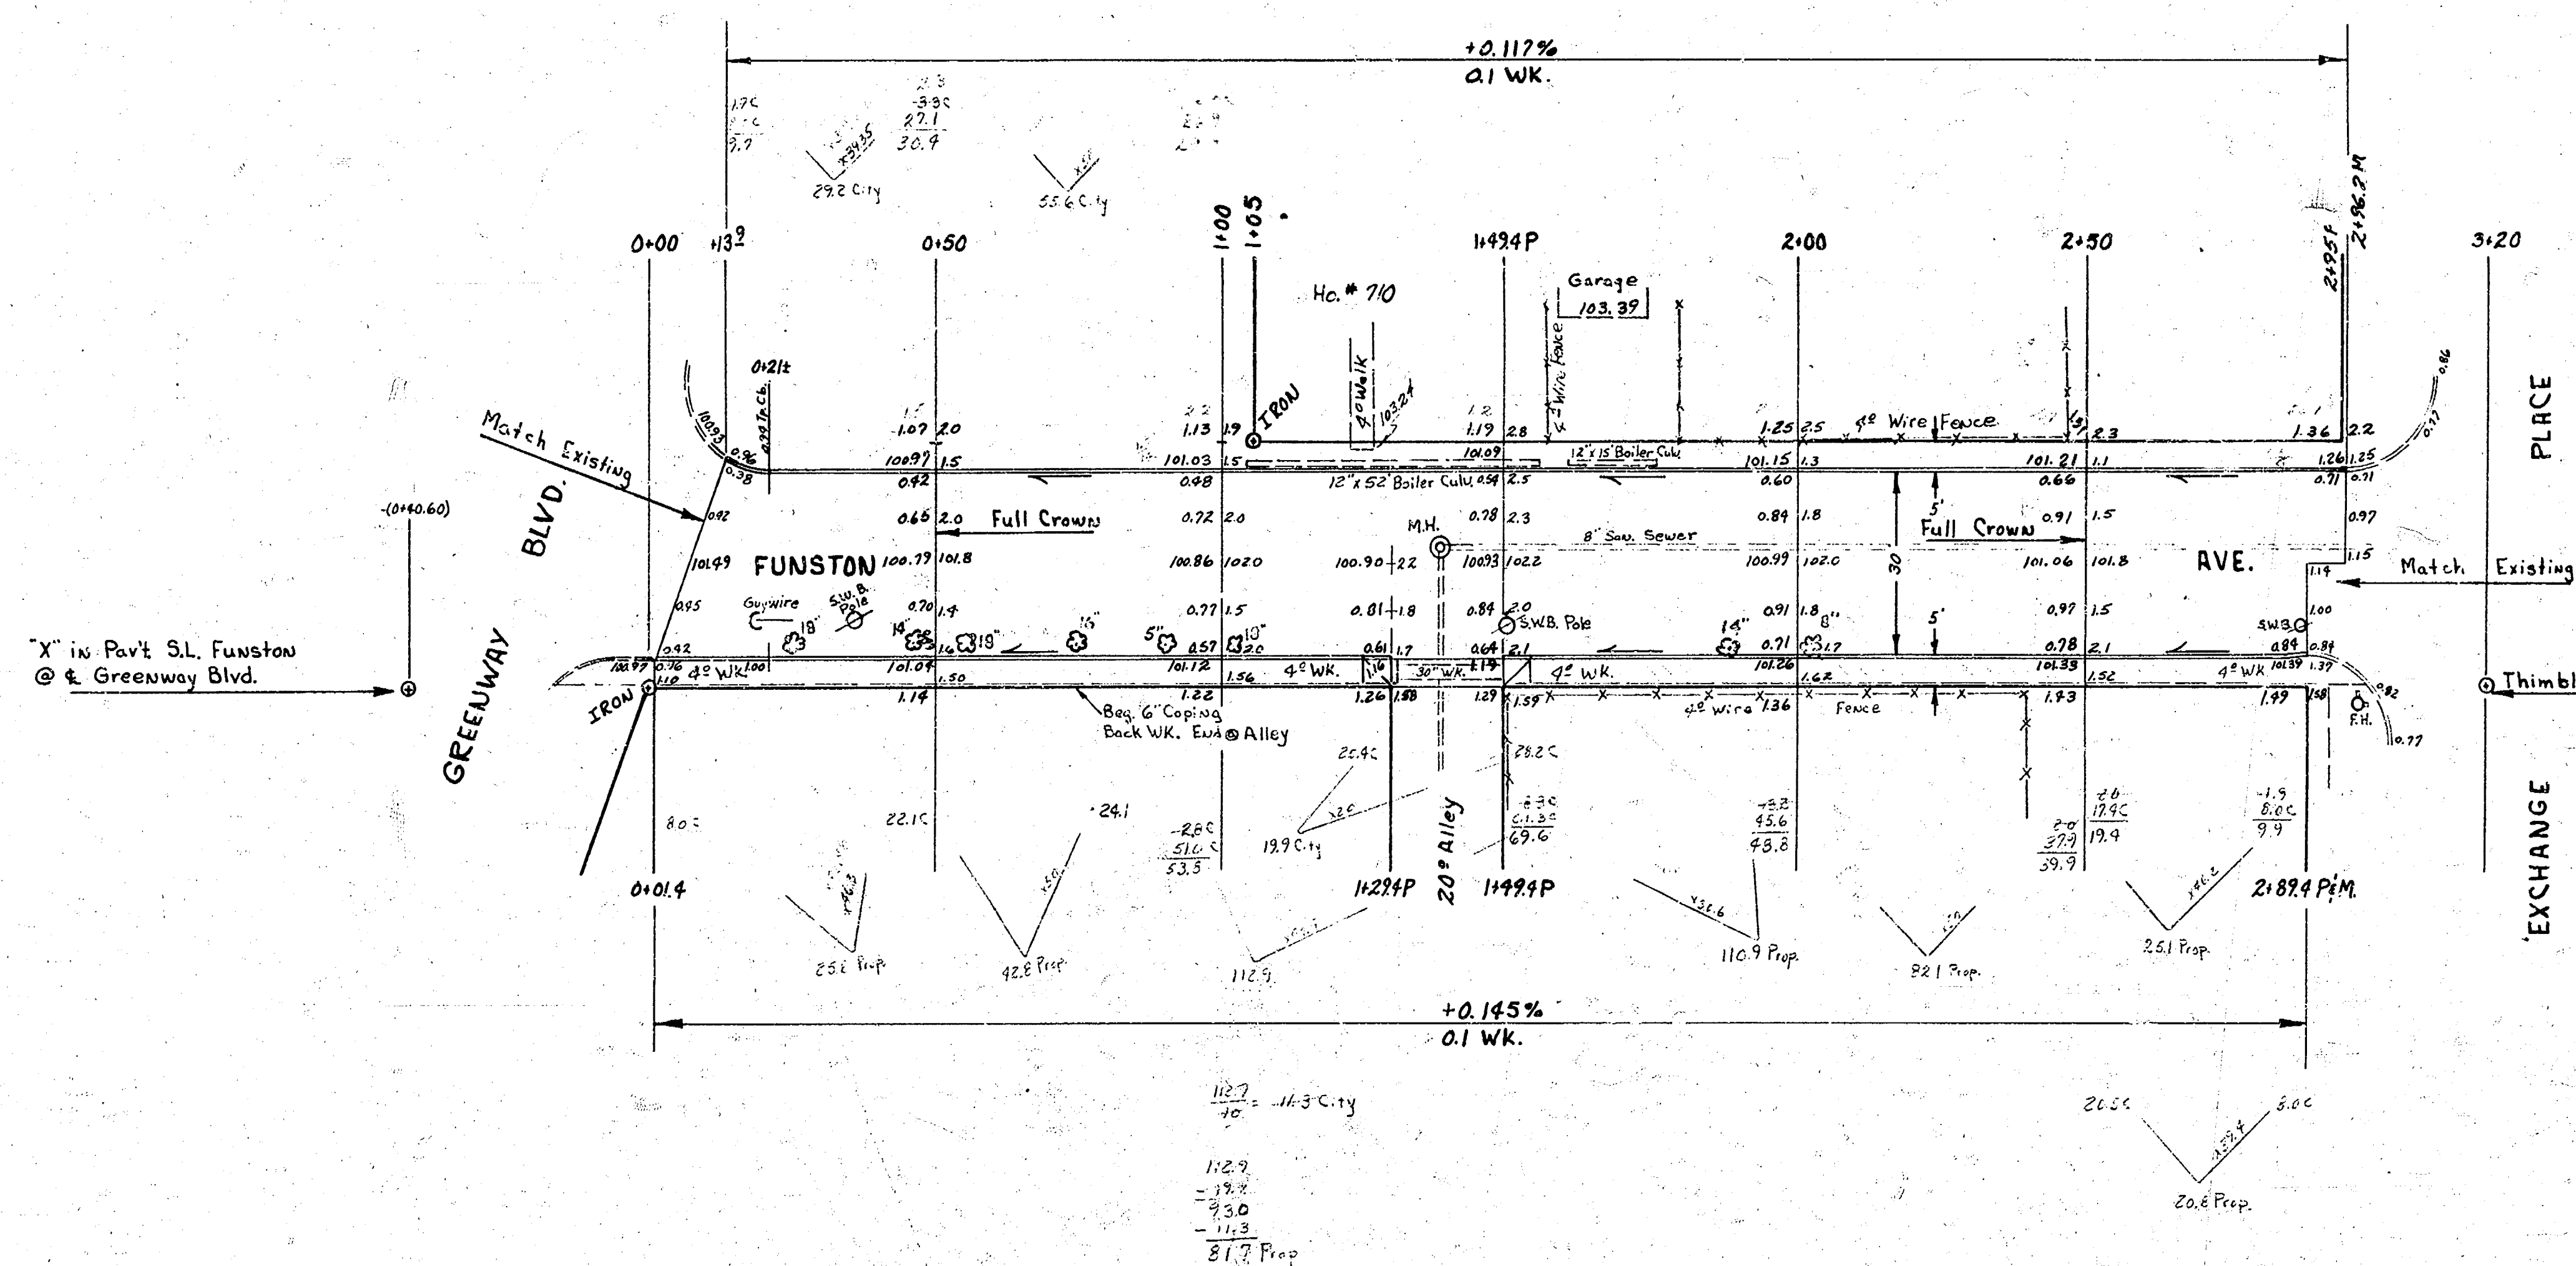

	116.0	Cu. Yds. City Cut		399.2	Cu. Yds. Prop Cut
+10%	<u>11.6</u>		+10%	<u>38.9</u>	
	127.6	Cu. Yds. City Cut		428.1	Cu. Yds. Prop Cut

FUNSTON AVE.
E.L. GREENWAY to W.L. EXCHANGE
30° CONC. & CB.
CITY OF WICHITA, KANSAS
B.E. SMITH CITY ENGINEER
DATE: OCT. 1958 PROJ. NO. C18-140

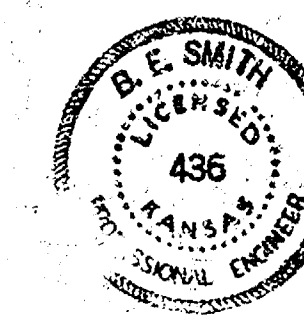

10

19