


GARDNER - B'LV'D
SL. 13th - S.L. GARDNER PLAZA
30 CONC. & CURB
CITY OF WICHITA, KANSAS
L.K. WHITE - CITY ENGINEER
SEPT. 20, 1943 - PROJ. # PRIVATE
JOB

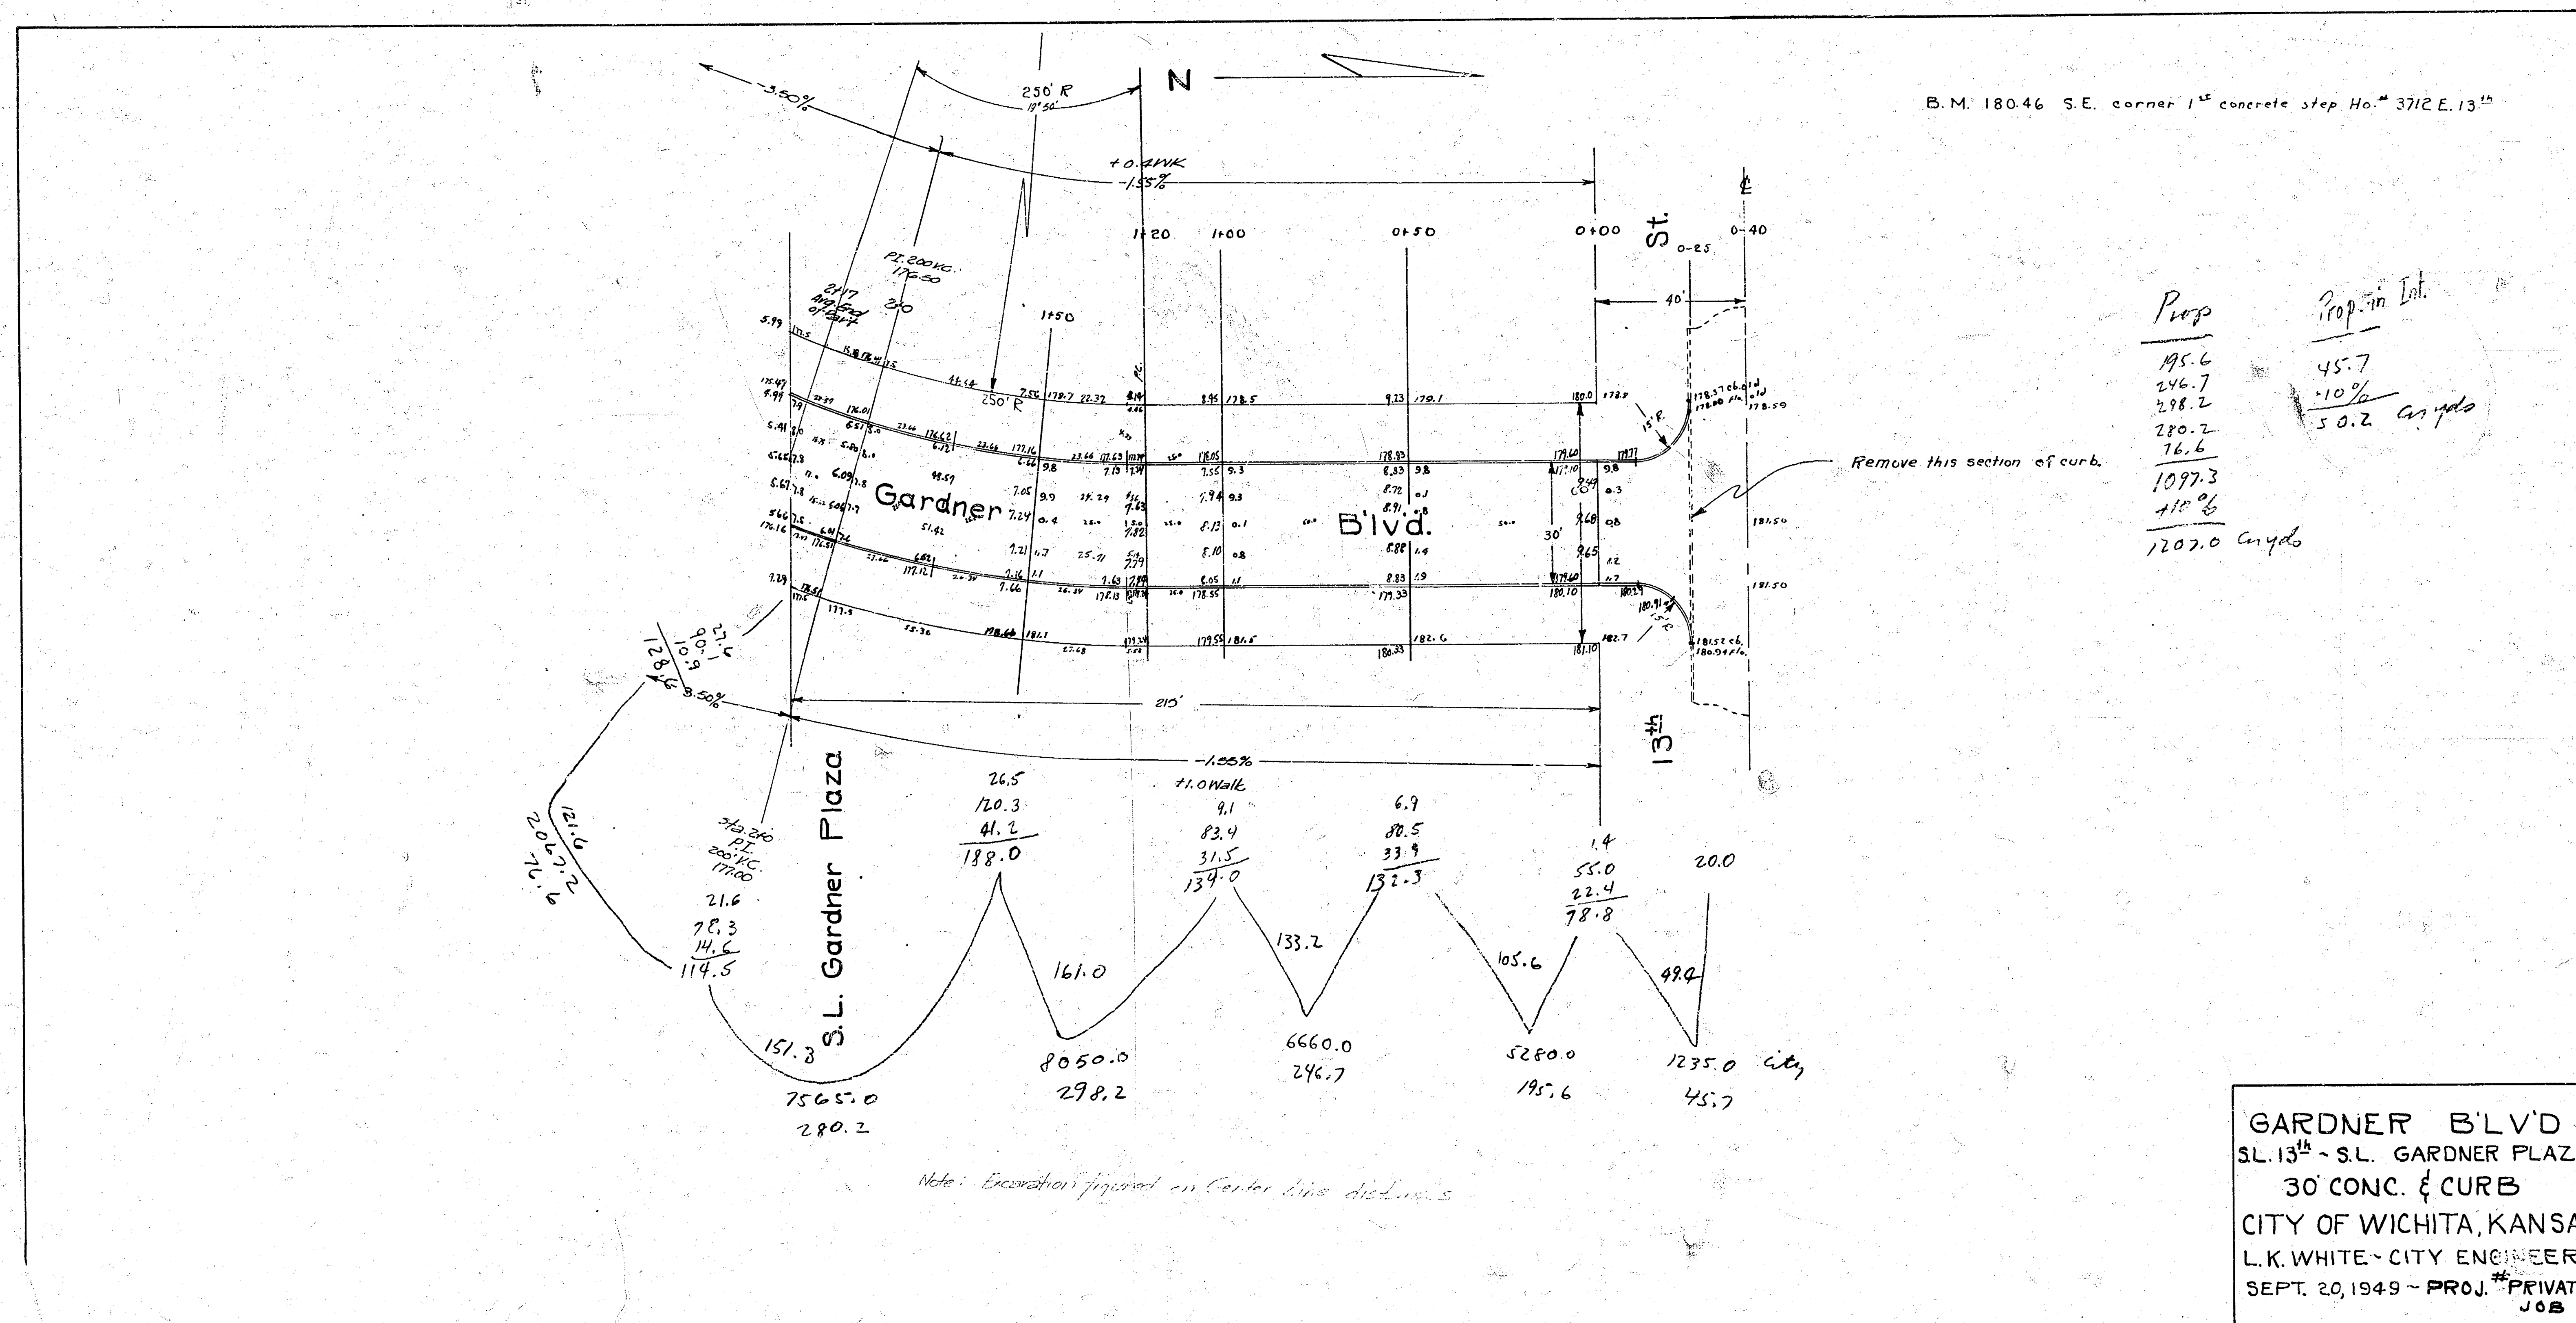

Prop	Prop. in Int.
195.6	45.7
246.7	110%
298.2	50.2
280.2	
76.6	
1097.3	
118.06	
1207.0	Gravels

+ 5 3 55