

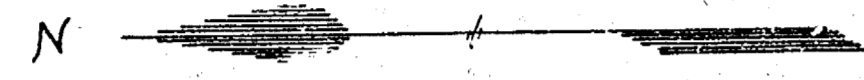


CITY OF WICHITA
STREET IMPROVEMENT
Sheet No. 17

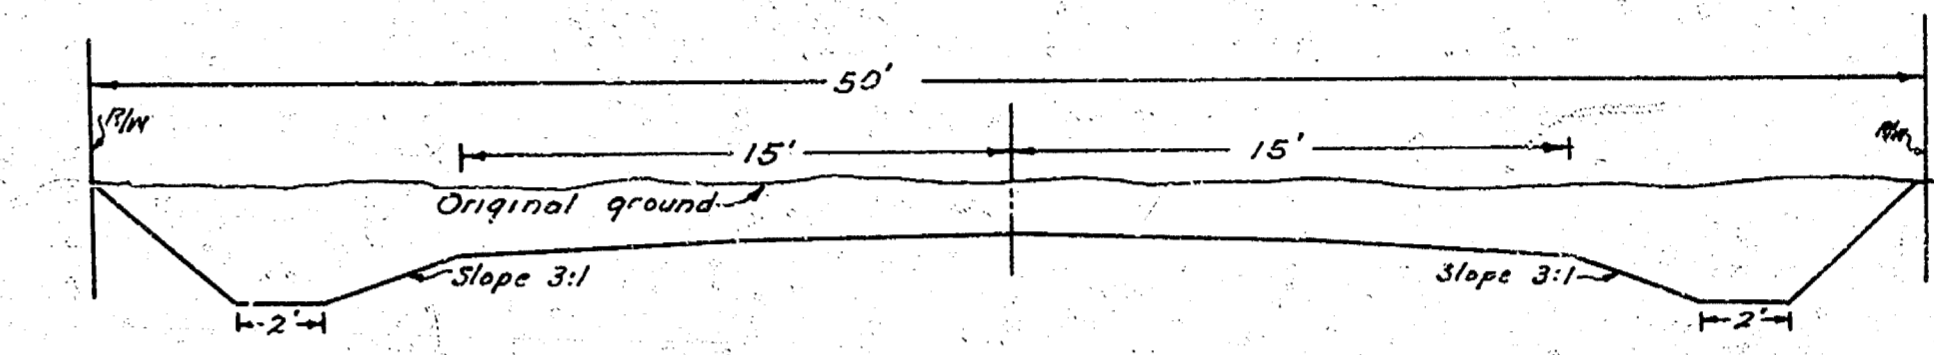

PLAN
SCALE
VERTICAL = 1" = 10'
HORIZONTAL = 1" = 100'

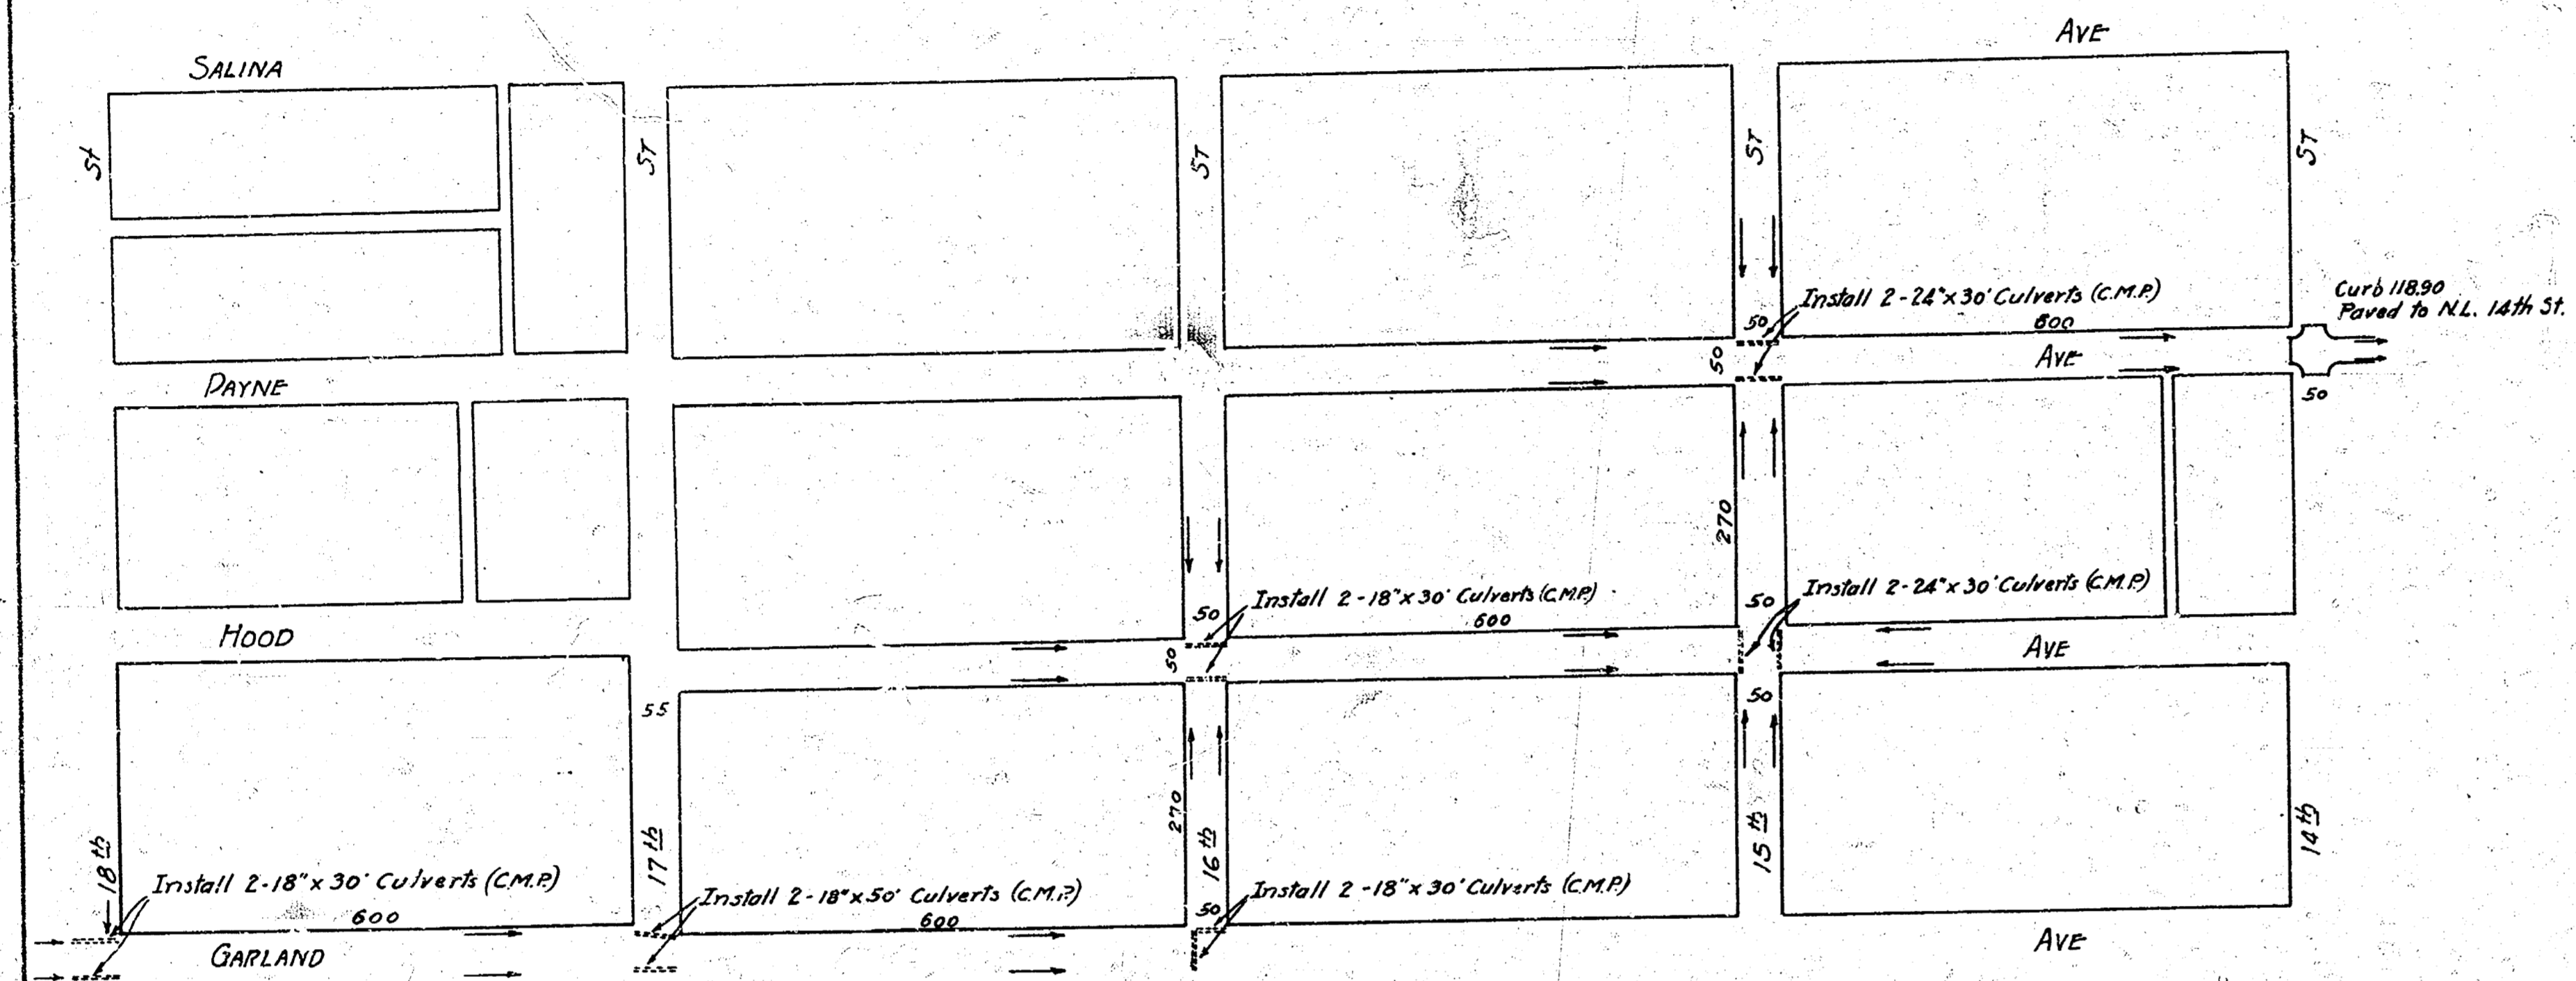

TYPICAL SECTION THRU CUT
Scale 1"=5'

SCALE
Vertical = 1" = 10'
Horizontal = 1" = 100'

PROFILE
SCALE
VERTICAL = 1" = 10'
HORIZONTAL = 1" = 100'

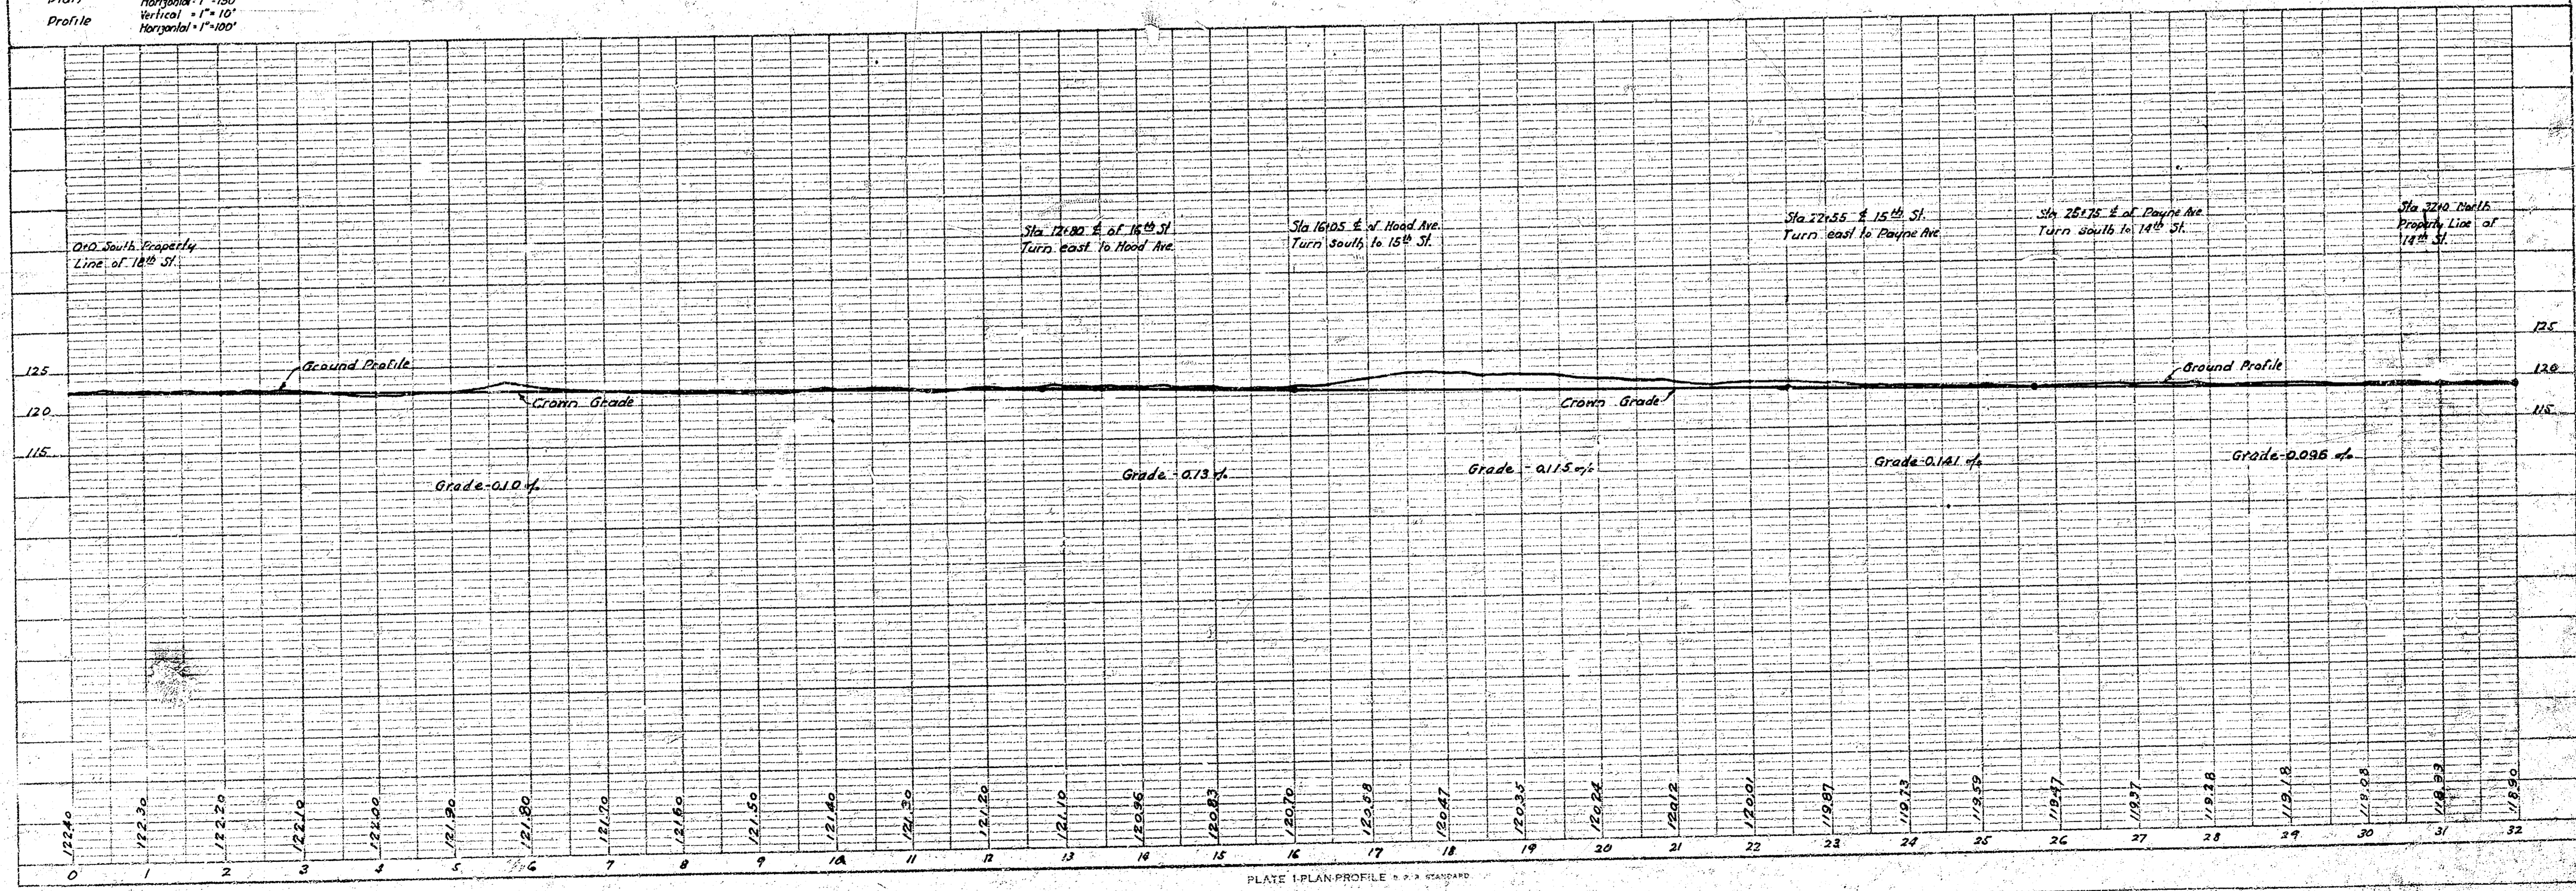


PLATE 1-PLAN PROFILE