


B.M.=190.22 NE COR CONC PORCH HO#2301 GENTRY
 B.M.=185.50 NW COR CONC PORCH HO#2342 GENTRY
 B.M.=182.79 N.W. COR CONC PORCH HO#2428 GENTRY

scale 1" = 20'

N


Union
 S.L. 10160 BLK C MONALYN
 ESTATES

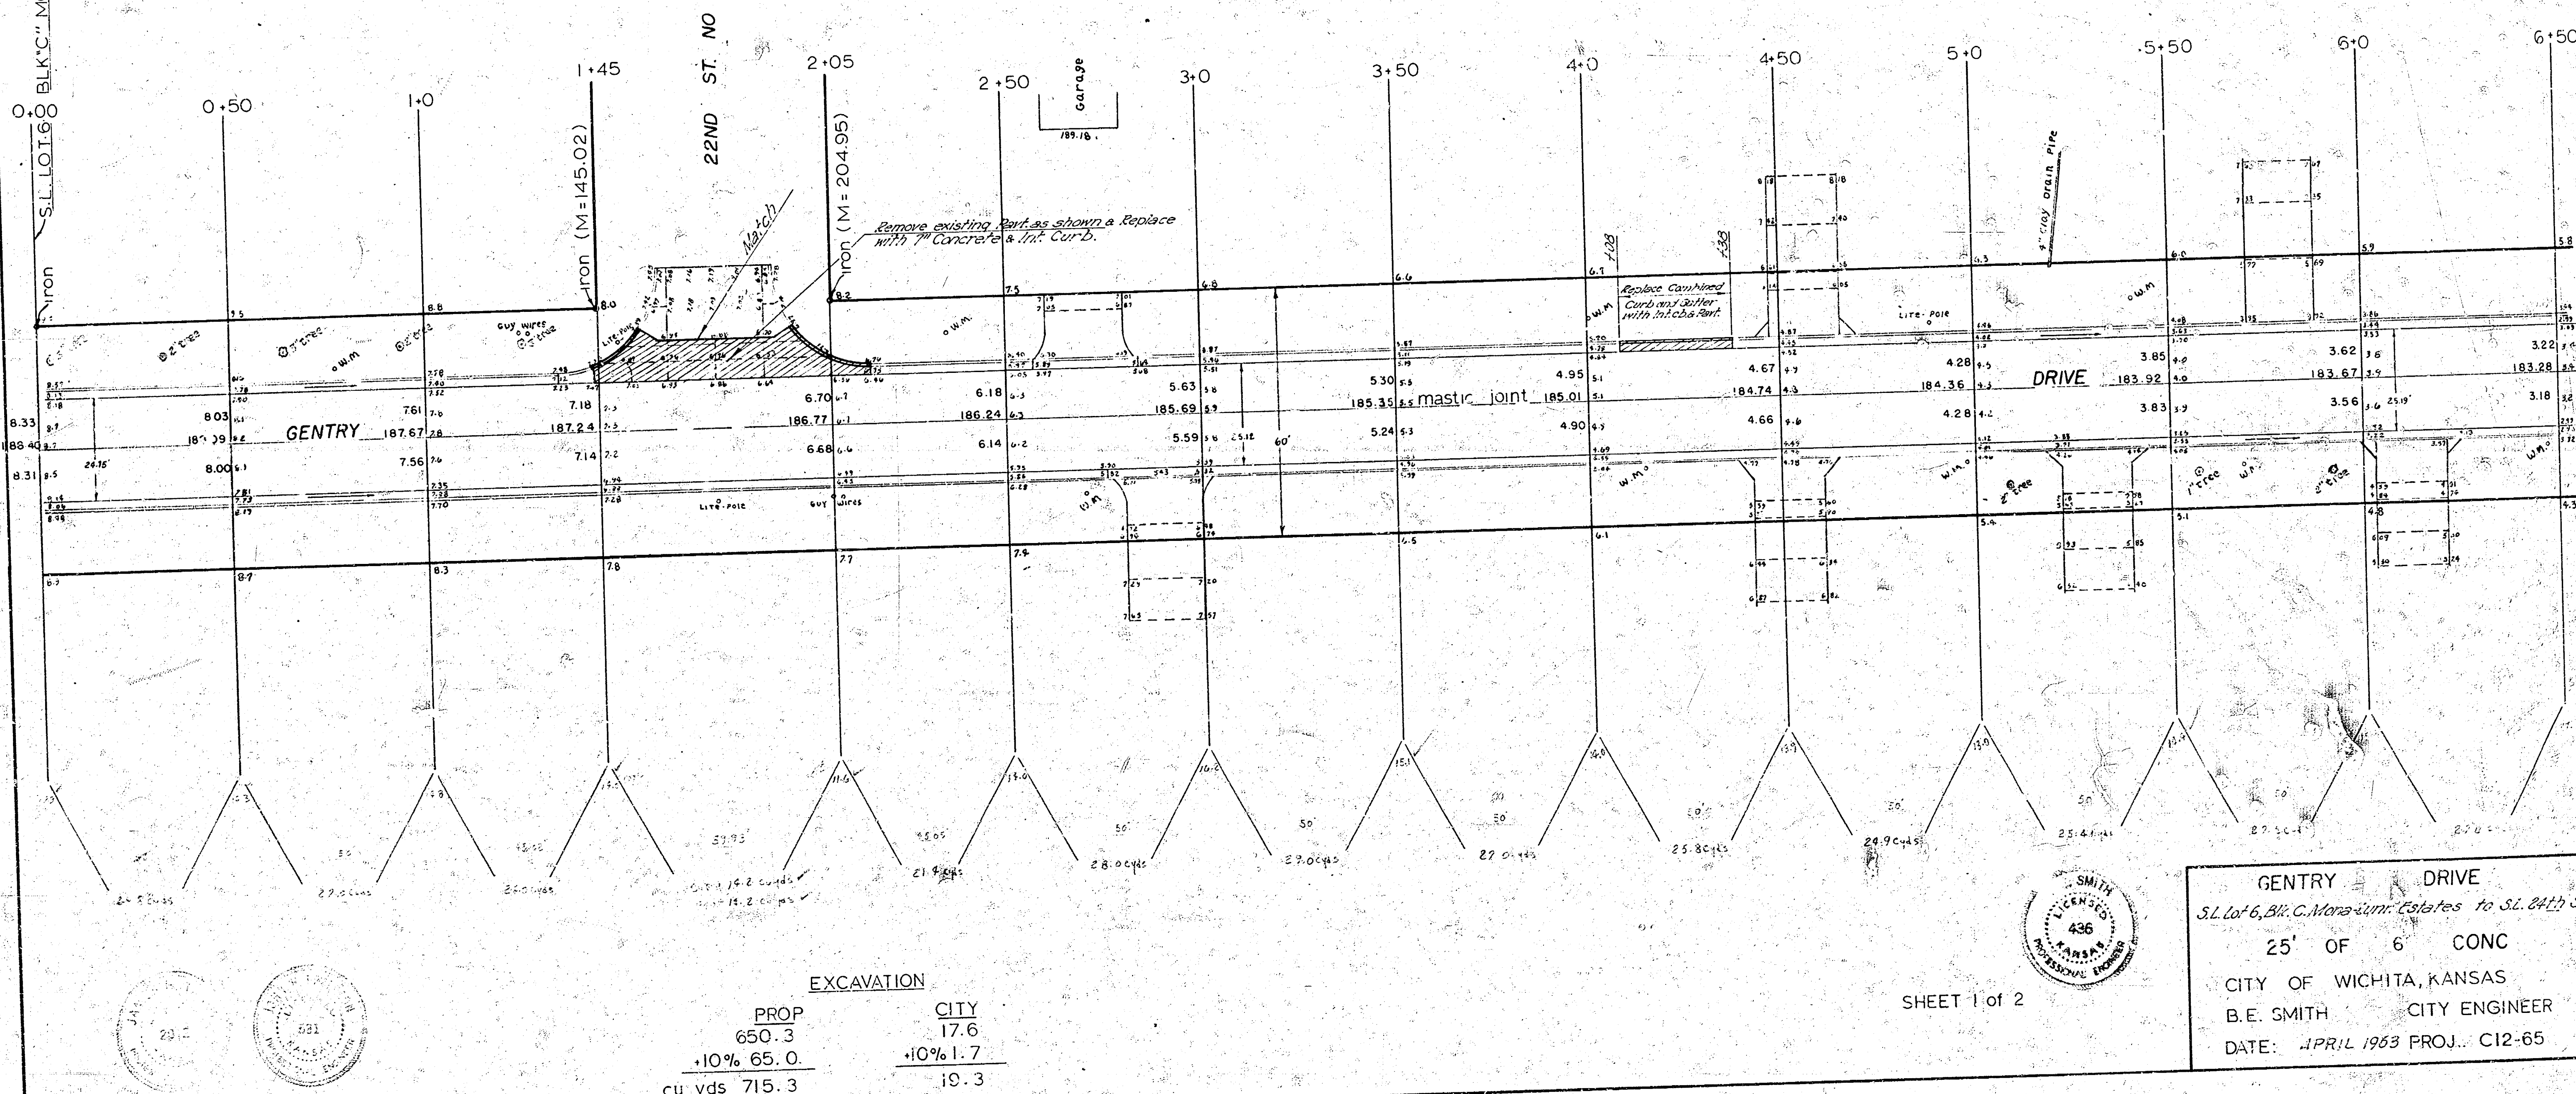

EXCAVATION


PROP	CITY
650.3	17.6
+10% 65.0	+10% 1.7
cu yds 715.3	19.3

SHEET 1 of 2

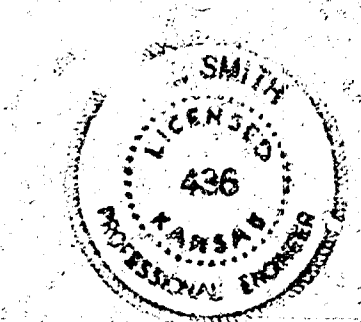

GENTRY DRIVE
 S.L. 10160, Blk. C Monalyn Estates to S.L. 8113 St.
 25' OF 6' CONC
 CITY OF WICHITA, KANSAS
 B.E. SMITH CITY ENGINEER
 DATE: APRIL 1953 PROJ. C12-65

PLAN
ELEVATION
SECTION

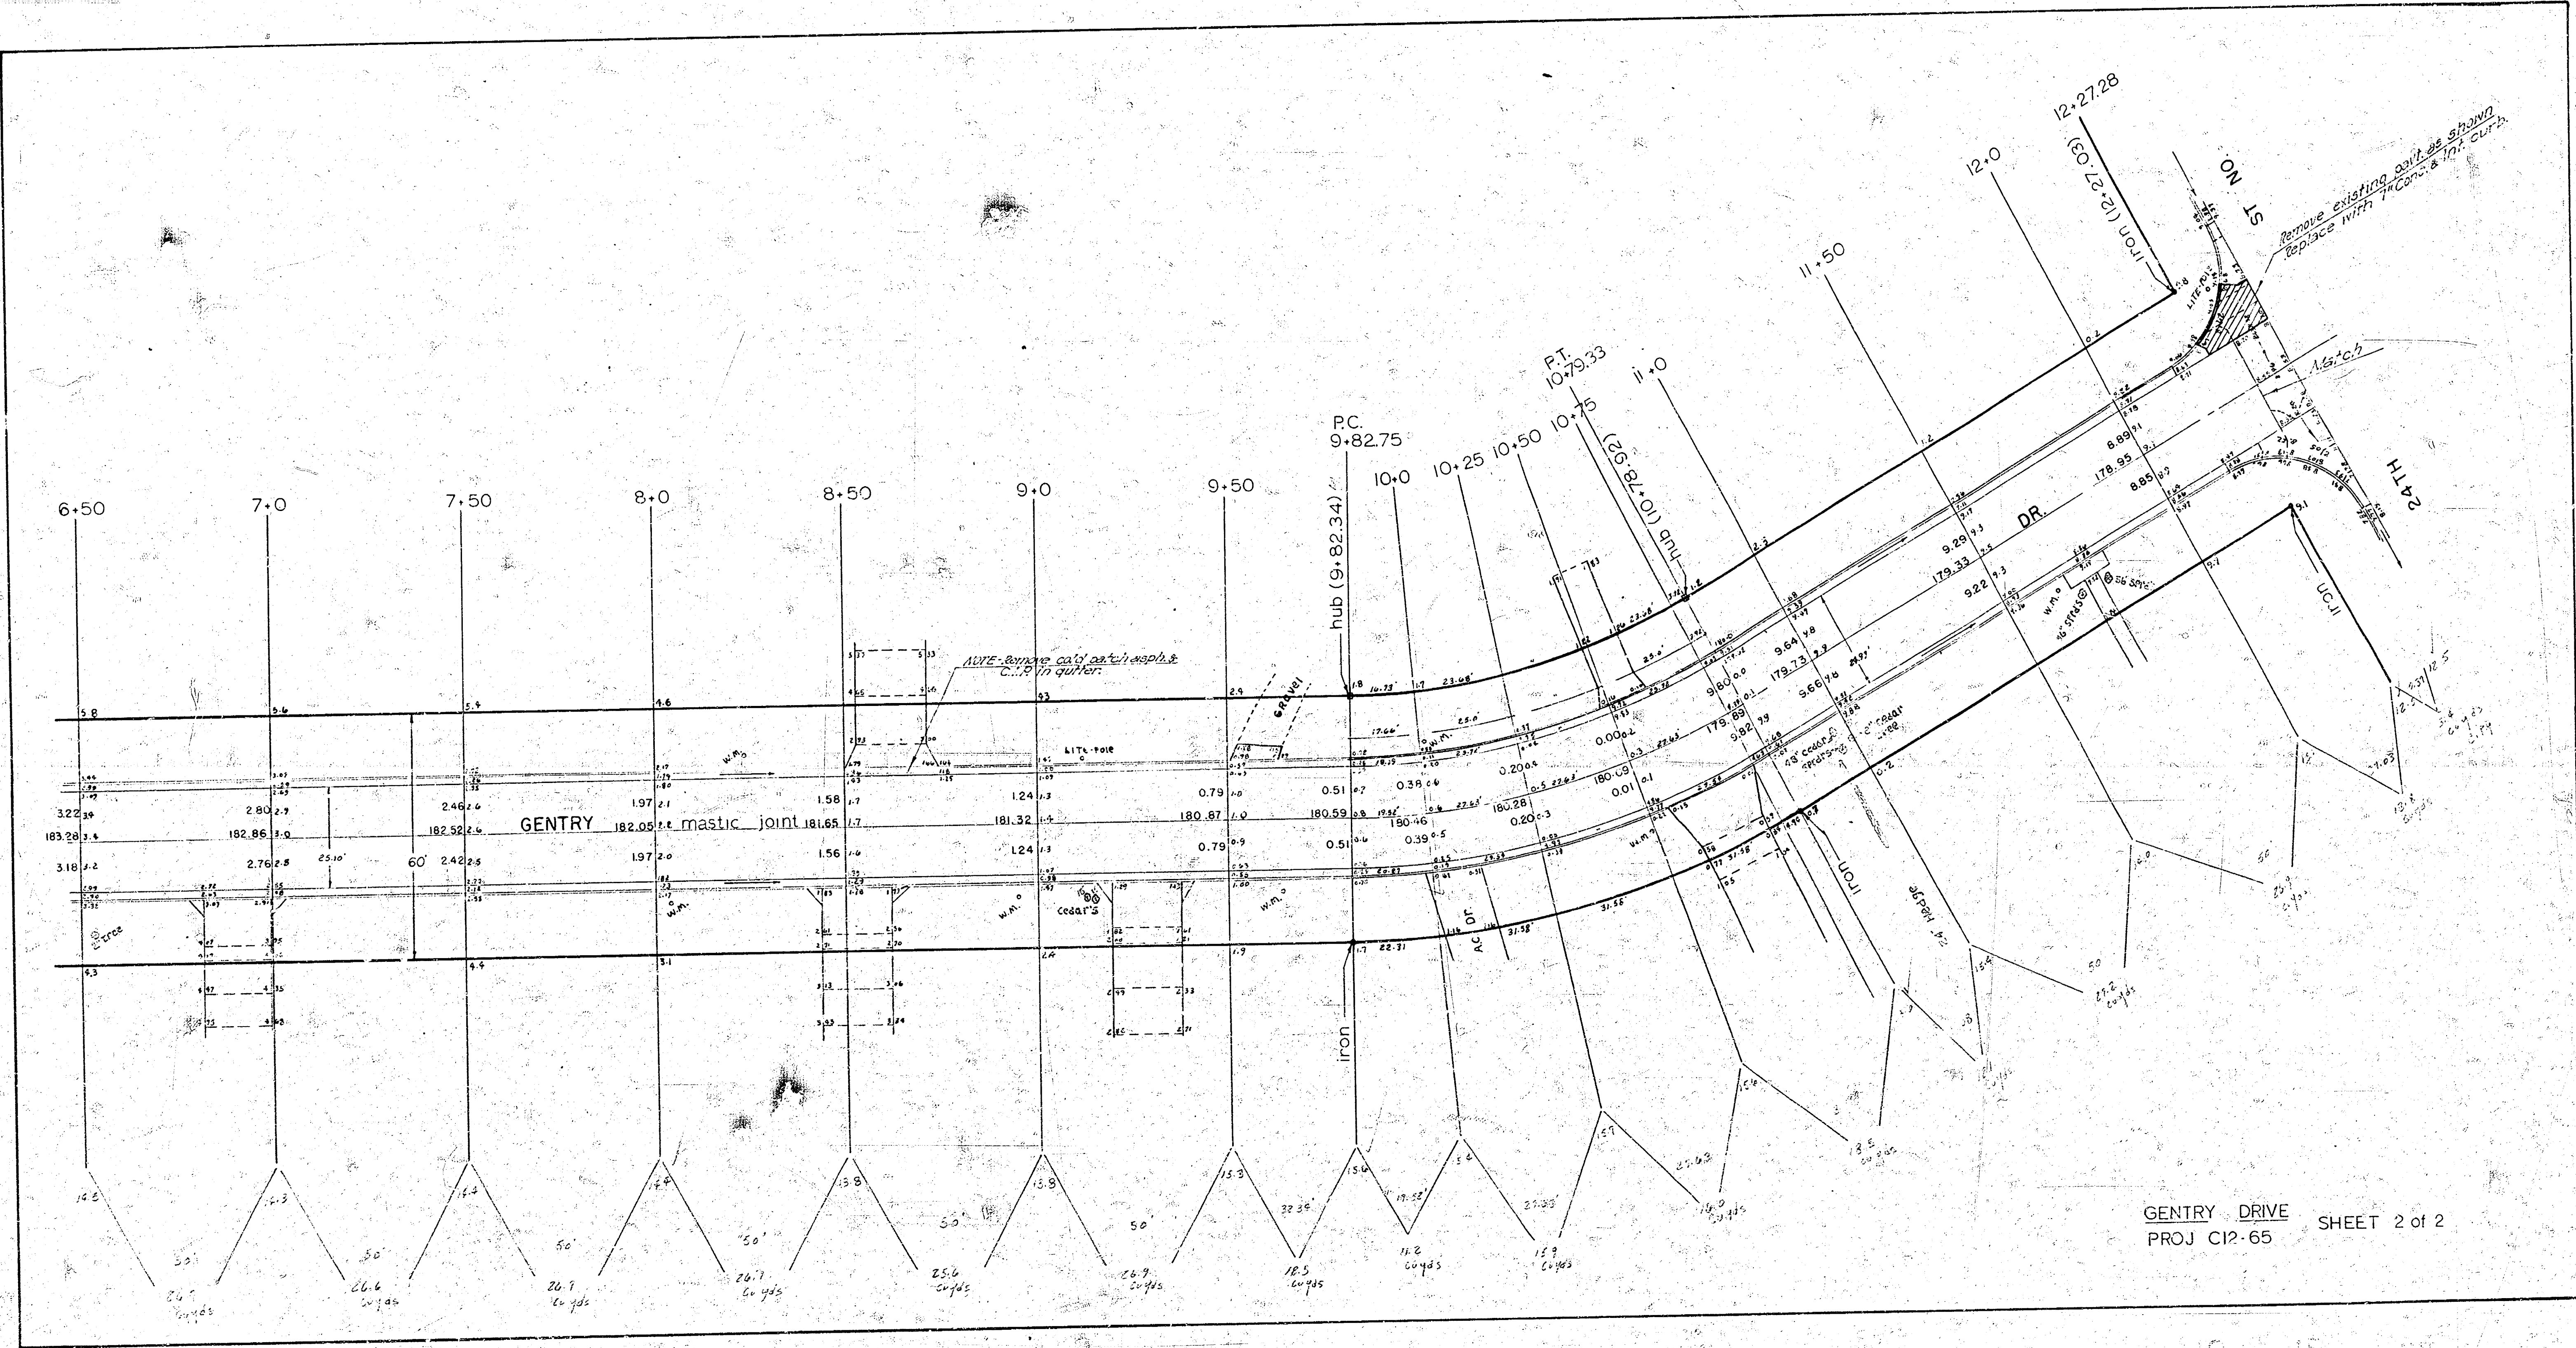

GENTRY DRIVE
PROJ C12-65 SHEET 2 of 2