


BM 10468 "1" in Base Conc. Post S.E. Cor. Geo. Wash. Blvd. & Skinner
 Stationing & Base Line East Prop. Line

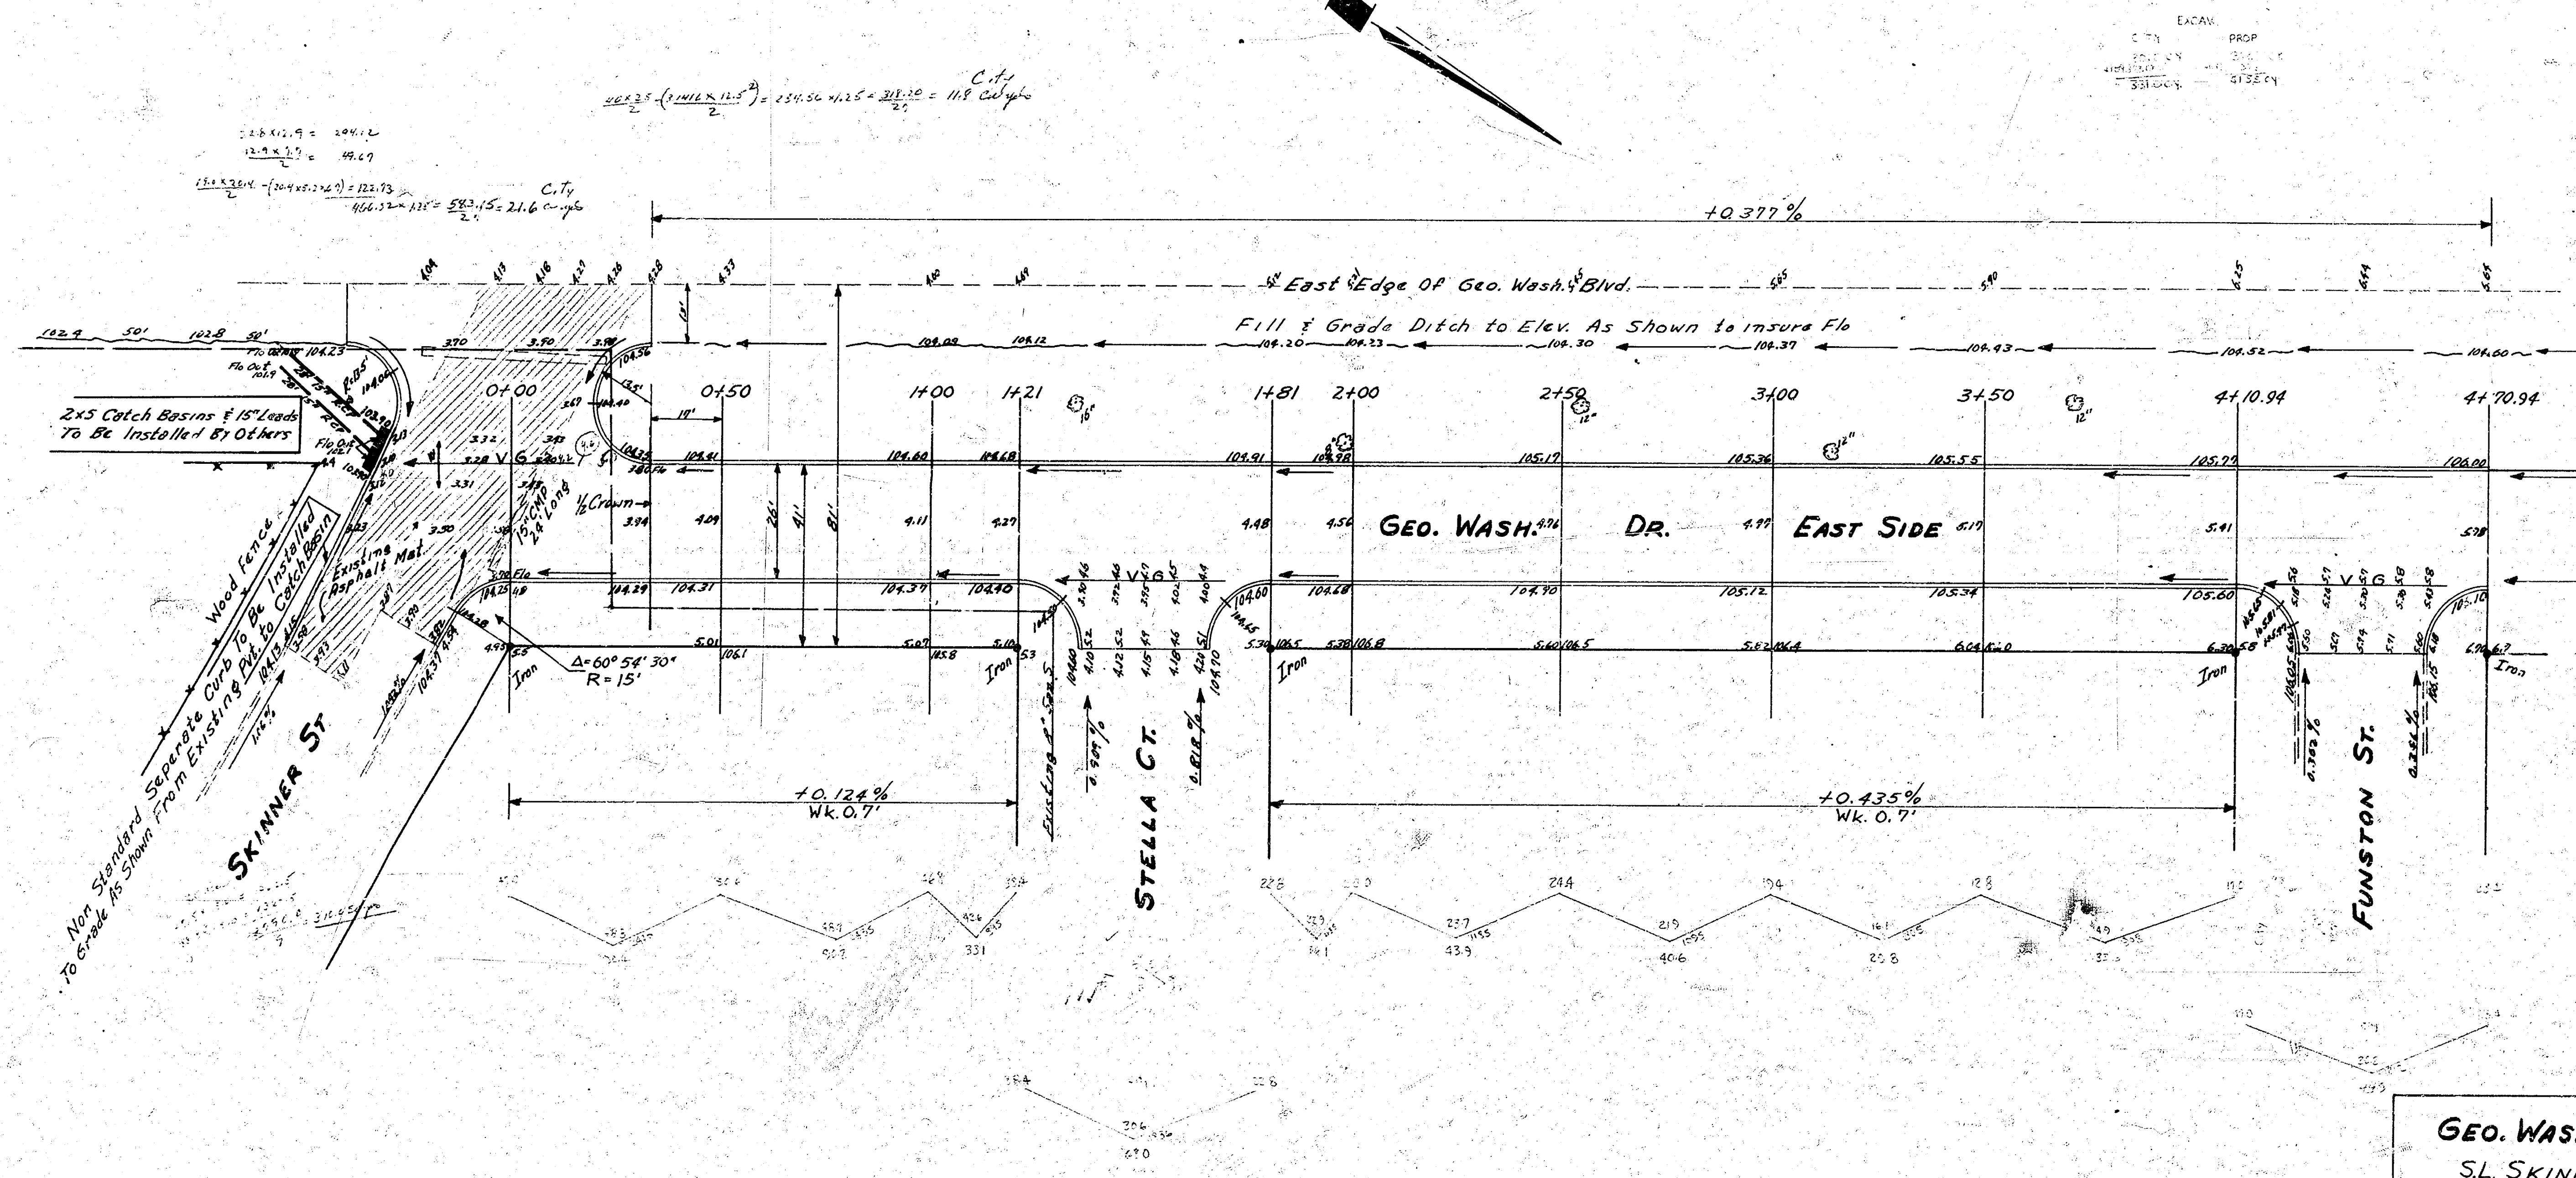

GEO. WASH. DR EAST SIDE
 S.L. SKINNER TO N. FUNSTON
 26' CONC & CB
 CITY OF WICHITA KAN.
 BE SMITH CITY ENGINEER
 SEPT. 1955 PROJ. No. C15-183

