


B.M. 105.21 "X" on W. Edge Pavt., Geo. Wash. Blvd. & N.L. Alma

Note: Stationing on Ext. Prop. Line.

Note:
PAVT. GRADES AT STATION 0+00 ARE THE SAME
AS AT STATION 0+00.
PAVT. IS CONCRAVE AT STA. 0+00 GRADUATED TO FLAT
CROWN AT 0+35. GRADUATED FROM FLAT CROWN AT 0+35
TO FULL CROWN AT 0+61.7.

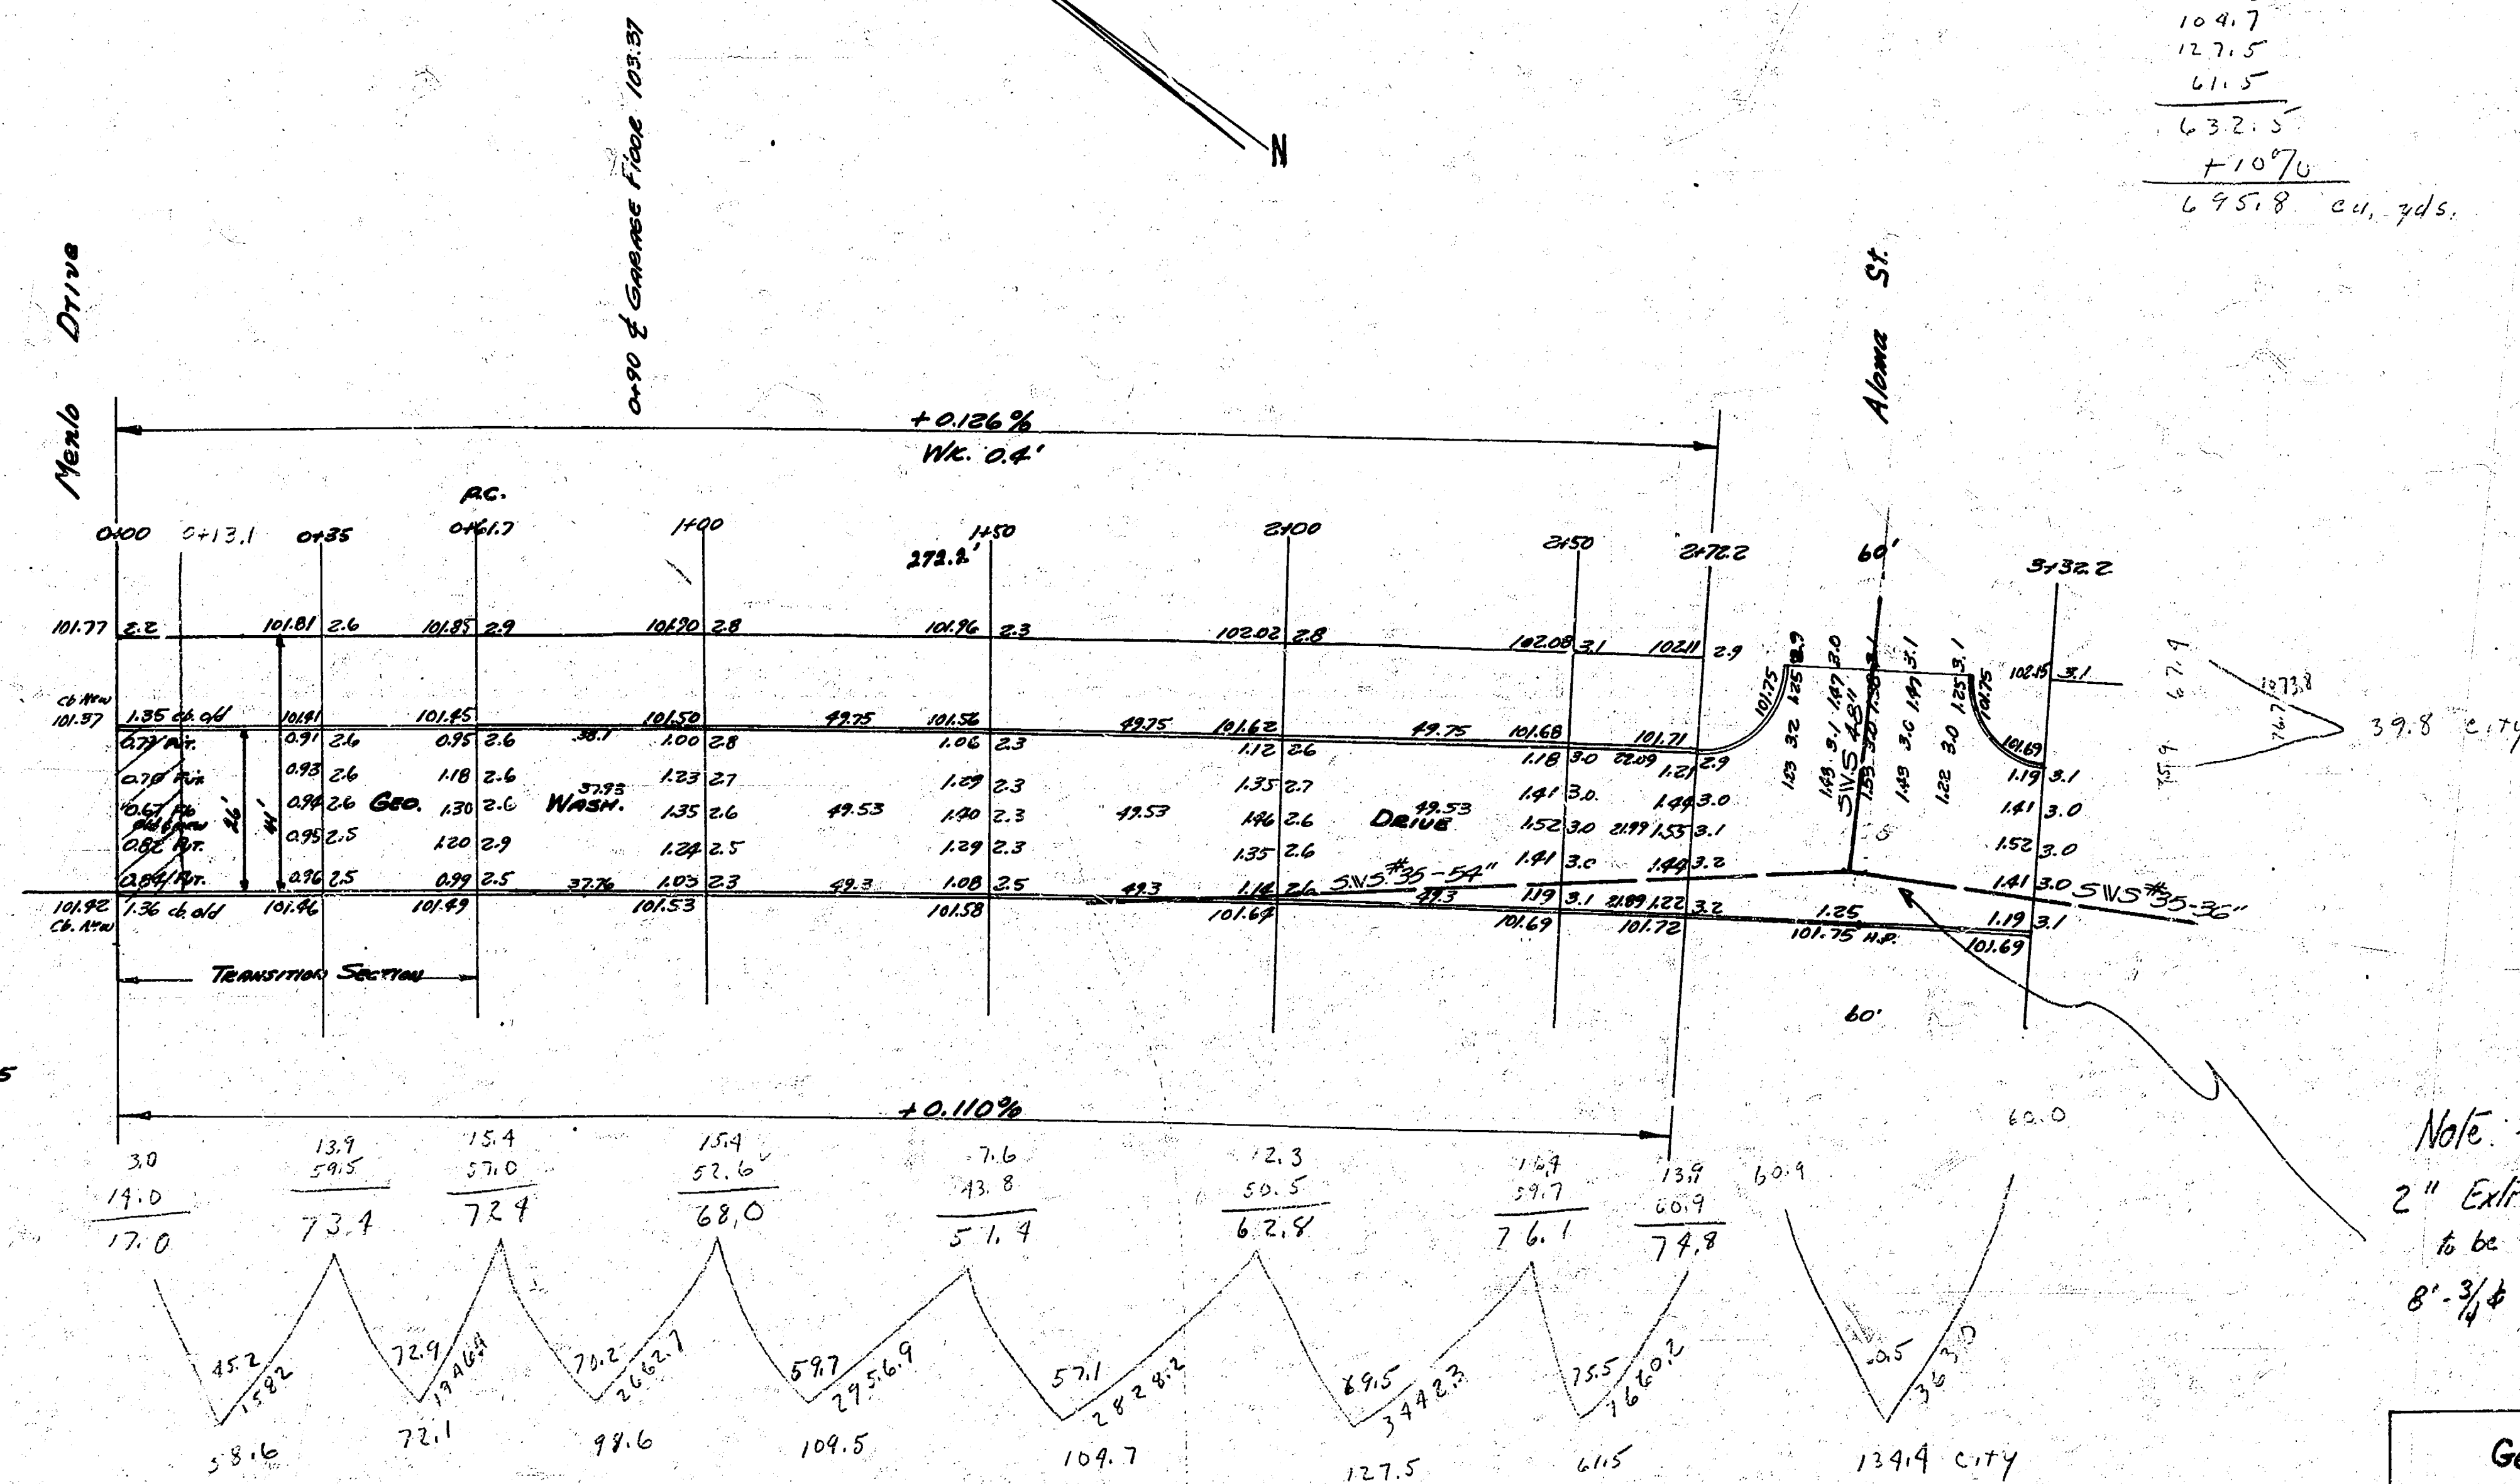

Prop.	Exc.
58.6	13.49
72.1	39.8
99.6	174.2
109.5	10970
104.7	
127.5	191.6 cu. yds.
61.5	
632.5	
10970	
695.8	cu. yds.

Note:
2" Extra thickness over sewer ditch
to be 2.0' under than ditch
8' 3/4" b.c. ± 40 c.c.

Geo. Washington Drive
SL Mendel Drive — SL Alma
26' Conc. & Cb.
City of Wichita, Kansas
L.M. White City Engineer
December 1948 Project 08-43