
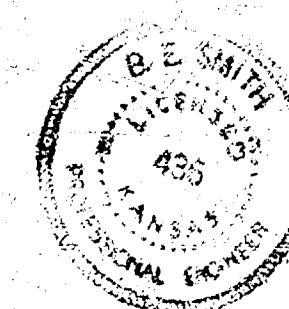
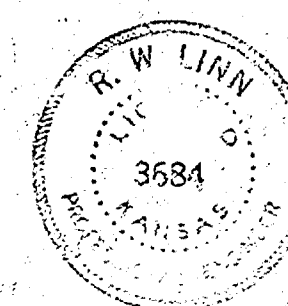
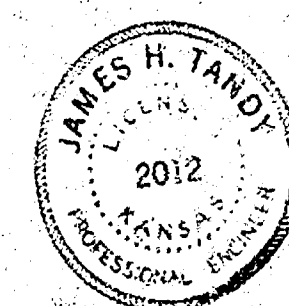


B.M. 129.97 'M' in Mueller fire plug N.W. Cor. Elmwood Dr. & Geo. Wash. Blvd.

Stationing on E.P.L.

shape ditch between curb
opening 1.38' R.C.P. 24" dia.
with bottom concrete. Cost
to be incidental to project

Scale: 1" = 20'

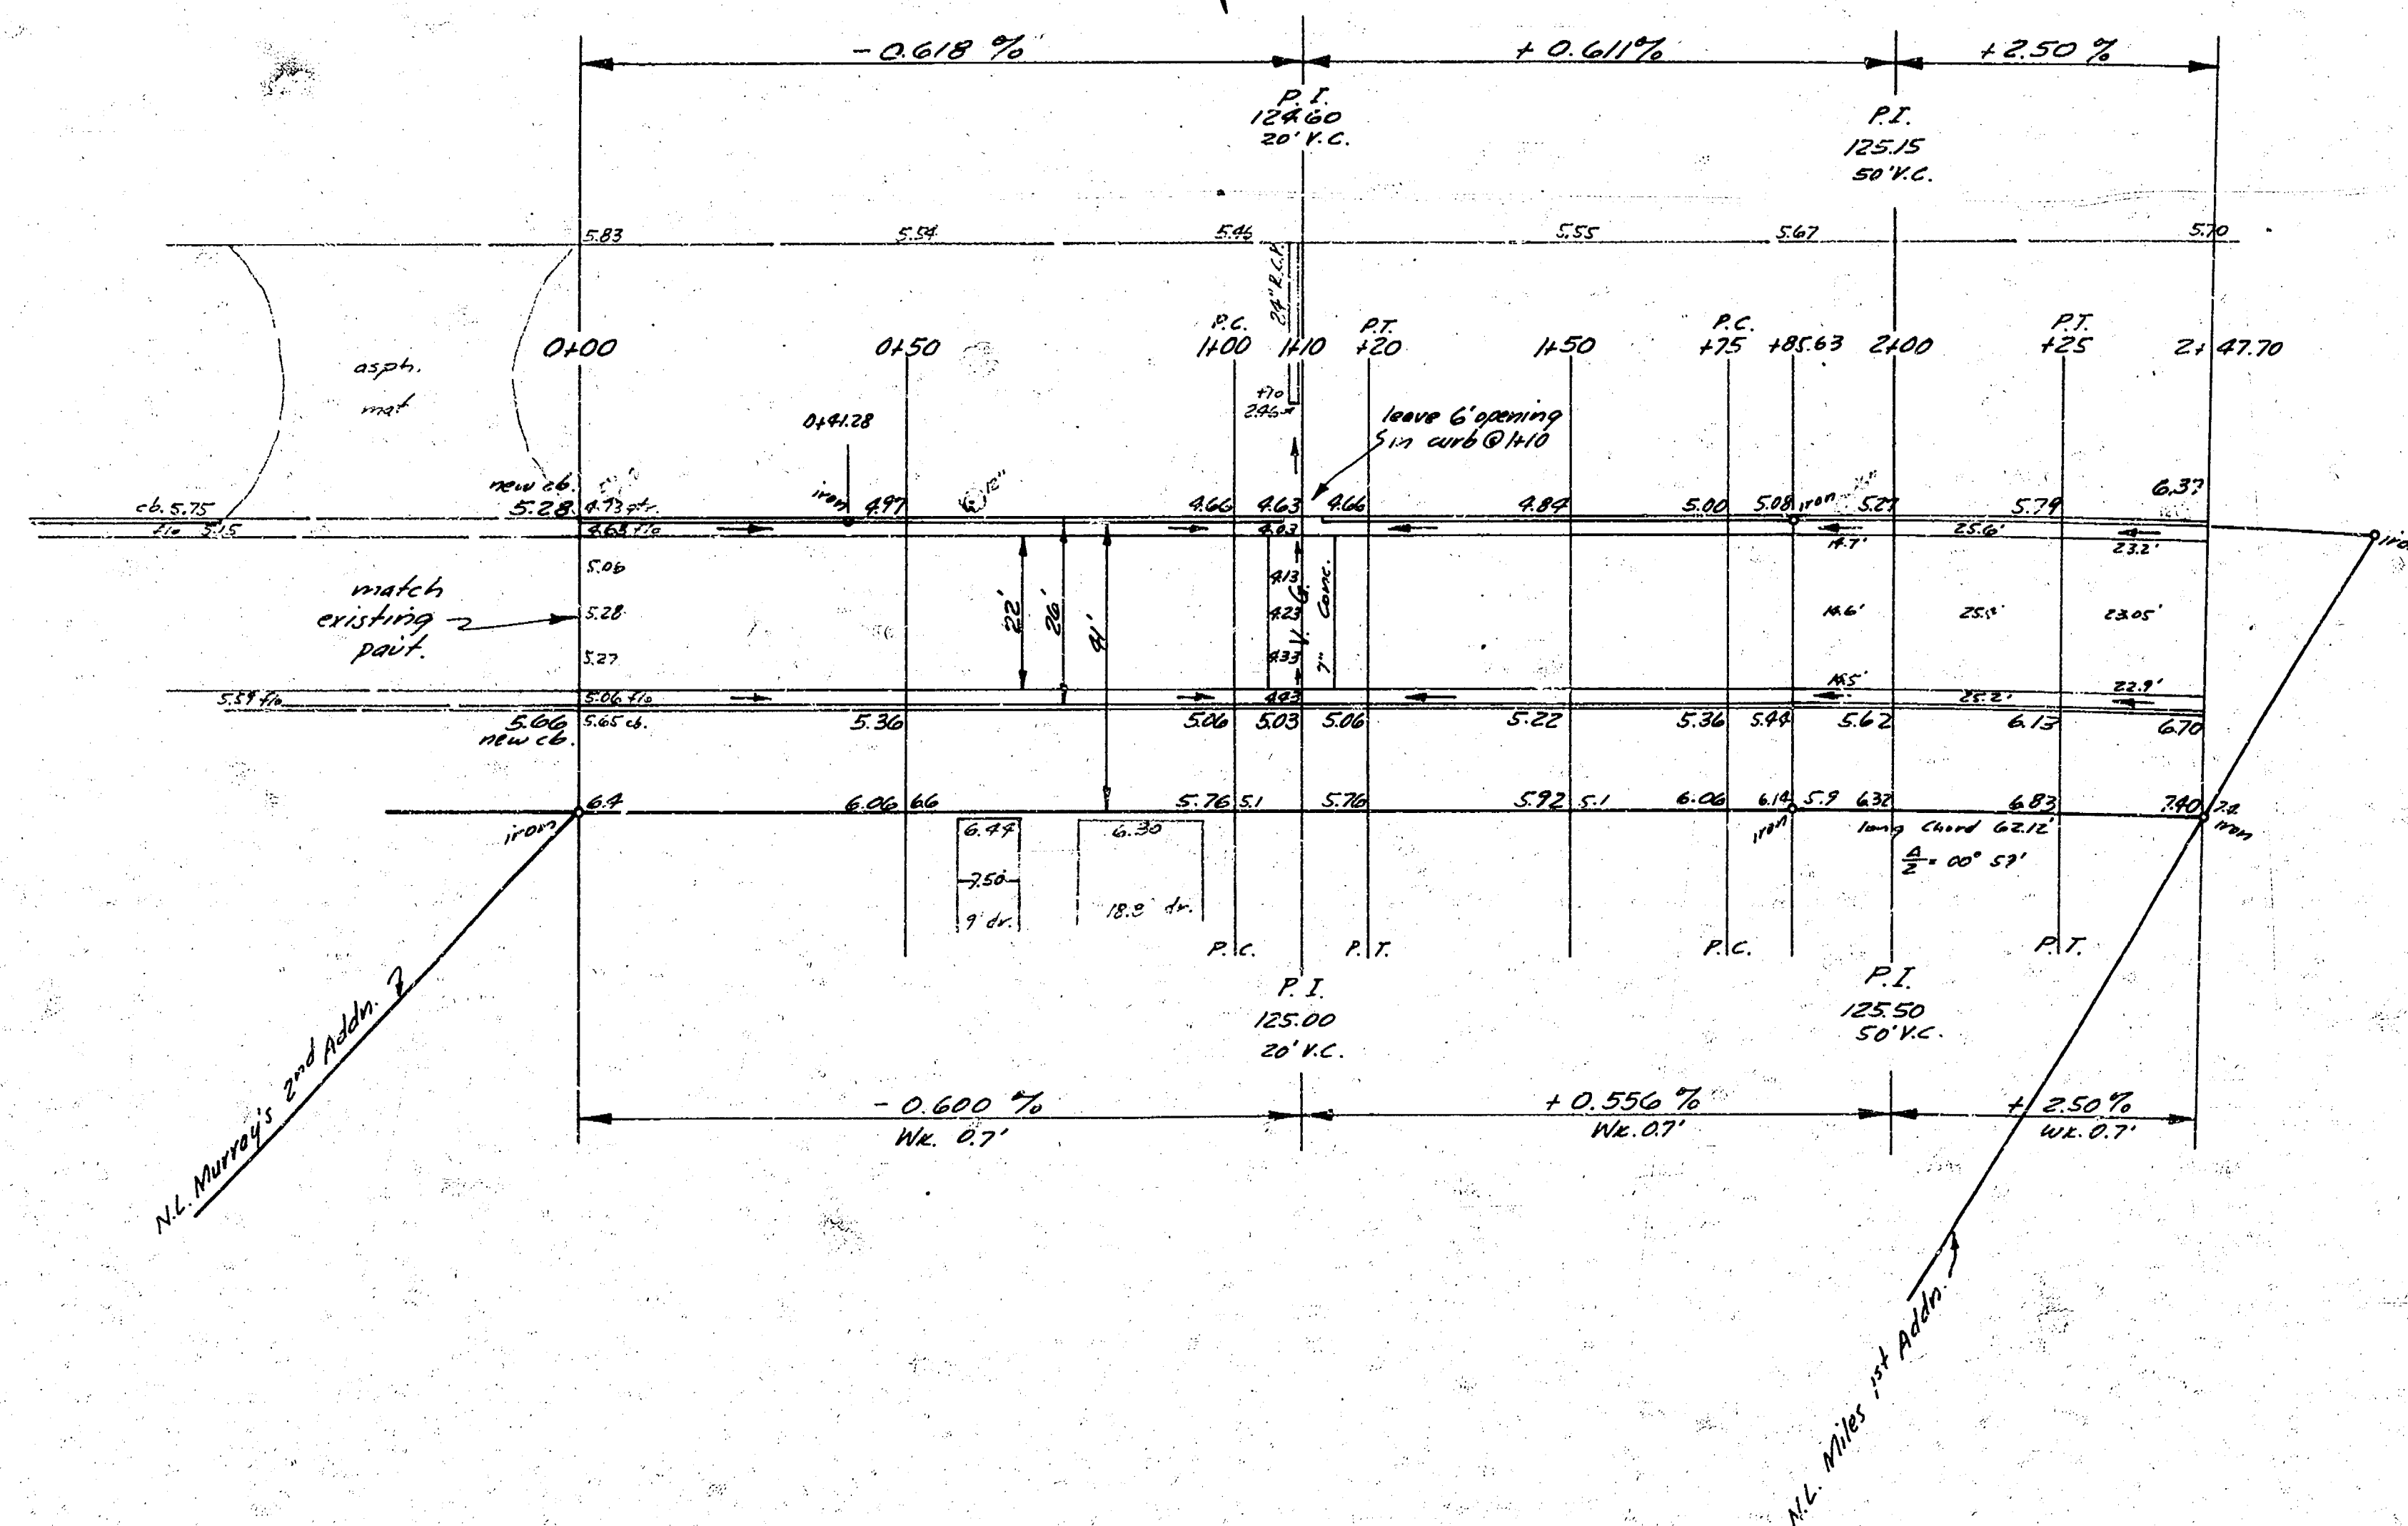

Geo. Washington Dr. East Side
N.L. Murray's 2nd Addn. to
N.L. Miles 1st Addn.
22-2-26 A.C.
City of Wichita, Kansas
B.E. Smith - City Engineer
April, 1958 Proj. C18-136