



B.M. 121.75 "3" in Mueller, Fire Plug, N.W. cor. Bellaire & Geo. Wash. Blvd.
 B.M. 111.34 N.E. cor. conc. porch, Ho. 2045 Geo. Wash. Blvd.
 Stationing on W.R.

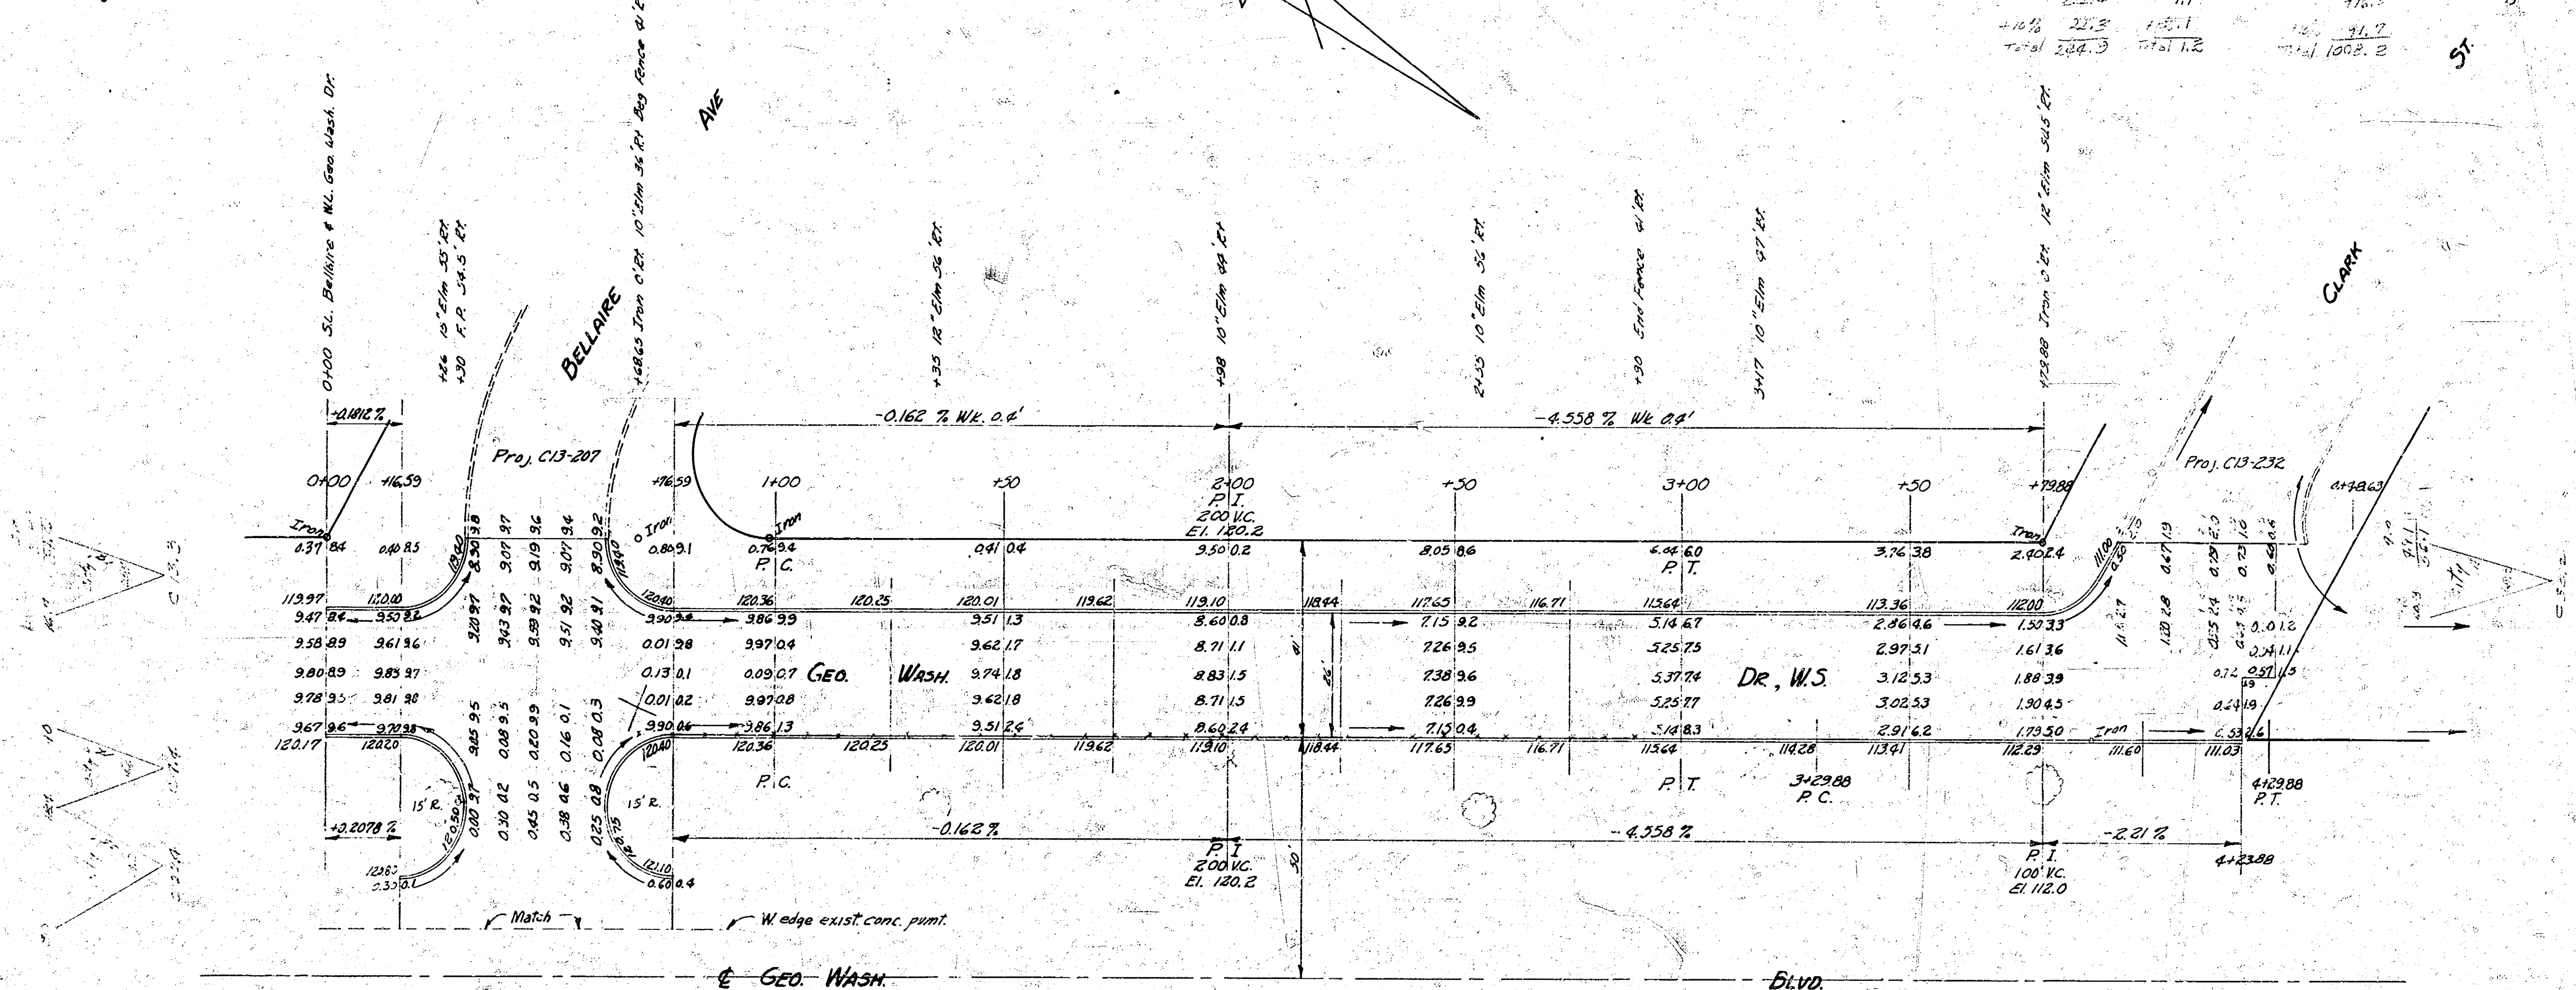

City		Elevations	
Spot	Fill	Spot	Fill
252.6	1.1	916.5	0
-10.4	22.3	1.5	1.2
total	224.3	total	1002.2

NOTE
 FIELD ENGINEER: Re-section intersections of
 Bellaire & Geo. Wash. Dr. and Clark & Geo. Wash. Dr. as
 shown before paving.

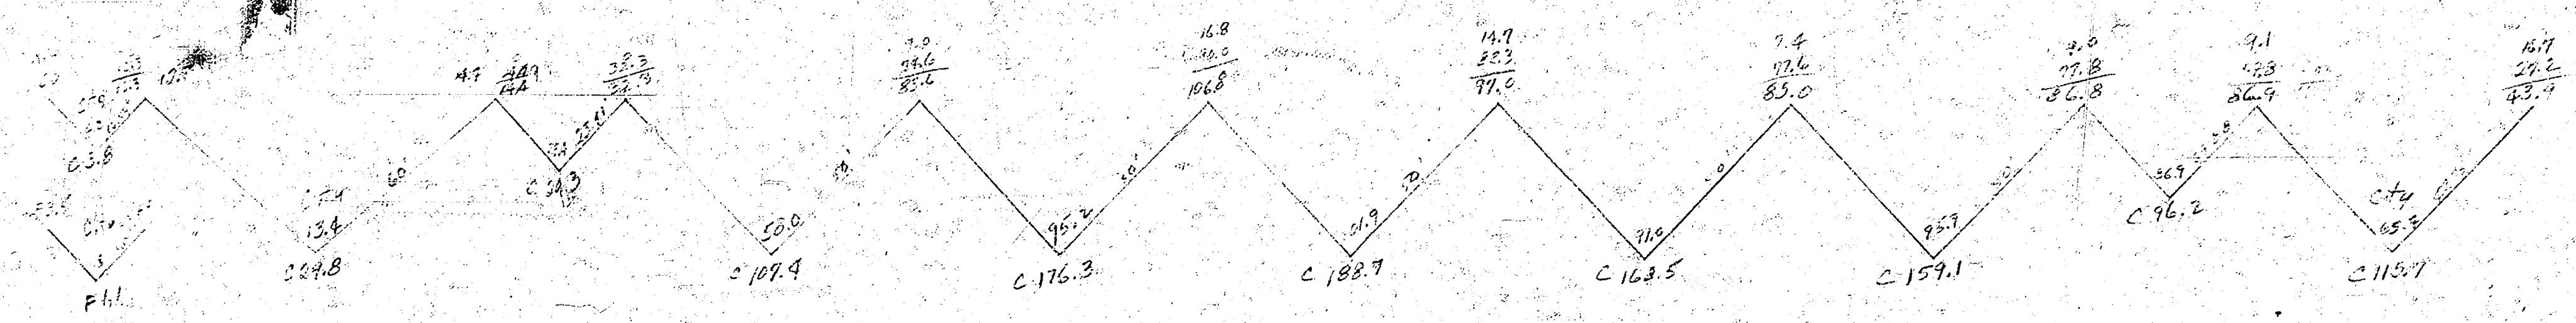

GEO. WASH. DR., W.S.
 N.L. CLARK TO S.L. BELLAIRE
 26' CONC. & C.B.
 CITY OF WICHITA KANSAS
 B.E. SMITH CITY ENGINEER
 APRIL 1934 PROJ. C13-234

