


B.M. 15717 S.E. COR. CONC. PORCH NO. 8022 INDIANAPOLIS
 B.M. 15690 "9" IN 1926 N. CURB GILBERT EL. ROCK ROAD
 B.M. 14398 "6" IN GLOBE S. CURB GILBERT, 473 N. OF

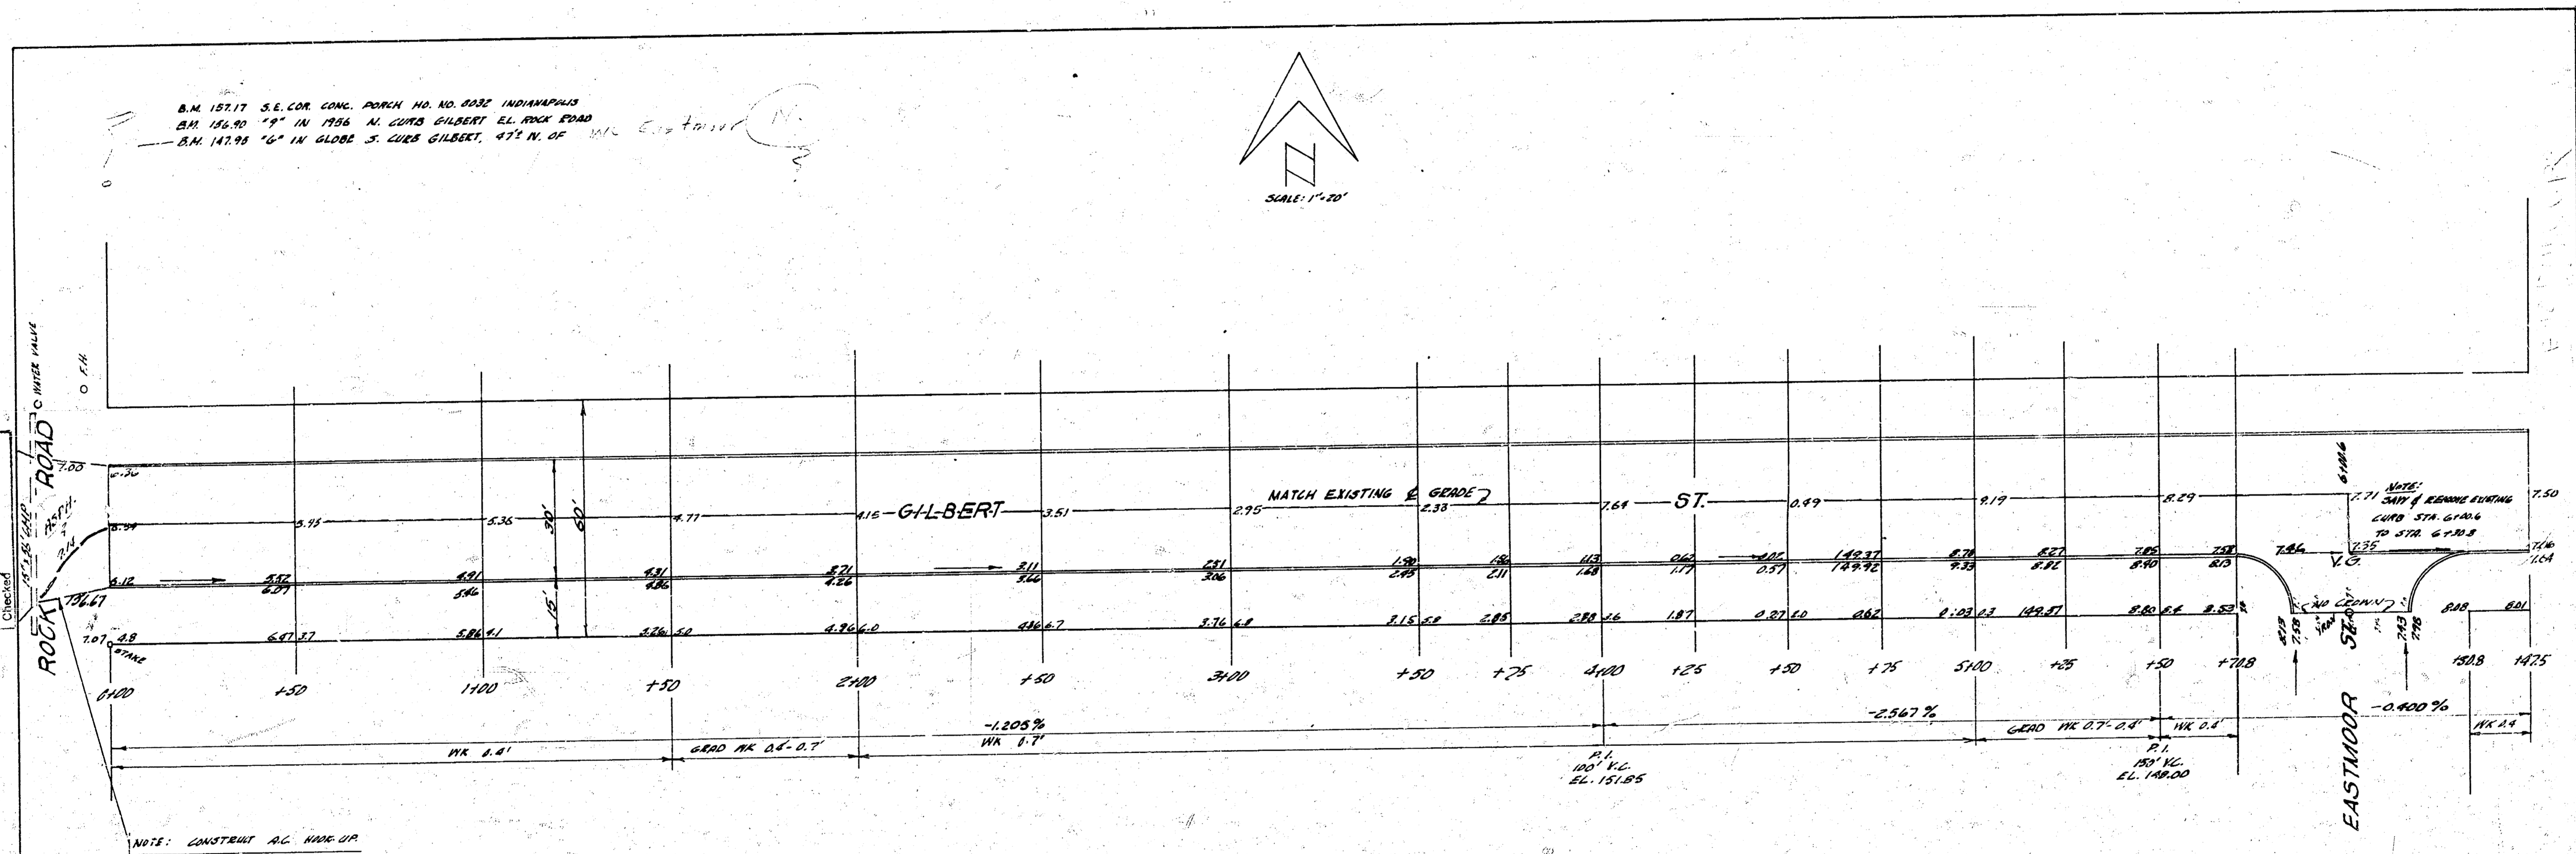

SUMMARY SHEETS
 Plan, Profile
 & Details
 1929

NOTE: CONSTRUCT AC. WIDE UP

EST. DECK QUANTITIES		CITY	
PROJECT		ESTIMATION	312 S.V.
+16%	78.9 S.V.	+16%	5.1
TOTAL	86.8 S.V.	TOTAL	56.2 S.V.



1/2

S 1/2 GILBERT ST.
 E.L. ROCK ROAD TO E.L. EASTMOOR
 15' CONC. & CURB
 CITY OF WICHITA, KANSAS
 B. E. SMITH CITY ENGINEER
 JUN. 1929 PROJ. NO. C 19-173