

CHMBI


B.M. 158.36 E IN RITCHIE W CO. COURTLEIGH NL GILBERT.

CITY
25.2
29.2
21.7
72.1
+ 15.2 = 77.3

PROPERTY

80	4
78	4
193	5
186	1
179	8
222	0
276	2
225	7
756	8
48	705
1922	5

2000000000

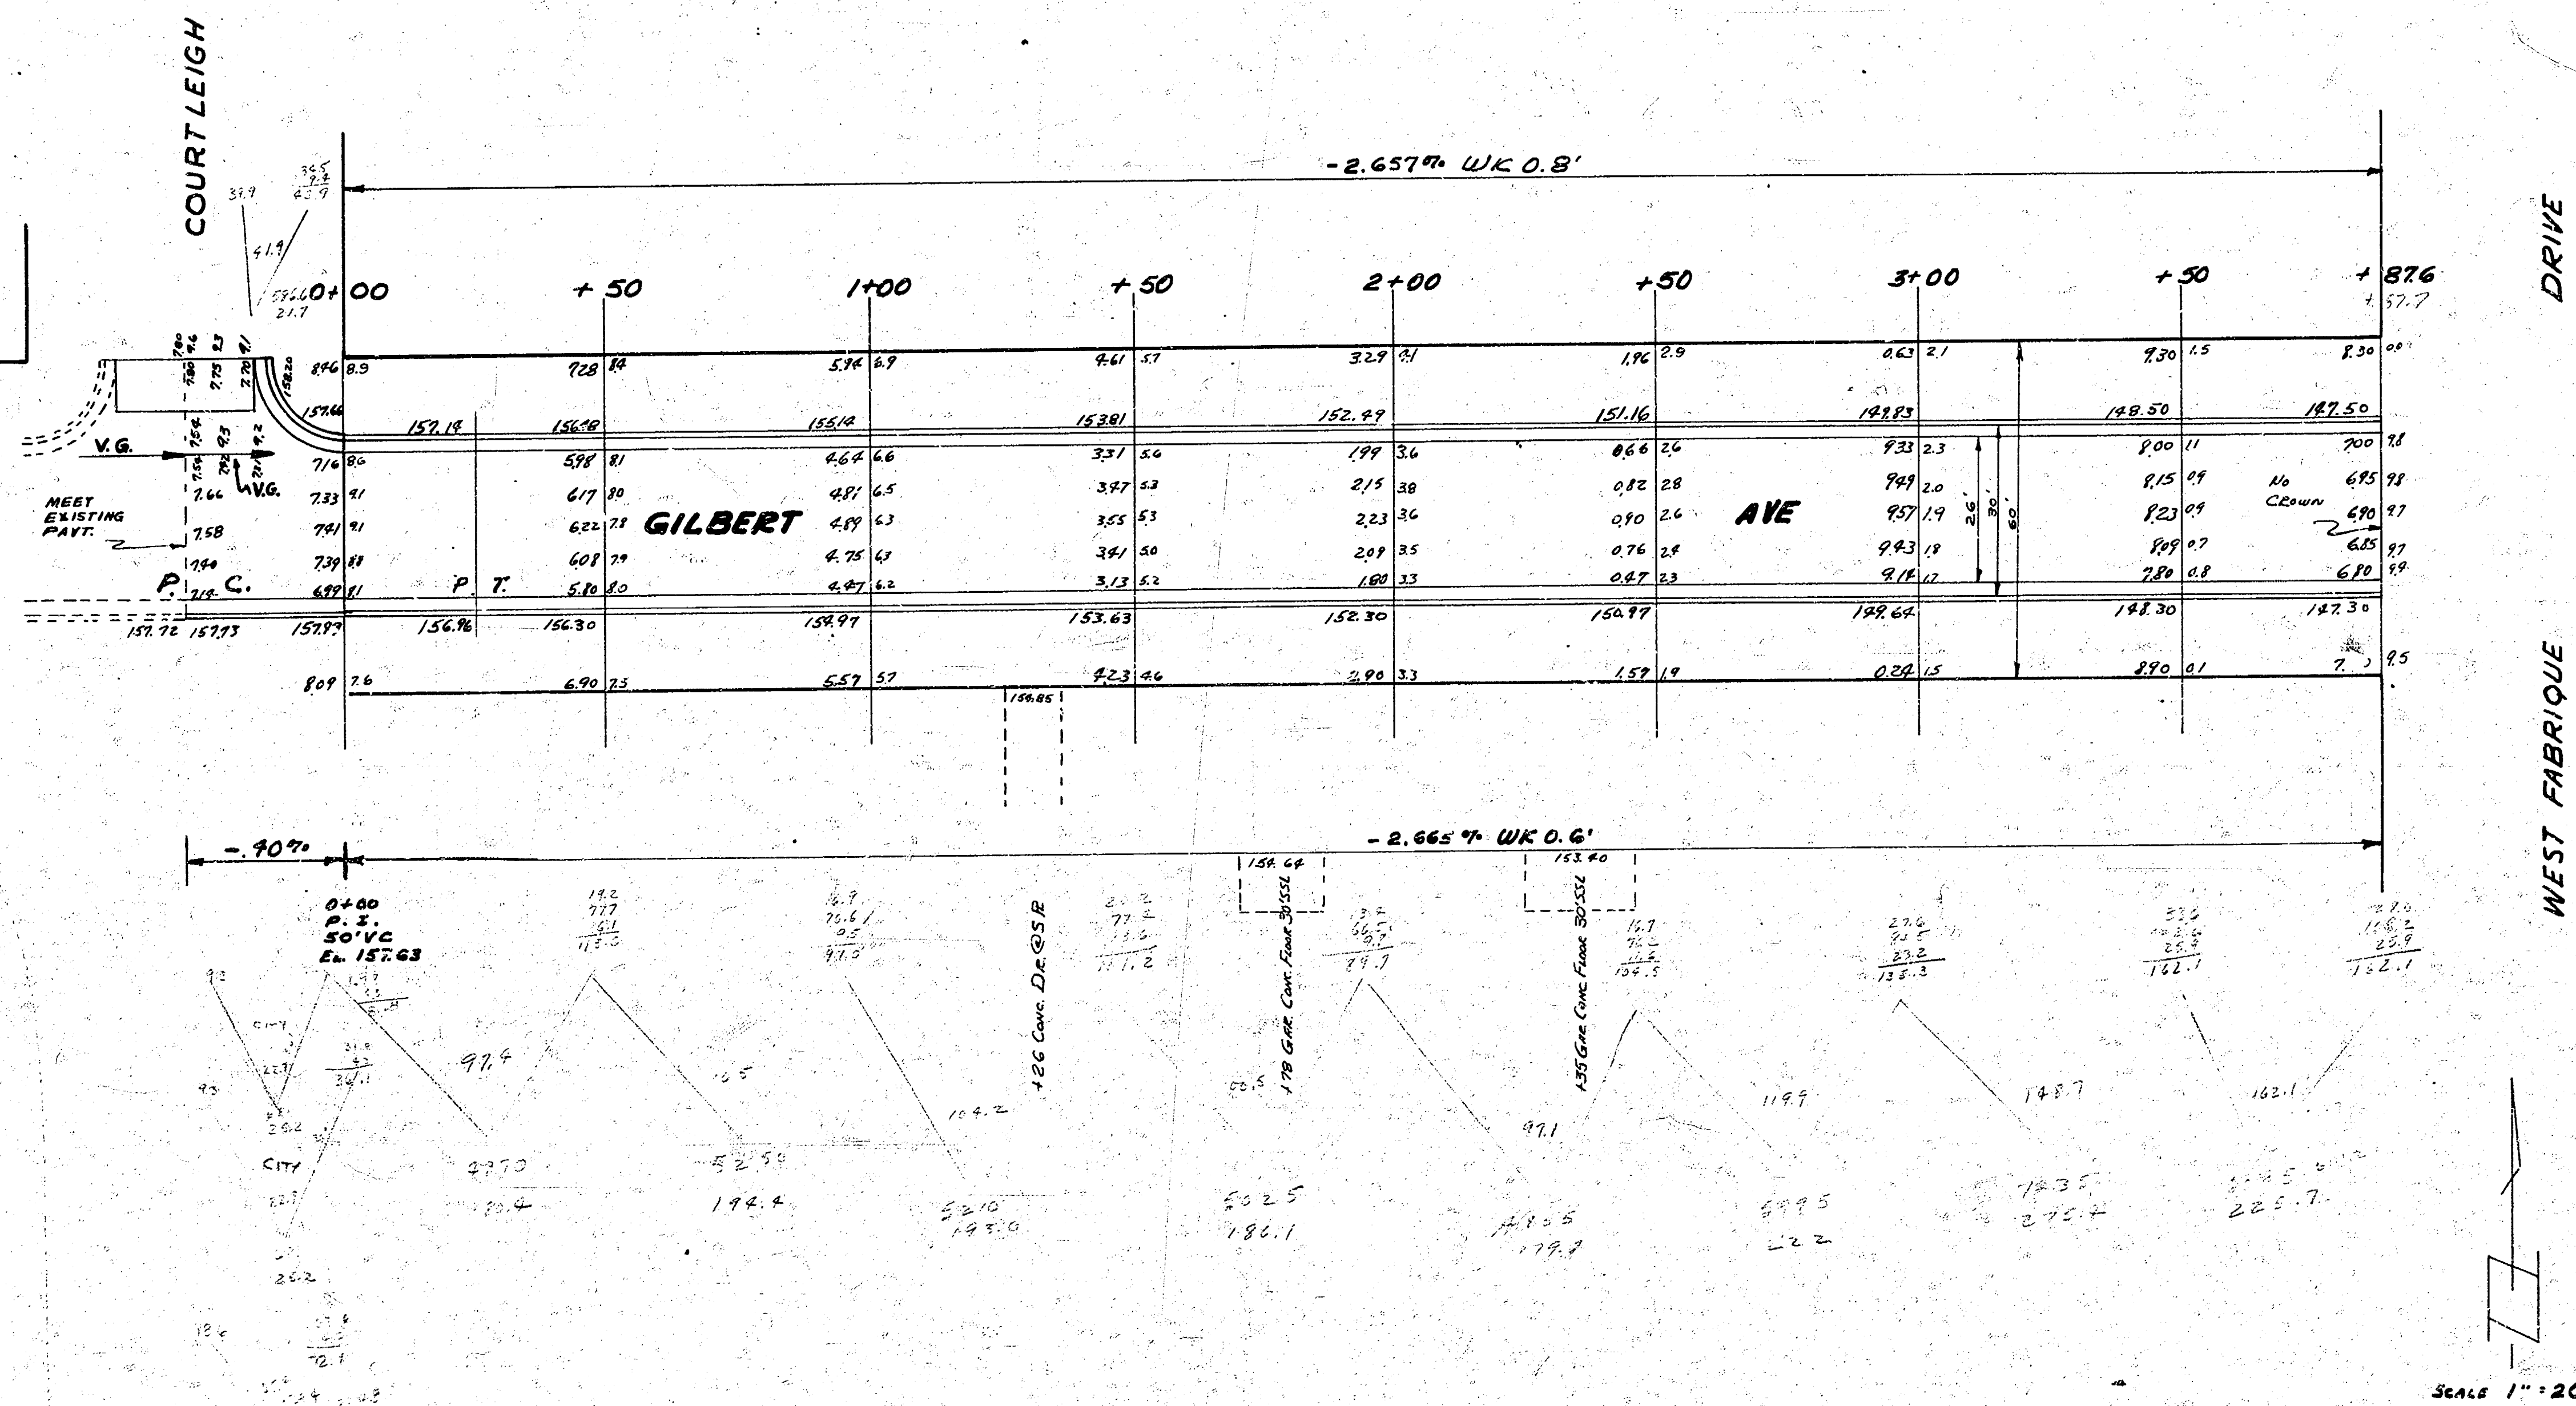

GILBERT
EL COURTLEIGH TO WL WEST FABRIQUE
26-2-30 A.C.
CITY OF WICHITA
LK WHITE CITY ENGINEER
JAN. 1952 Prod. No. 011-240