


PAVING PLAN 1943
 GILBERT ST. - E. SYLVAN LN. to W.L. BEVERLY DR.
 Cb. & Gt. Only

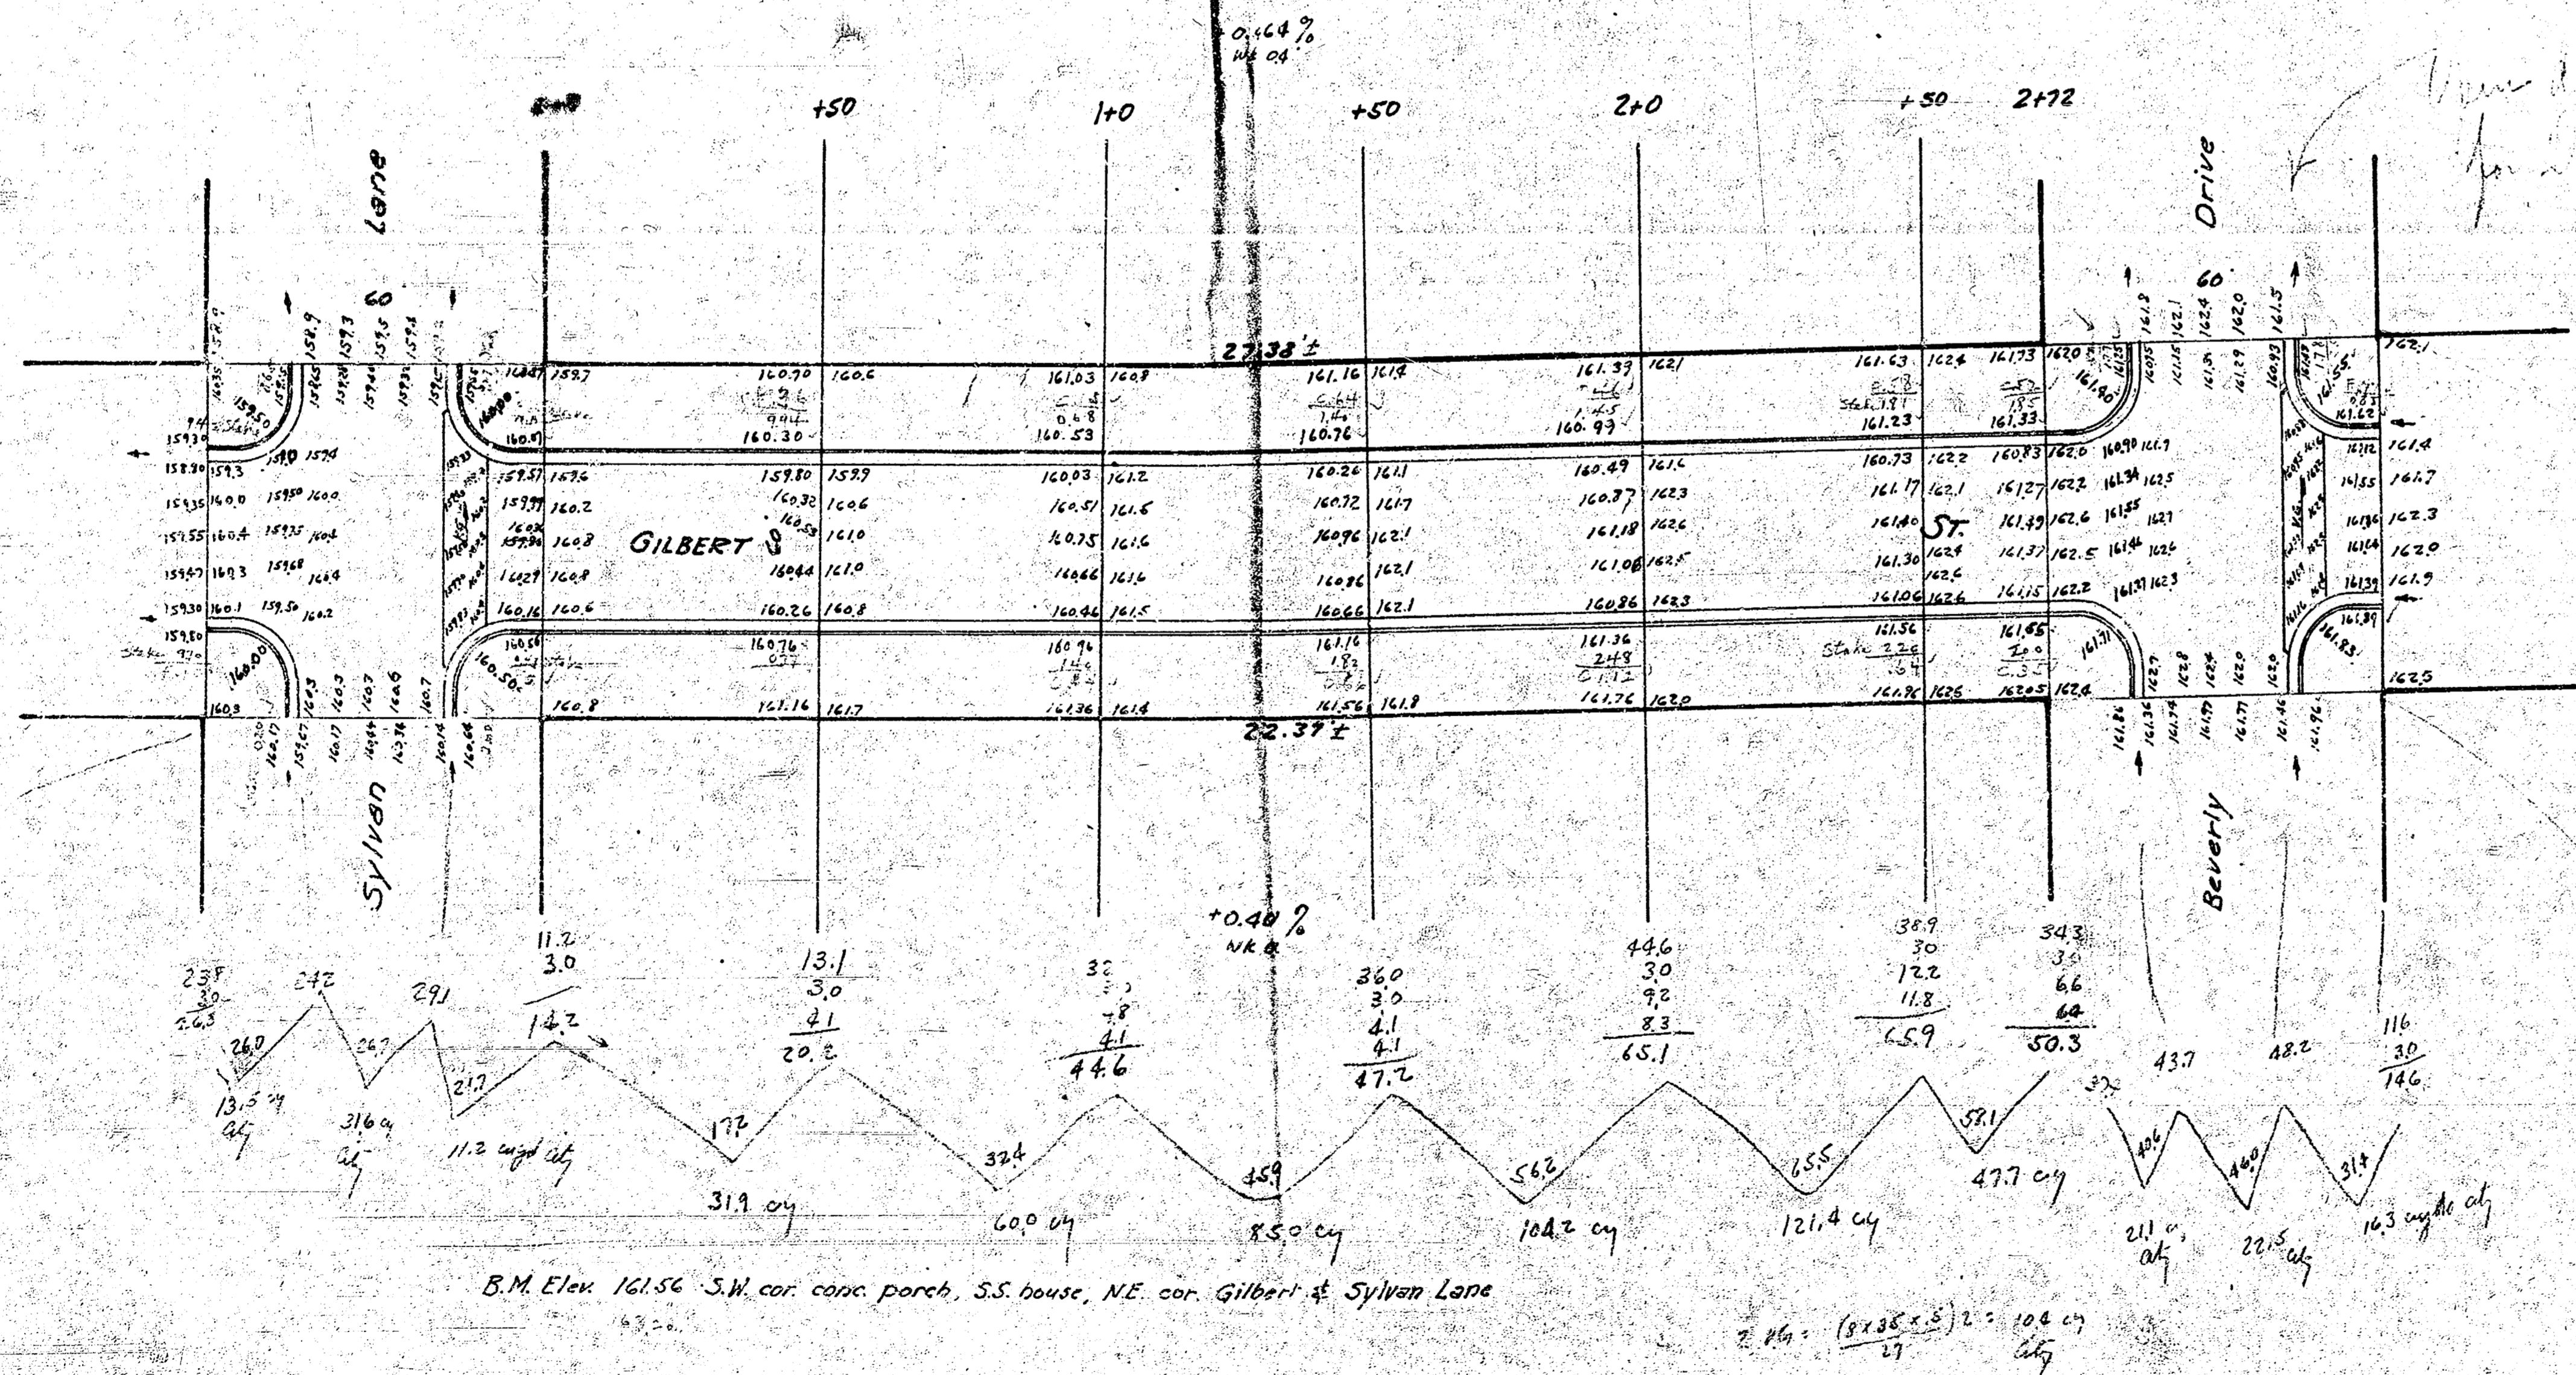

These details to start for paving

Prop. = 450.2 sq yds
 +10% = 495.2 sq yds
 Total = 495.2 sq yds

at 225.1 cu yds
 +10% = 247.6 cu yds
 Total = 247.6 cu yds

