



PAVING PLAN 1945
 GILBERT ST. E.L. BEVERLEY DR.
 W.L. MARCILENE TR.
 CONCRETE 30' & CURB

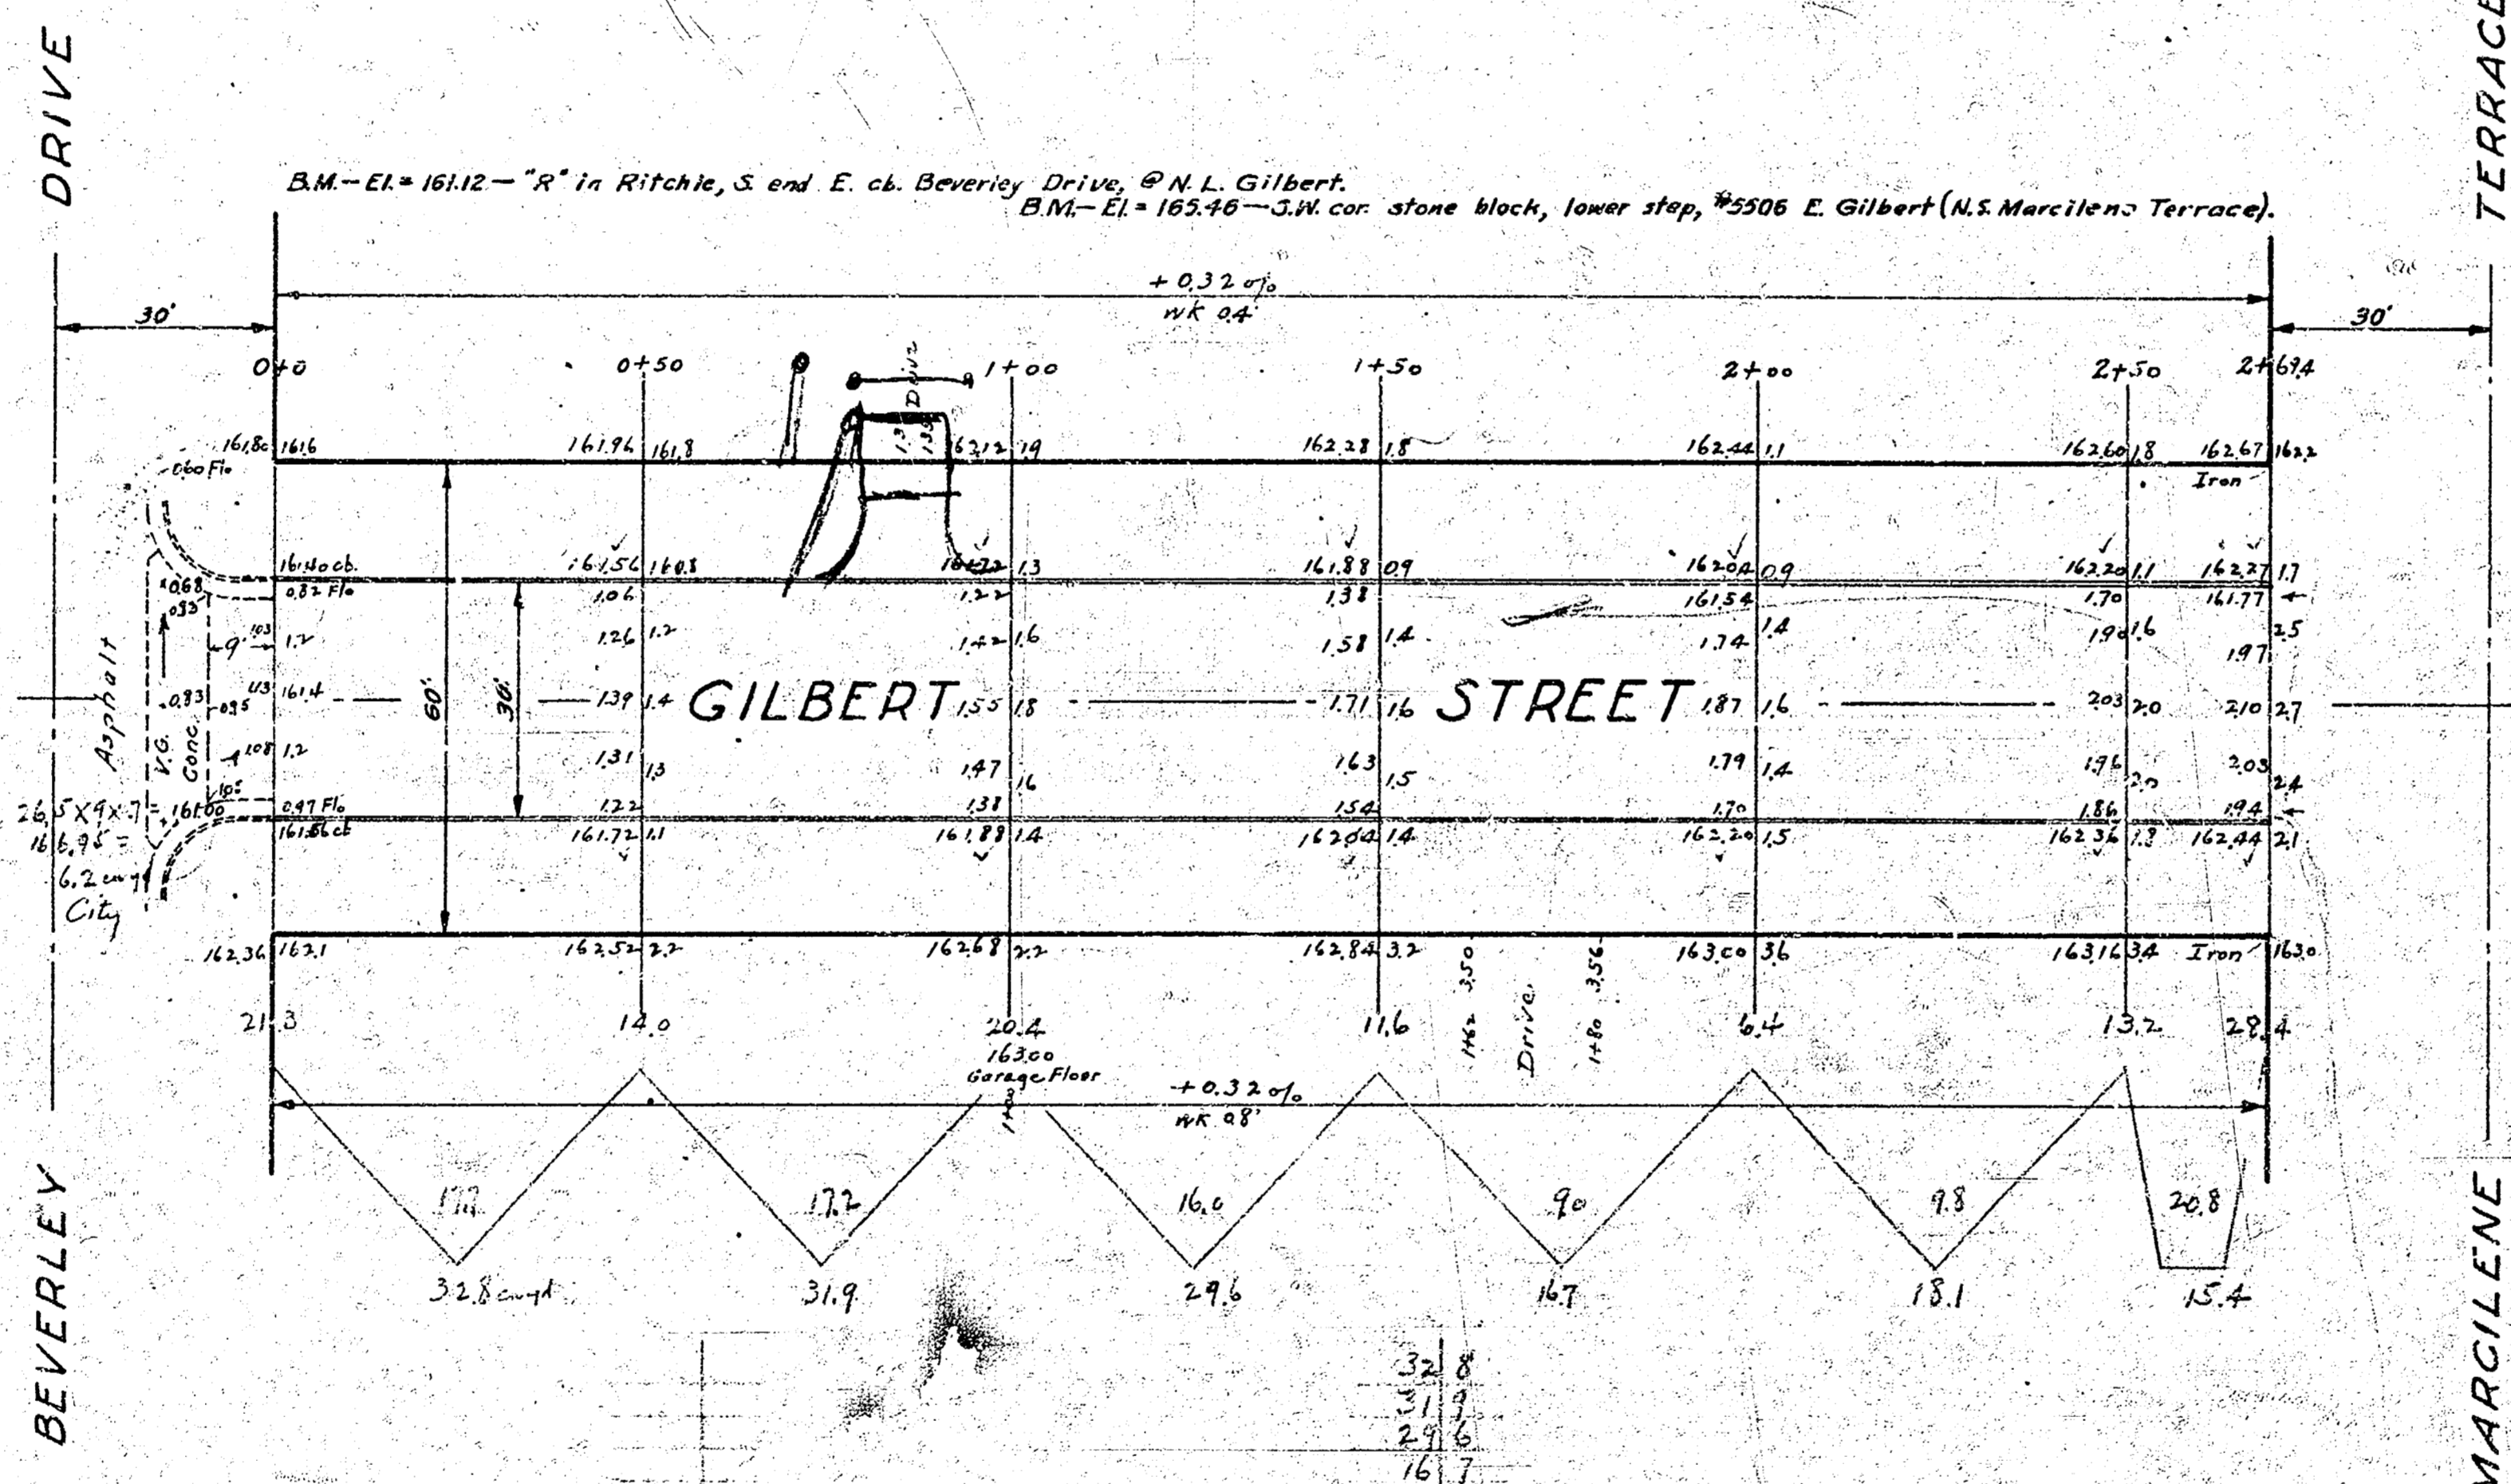

B.M. - EL. 16112 - "R" in Ritchie, S. end E. of Beverly Drive, © N.L. Gilbert
 B.M. - EL. 16346 - "S" in car stone block, lower step, #2306 E. Gilbert (W.S. Marcilene Terrace).

Plus 10%	6.8	Plus 10%	14.5
CITY	6.8 cu yds.	PROPERTY	14.5 cu yds.
		CITY	6.8 cu yds.
		PROPERTY	15.9 cu yds.
		GRAND TOTAL	16.5 cu yds.

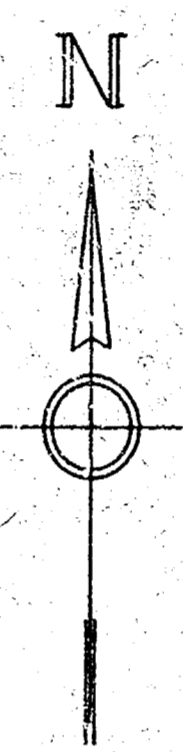