


B.M. 16209 "G" in Globe Cir. NW 1/4 G. Postblack Bl. & R.R. NW 1/4 On Gilbert & Christine
 B.M. 16283 "M" in Mueller, Fire Pkg. NE 1/4 On Gilbert & Lightner
 B.M. 17302 Top of RR rail. W. End N. Pump Island. Hudson SS. Kelly

Stationing on N.R.

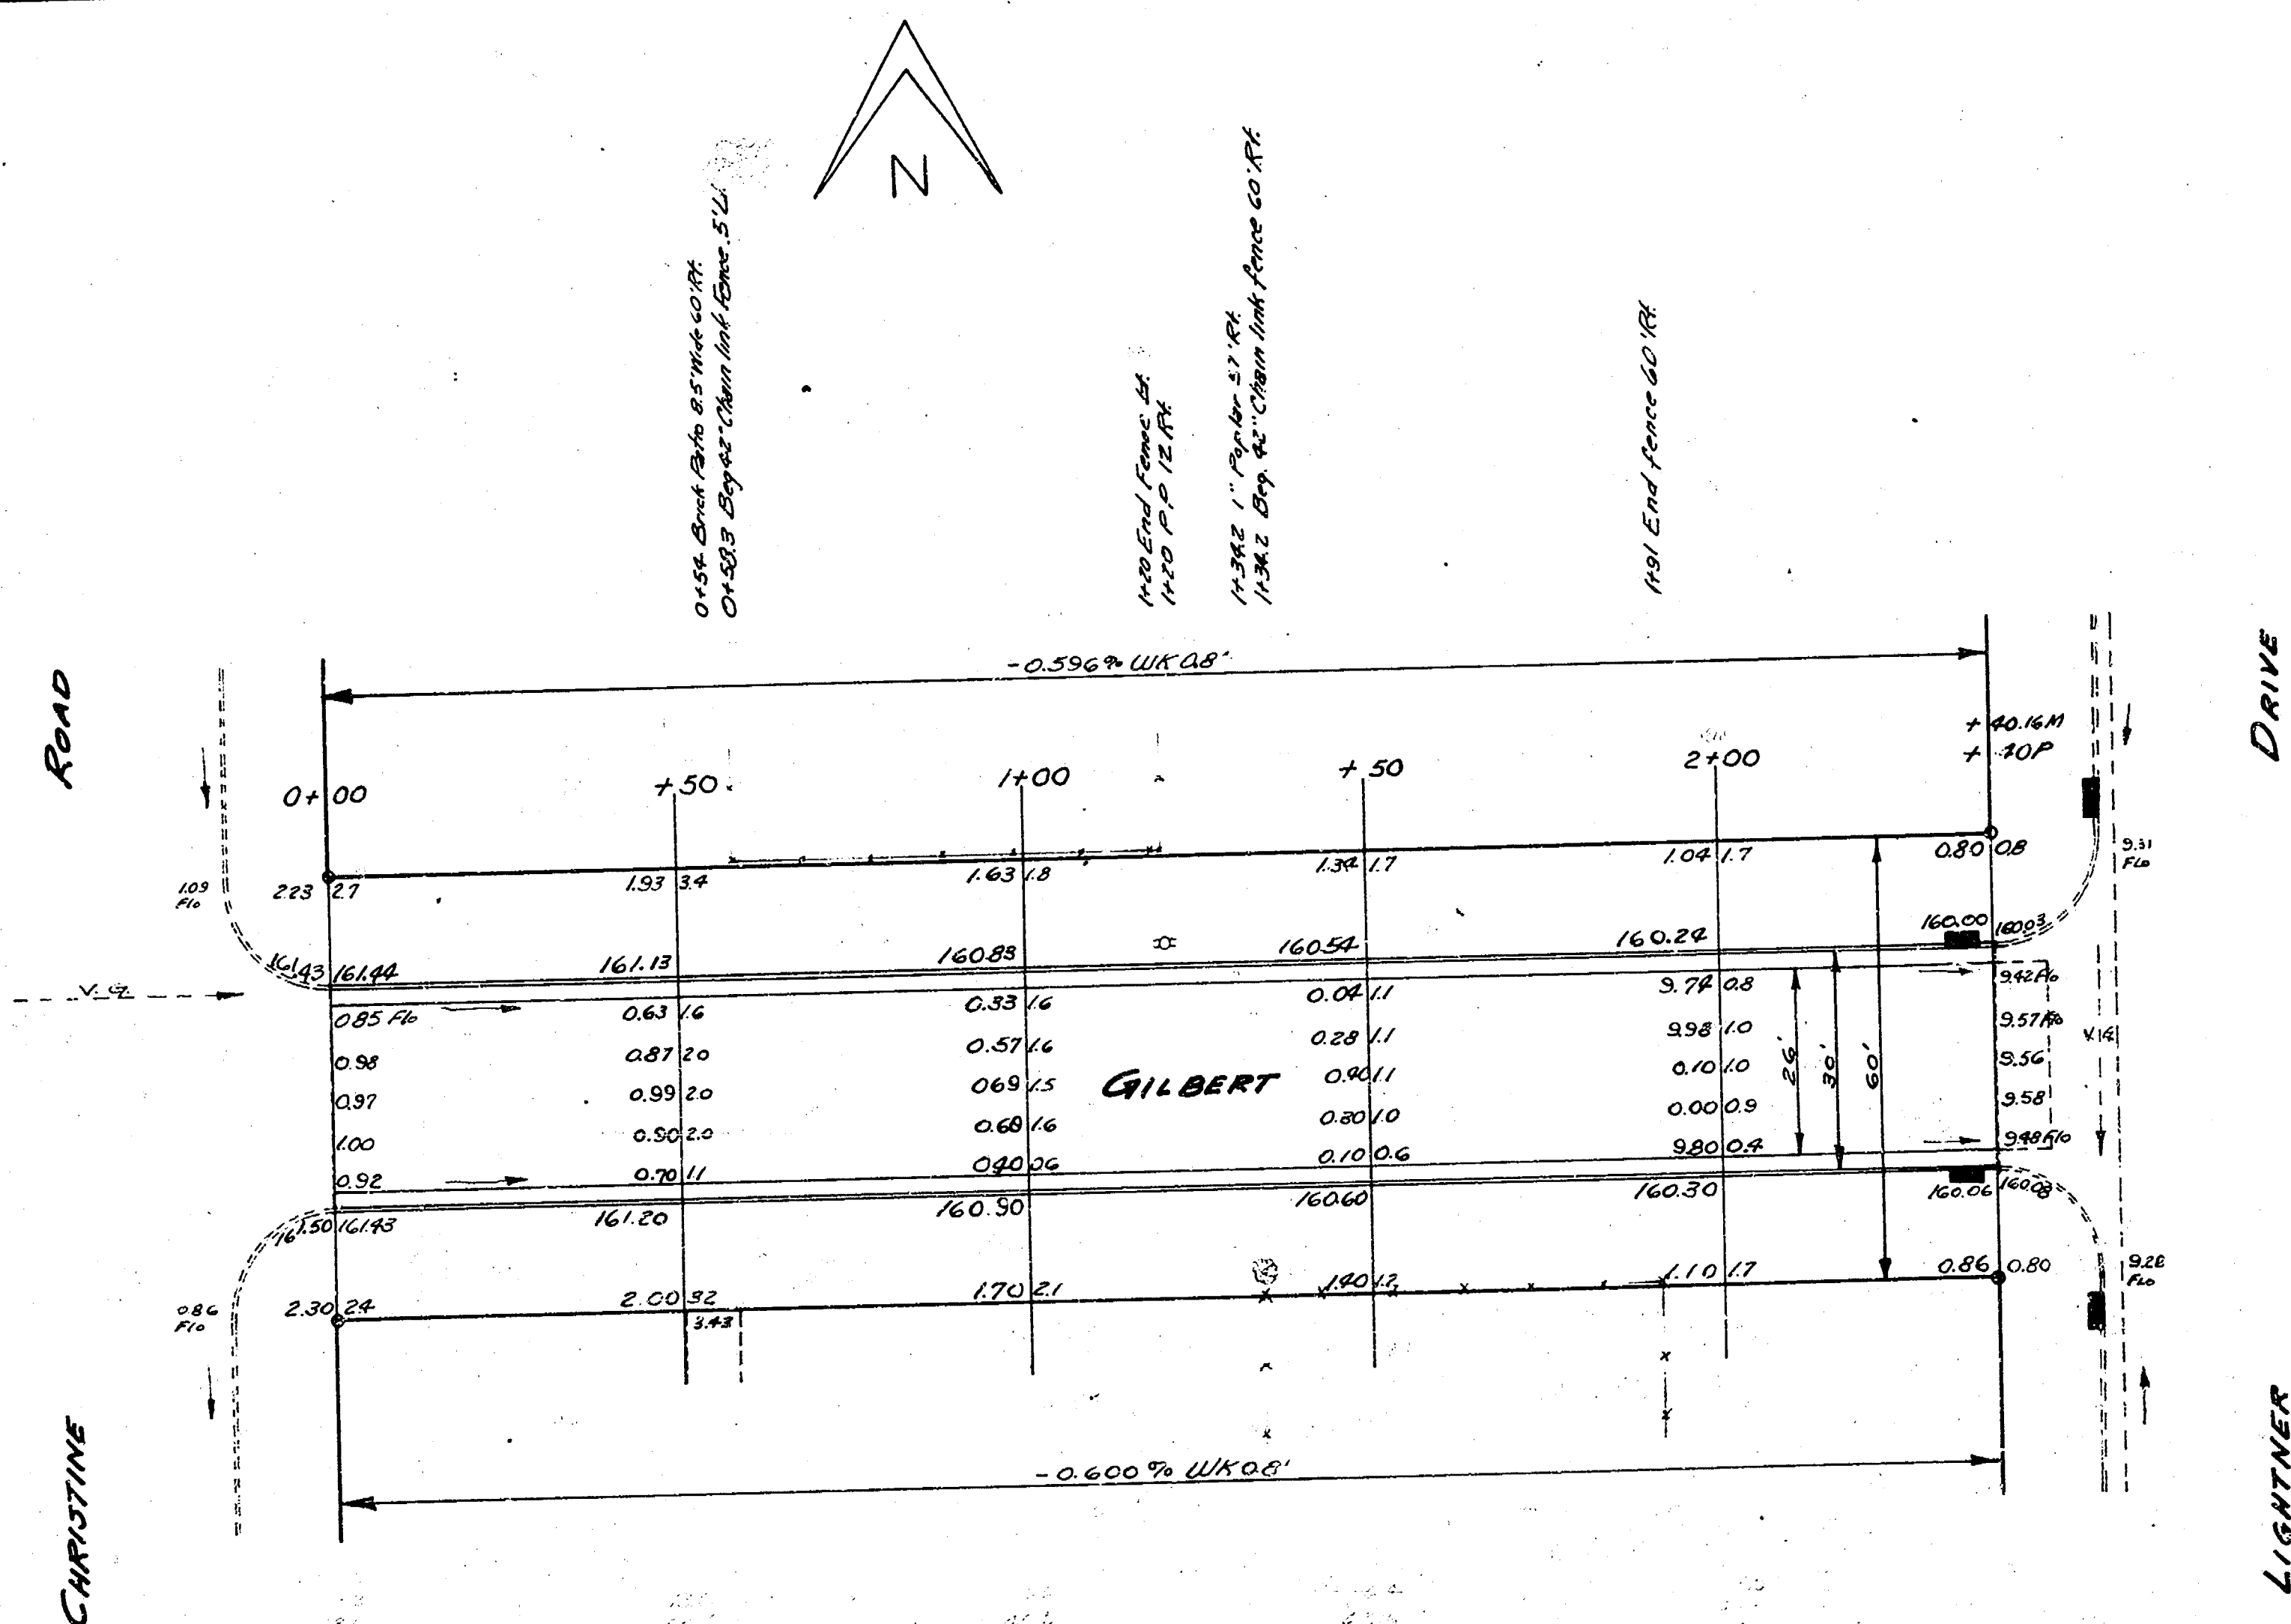

GILBERT
 E.L. CHRISTINE TO W.L. LIGHTNER
 26-2-30 A.C.
 CITY OF WICHITA
 B.E. SMITH CITY ENGINEER
 APRIL 1954 PROJ. No. CR-12

