



B.M. 20067 40" Spine in Catalpa Tree NE Cor. 13<sup>th</sup> & Oliver

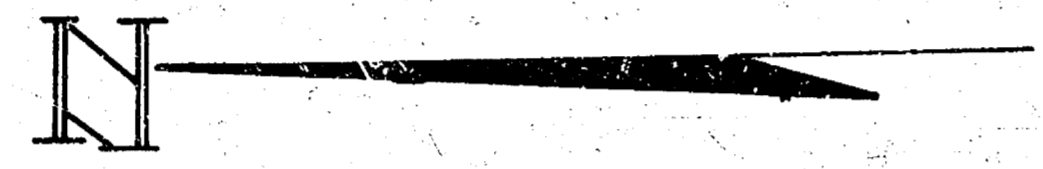

Property

281.2  
10.1  
92.5  
130.1  
139.4  
143.3  
112.8  
113.7  
207.1  
715.0  
887.8 2 1/4

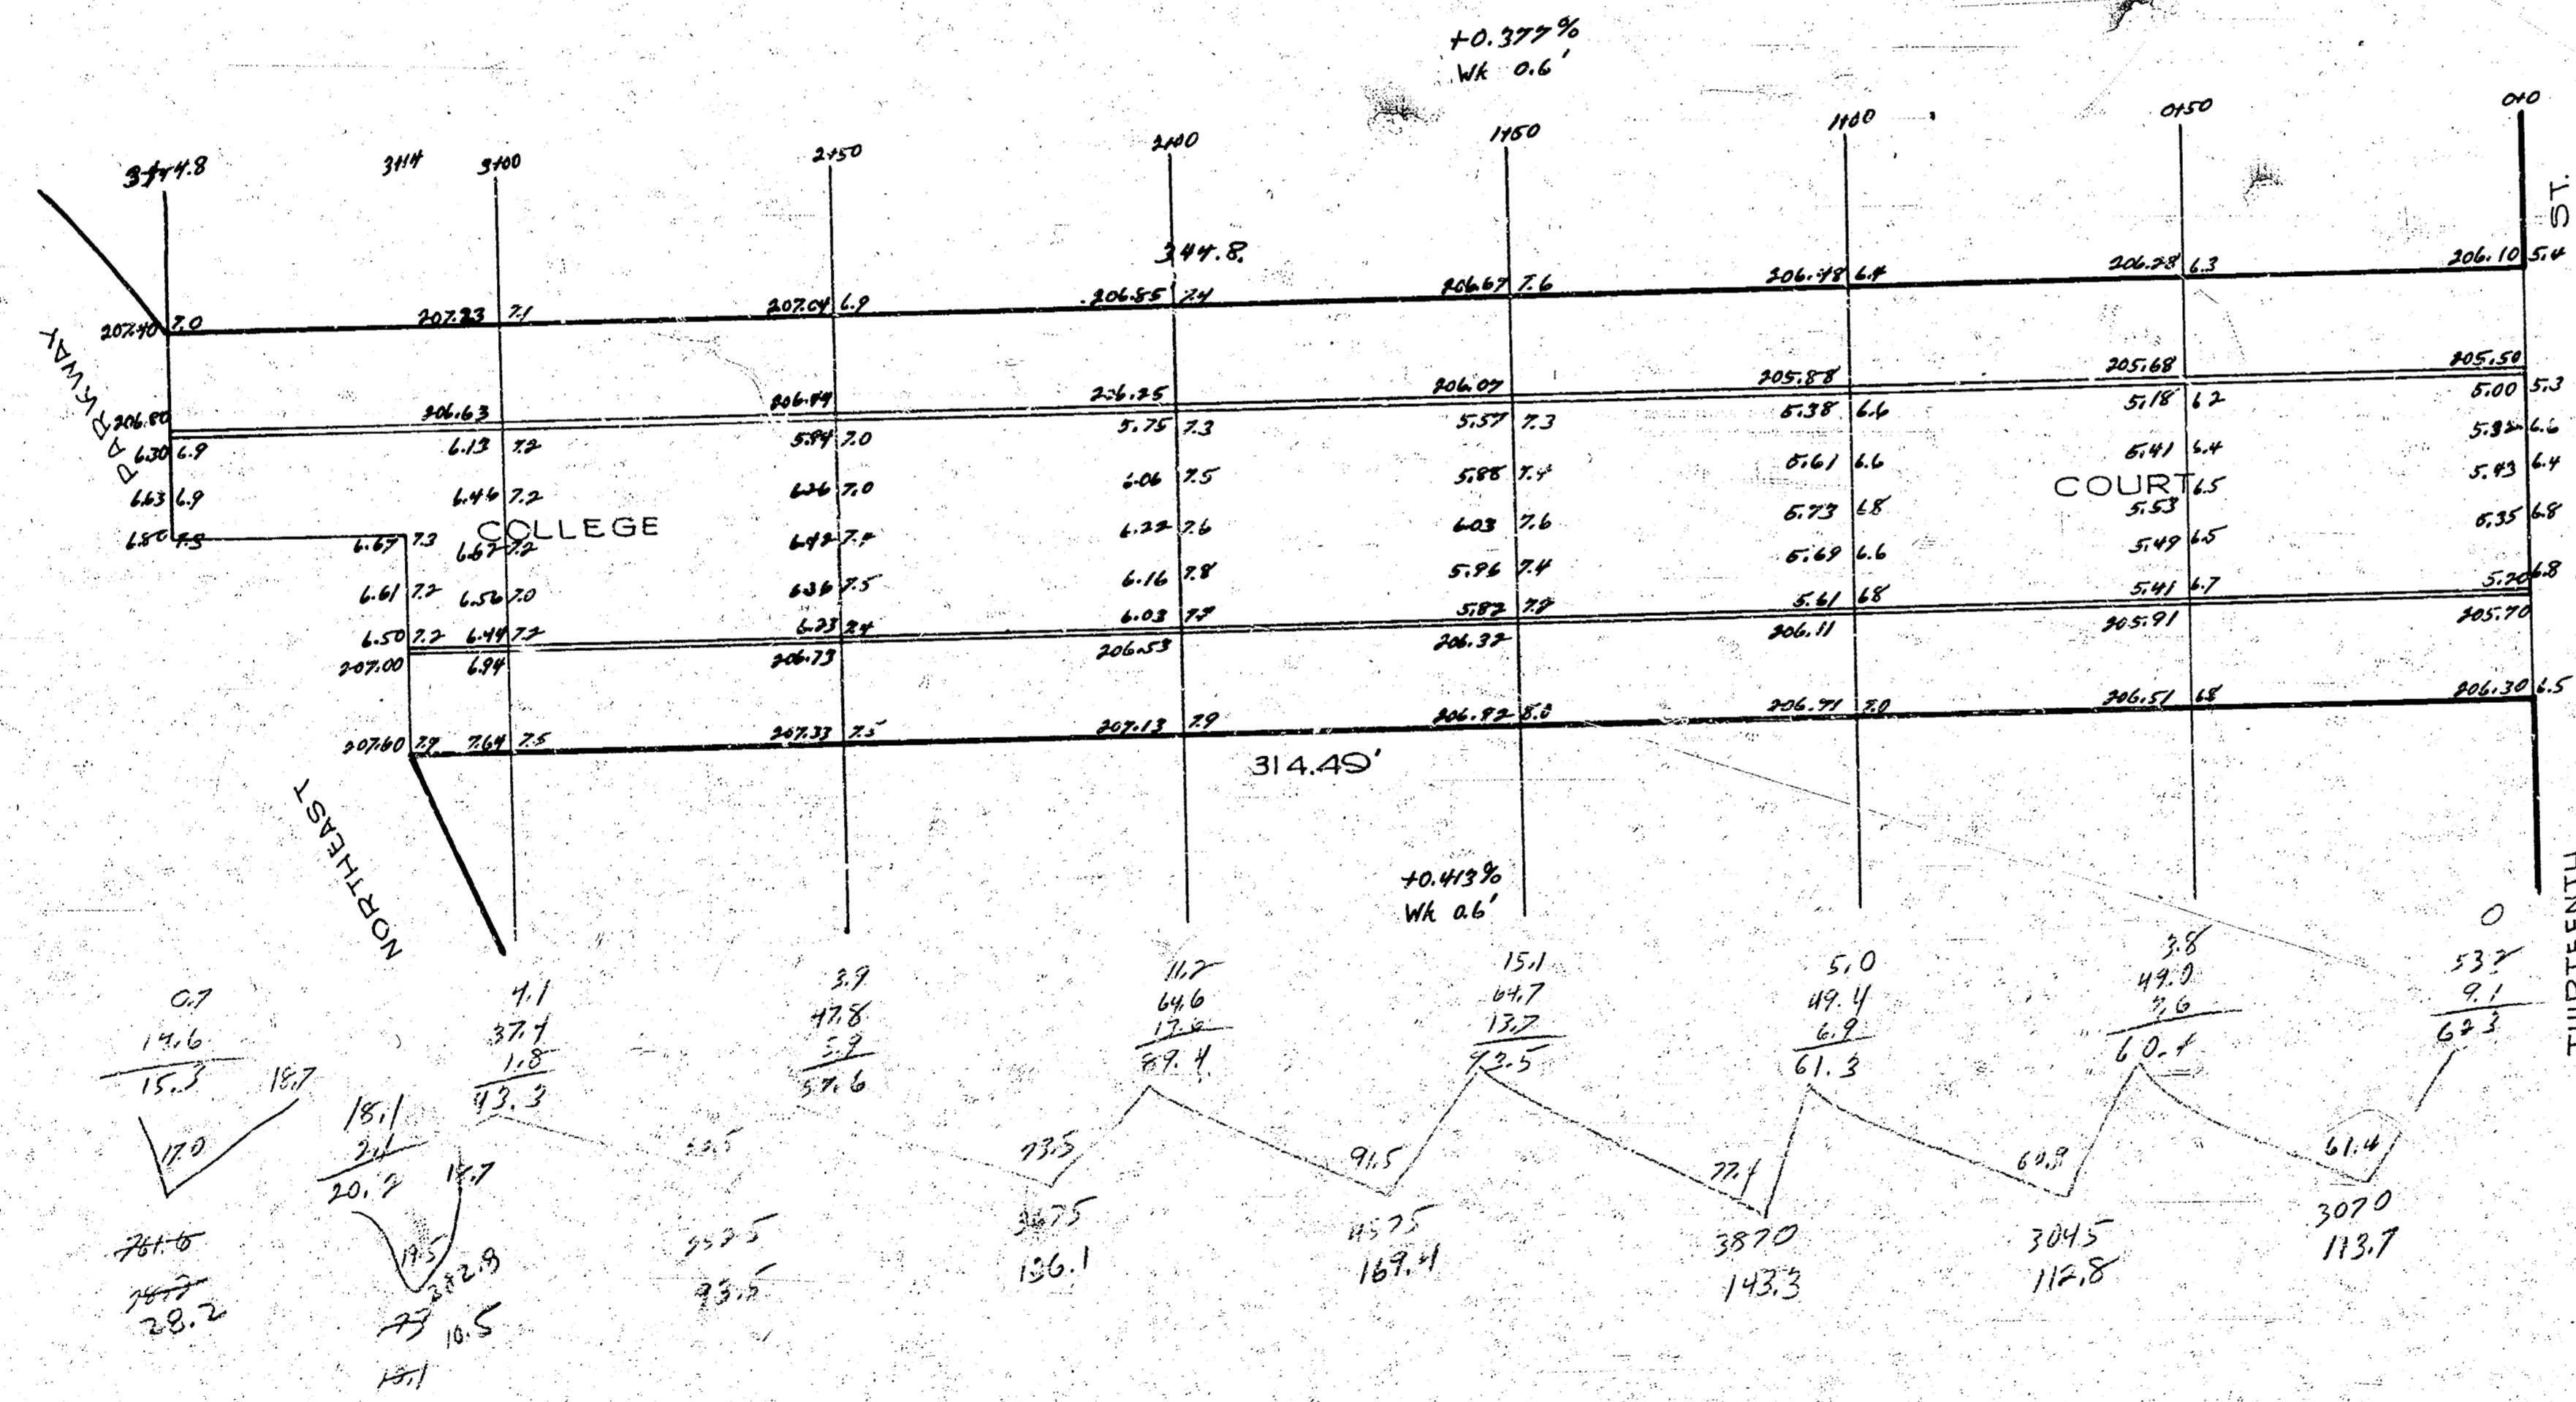

COLLEGE COURT  
 NL Thirteenth ← SL Northeast Pkwy  
 30' Conc. & Cb.  
 City of Wichita, Kansas  
 LK White City Engineer  
 Date: 9-27-48 Project No. 13-120

4 14 5 4