



1942
 GLENDALE AVE. — S.L. KELLOGG TO S.L. EILERT'S ADDN.
 262-30-S.A-BB

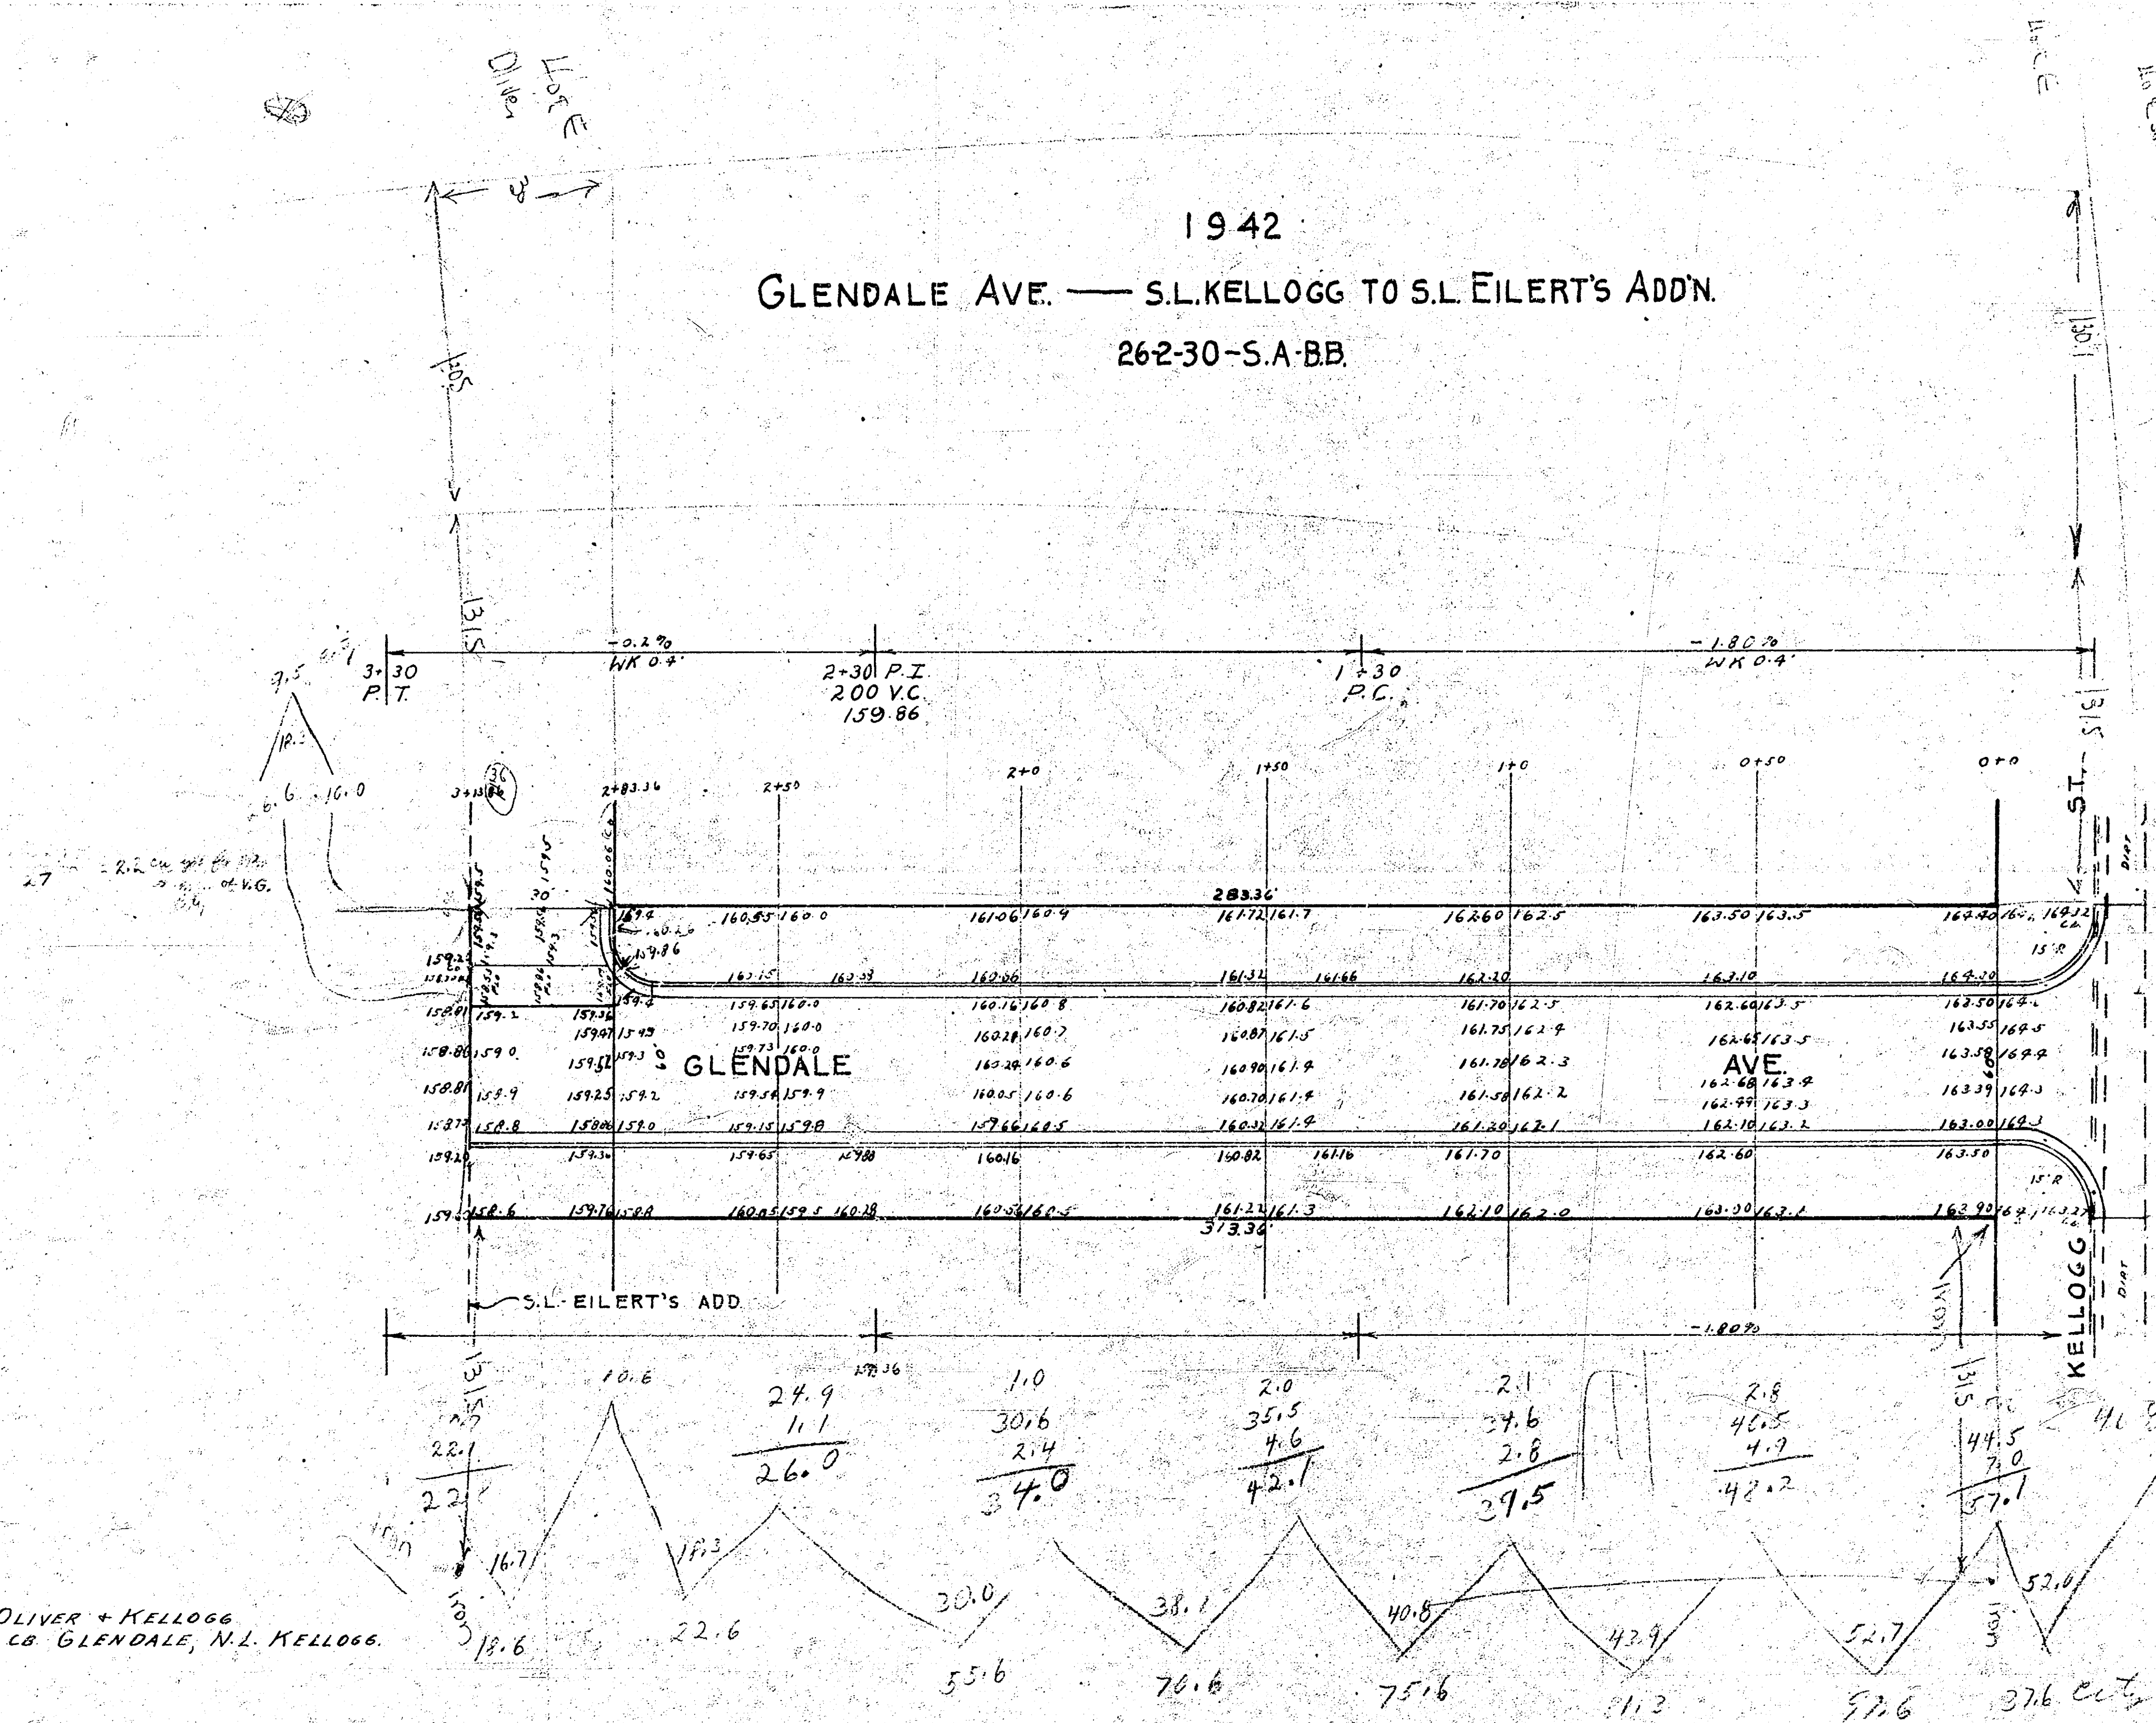

B.M. 16825 STANDARD N.W. OLIVER + KELLOGG
 B.M. 16310 6" IN GLOBE. E. CO. GLENDALE, N.L. KELLOGG.

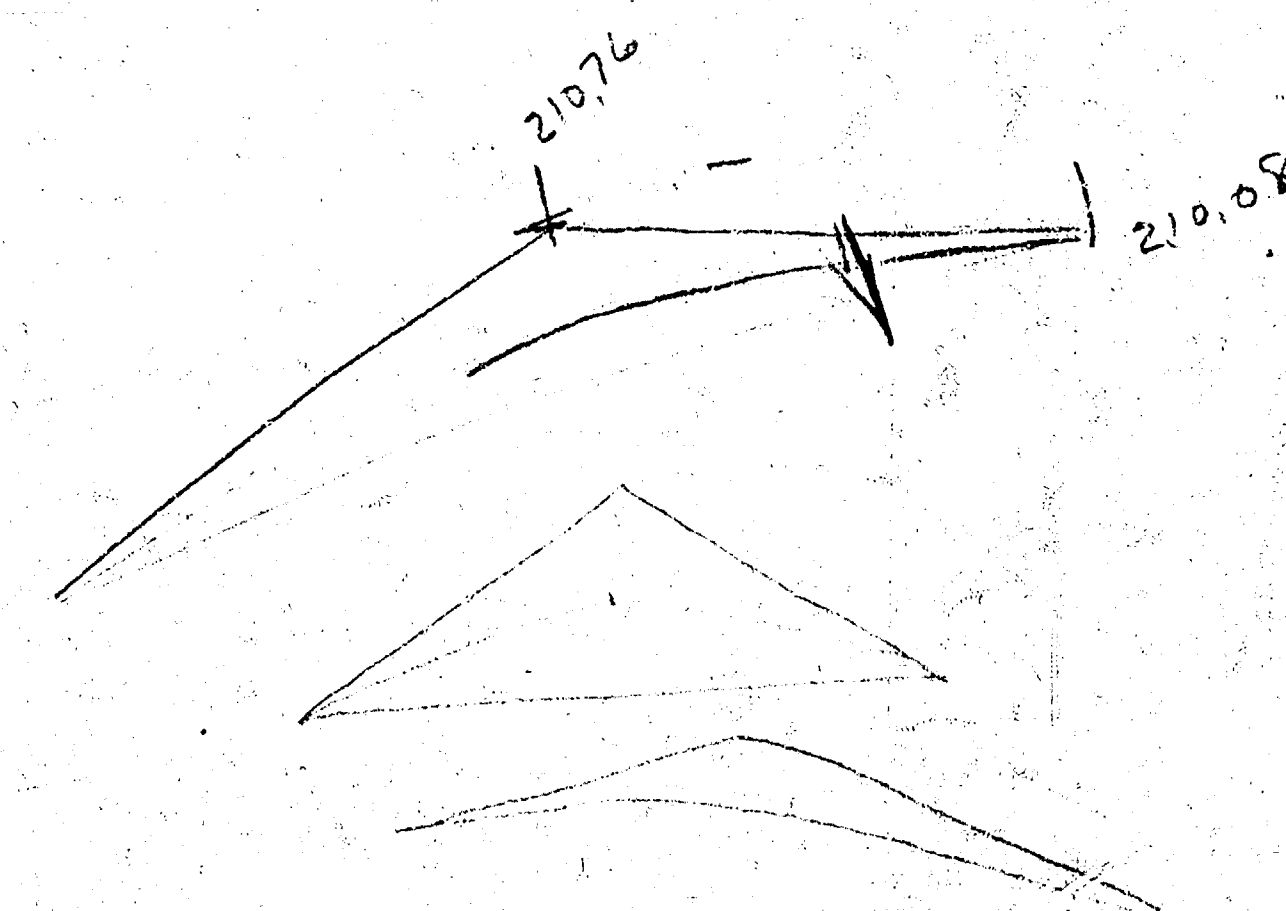


