




Scale 1" = 20'

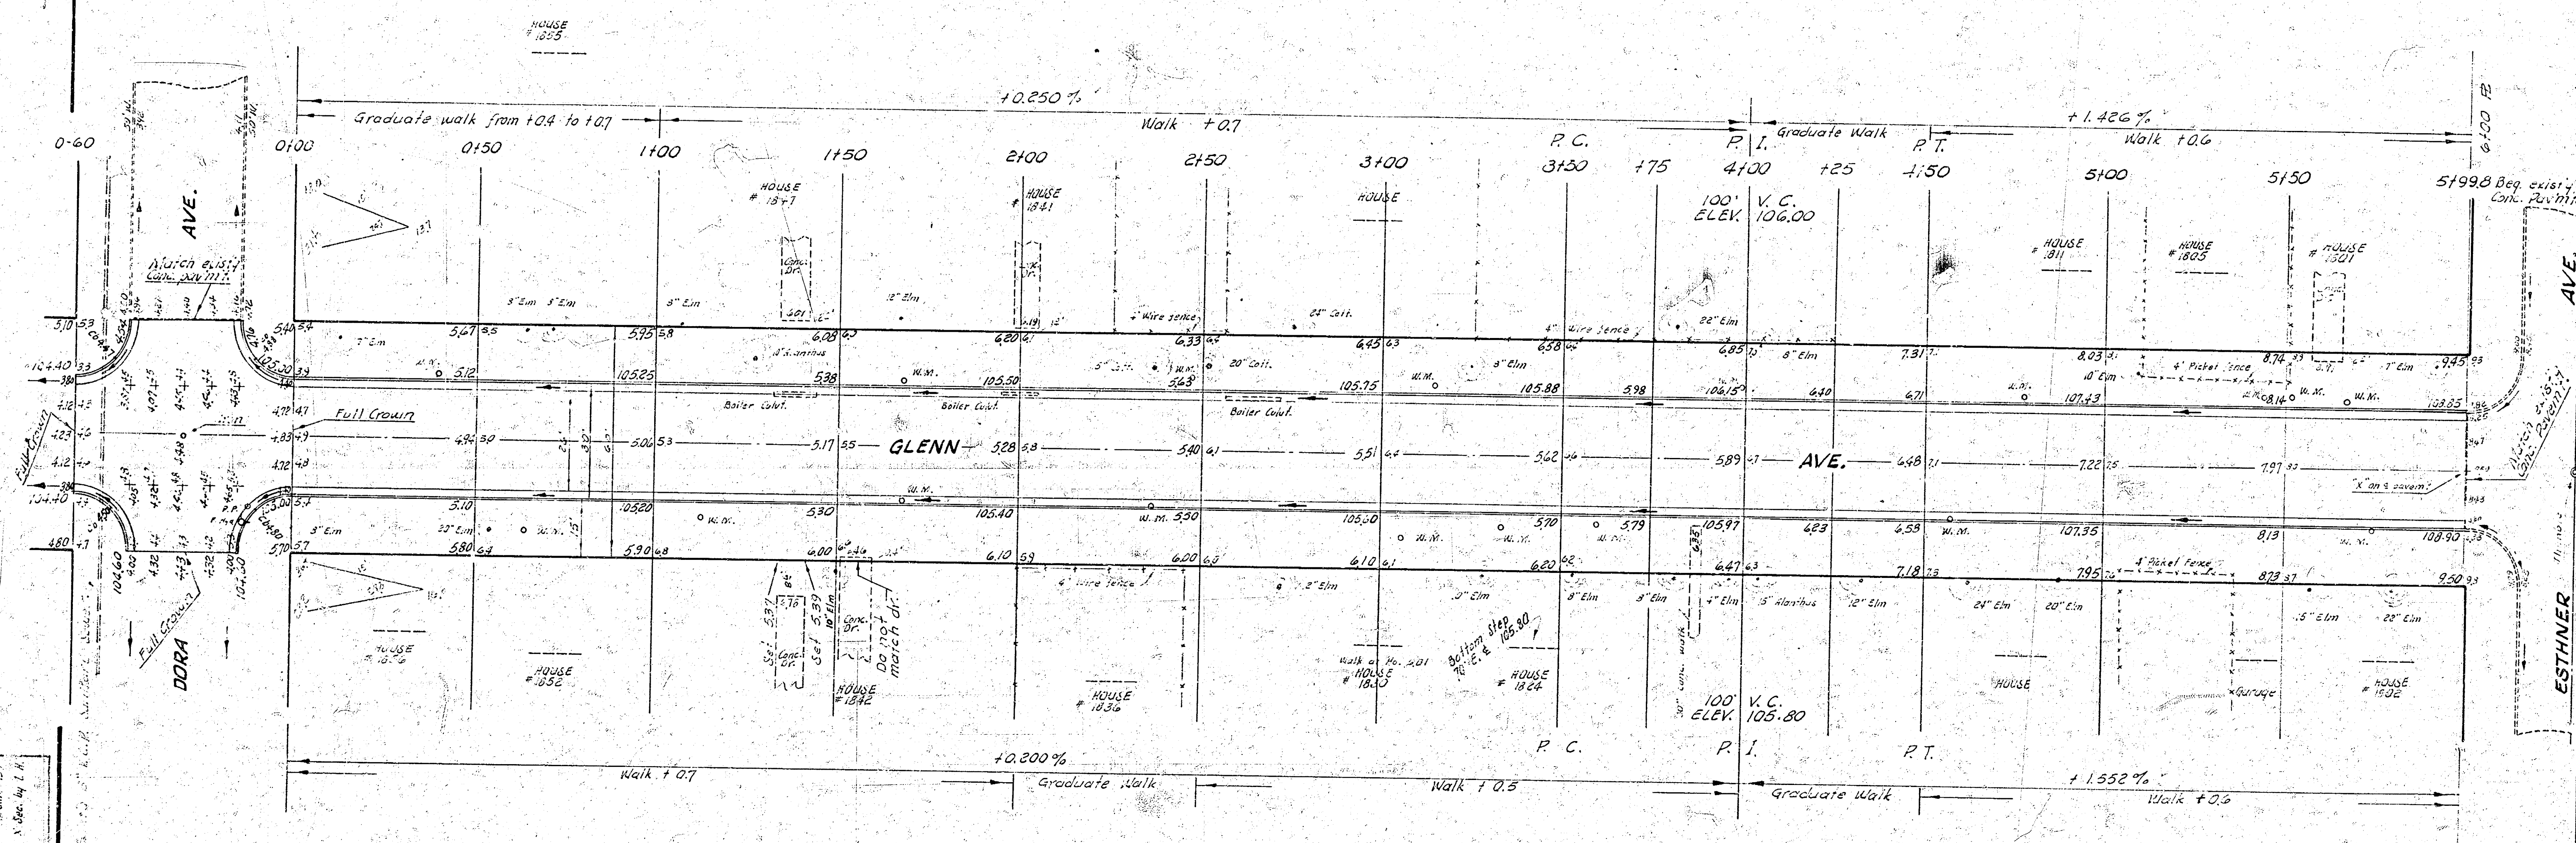

C. H. N.
 J. W.
 J. W.
 N. Sec. by L. H.
 184

Excavation

City	Prop.
10.7	845.3
<u>8.1</u>	<u>84.5</u>
0.2 C. yds.	929.8 C. yds.

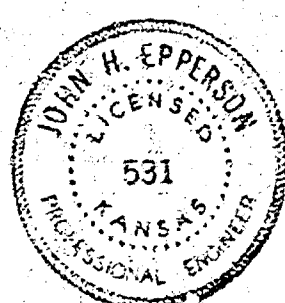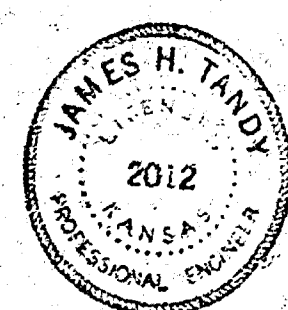

GLENN AVE.
SL DORA AVE. TO SL ESTHNER AVE.
26' - 2' - 30' A.C.
CITY OF WICHITA, KANSAS
B. E. SMITH CITY ENGINEER
APRIL 1961, PROJ. NO. CIO-103

