

B.M. 105.76 "G" IN GLOBE W.S. VINE & AL. DORA

STA. ON E. R.

EXCAVATION
 P.C.P. 822.7
 +10% 822.3
 905.0 cu. yds

3+02 FENCE W. & BEG FENCE N. 40' LT
 3+02.5 FENCE E. & BEG FENCE N. 00' RT

+0.10% WK 0.4'

3+42.5 & 42' RT CURV 7' LT



4+42 FENCE N. & BEG FENCE E. 2.5' LT

5+40 & 4' 1/8' PLANK CURV 35' LT

5+45 WATER METER 6' LT

6+20 END FENCE N. & BEG FENCE N. 40' LT

0.10% WK 0.4'

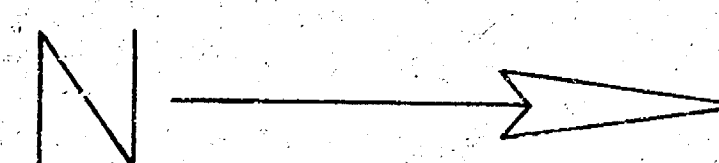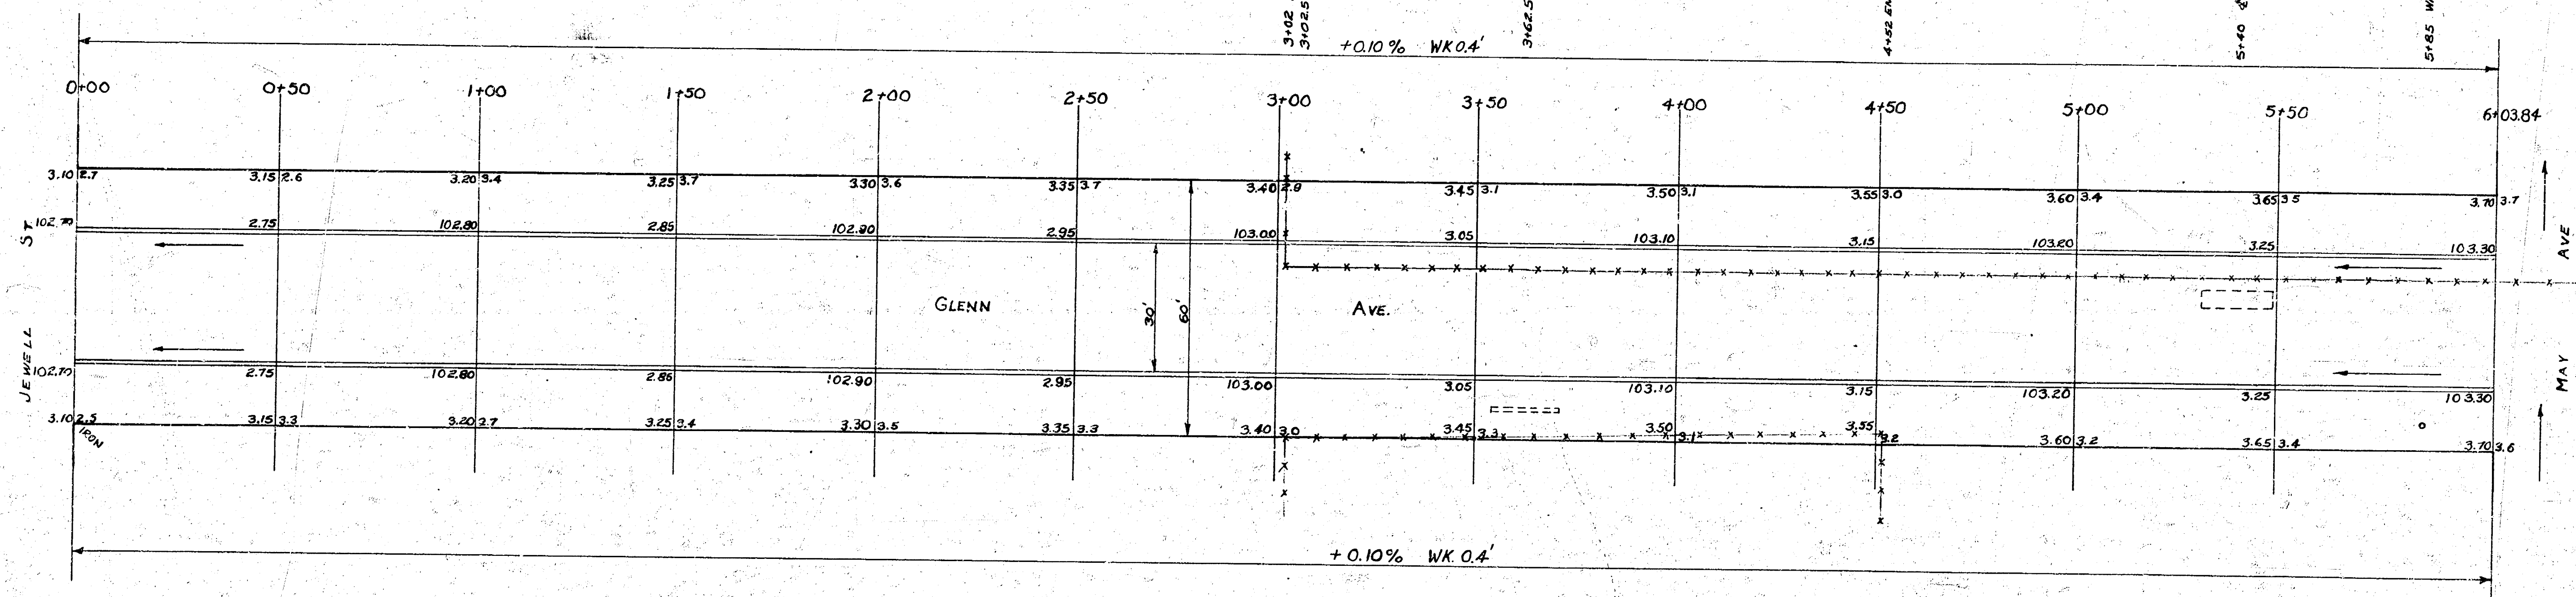

NOTE TO FIELD ENGINEER & CONTRACTOR:
 ALL ENTRANCE PIPES & CULVERTS ARE TO
 BE DISPOSED OF AS PER DIRT CHECKERS
 INSTRUCTIONS.



GLENN AVE.

NL JEWELL TO SL. MAY

30' CONC & CB.

CITY OF WICHITA KANSAS

B.E. SMITH CITY ENGINEER

SEPT. 1953 PROJ. No. C-13-156