


3.17.27.64 7' in Mueller Fire Plug N.S. Glen Oaks Dr. @ Intersection Glen Oaks Circle

NOTE: Sta. for X-sec. & Topog. on Cul-de-Sac is on ℓ . between exist. Ch. & Gtr. and is calculated from Δ turned in prelim. survey. Sta. for X-sec. on Glen Oaks Circle is on ℓ . Sta. of Topog. to ℓ is from face of Lt. Ch. & Sta. of Topog. to ℓ is from face of Rt. Ch.

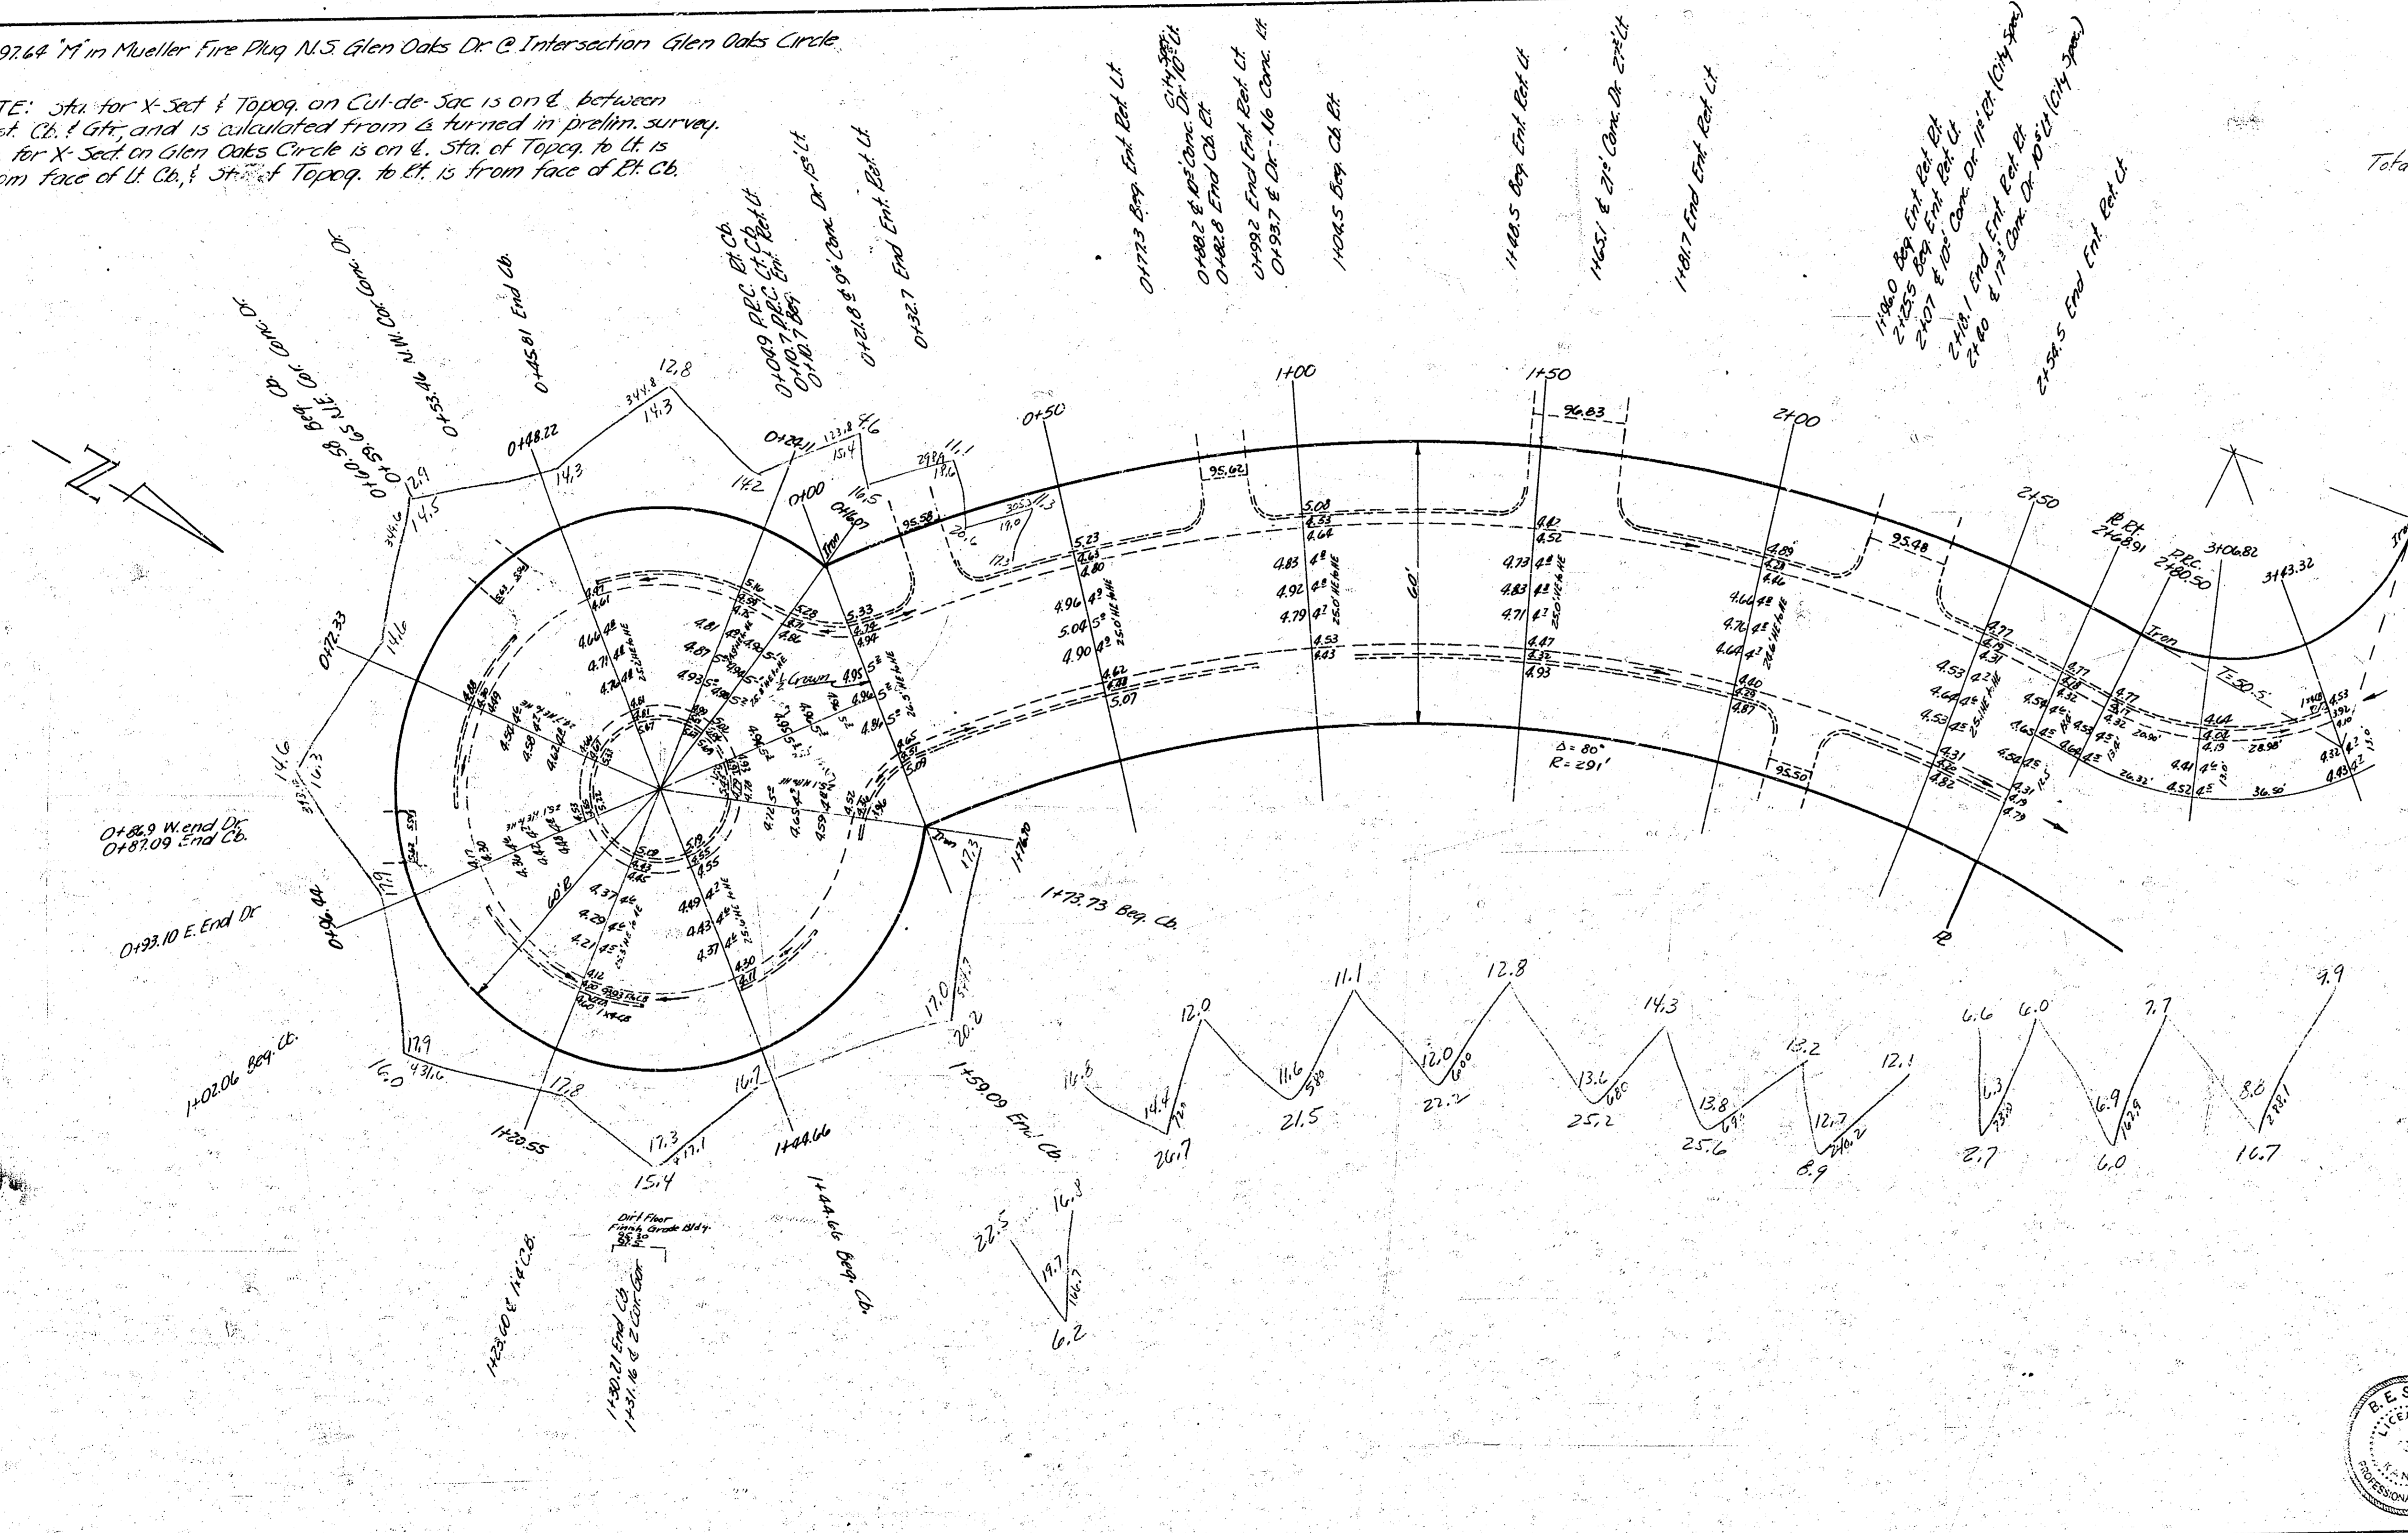

Prop.	Excav.	City
274.6		0
407.275		
Total 302.1 cu. yd		

Survey by
Plan
Exc
Checked

GLEN OAKS CIRCLE
26' CONC.
CITY OF WICHITA, KANS.
B. E. SMITH CITY ENGINEER
JULY 1953 PROJ. NO. C13-107

