

GOLD STREET

N.L.

NL 31 ST. SQ. TO LOT 1, BLK 2, LOUIS 8 ADDITION

PROJ. NO. C18-9

CONTRACTION JOINT
No Scale
To Be Used At 30' Intervals
Except Where An Expansion
Joint Is Used

EXPANSION JOINT
No Scale
To Be Used At 120' Intervals


TYPICAL SECTION
No Scale

STEEL PATTERN
No Scale
Use $\frac{3}{8}$ " ϕ Bars Unless Otherwise Specified

MARKER DETAIL
No Scale
Place Full Length of Job

1/3

1/3

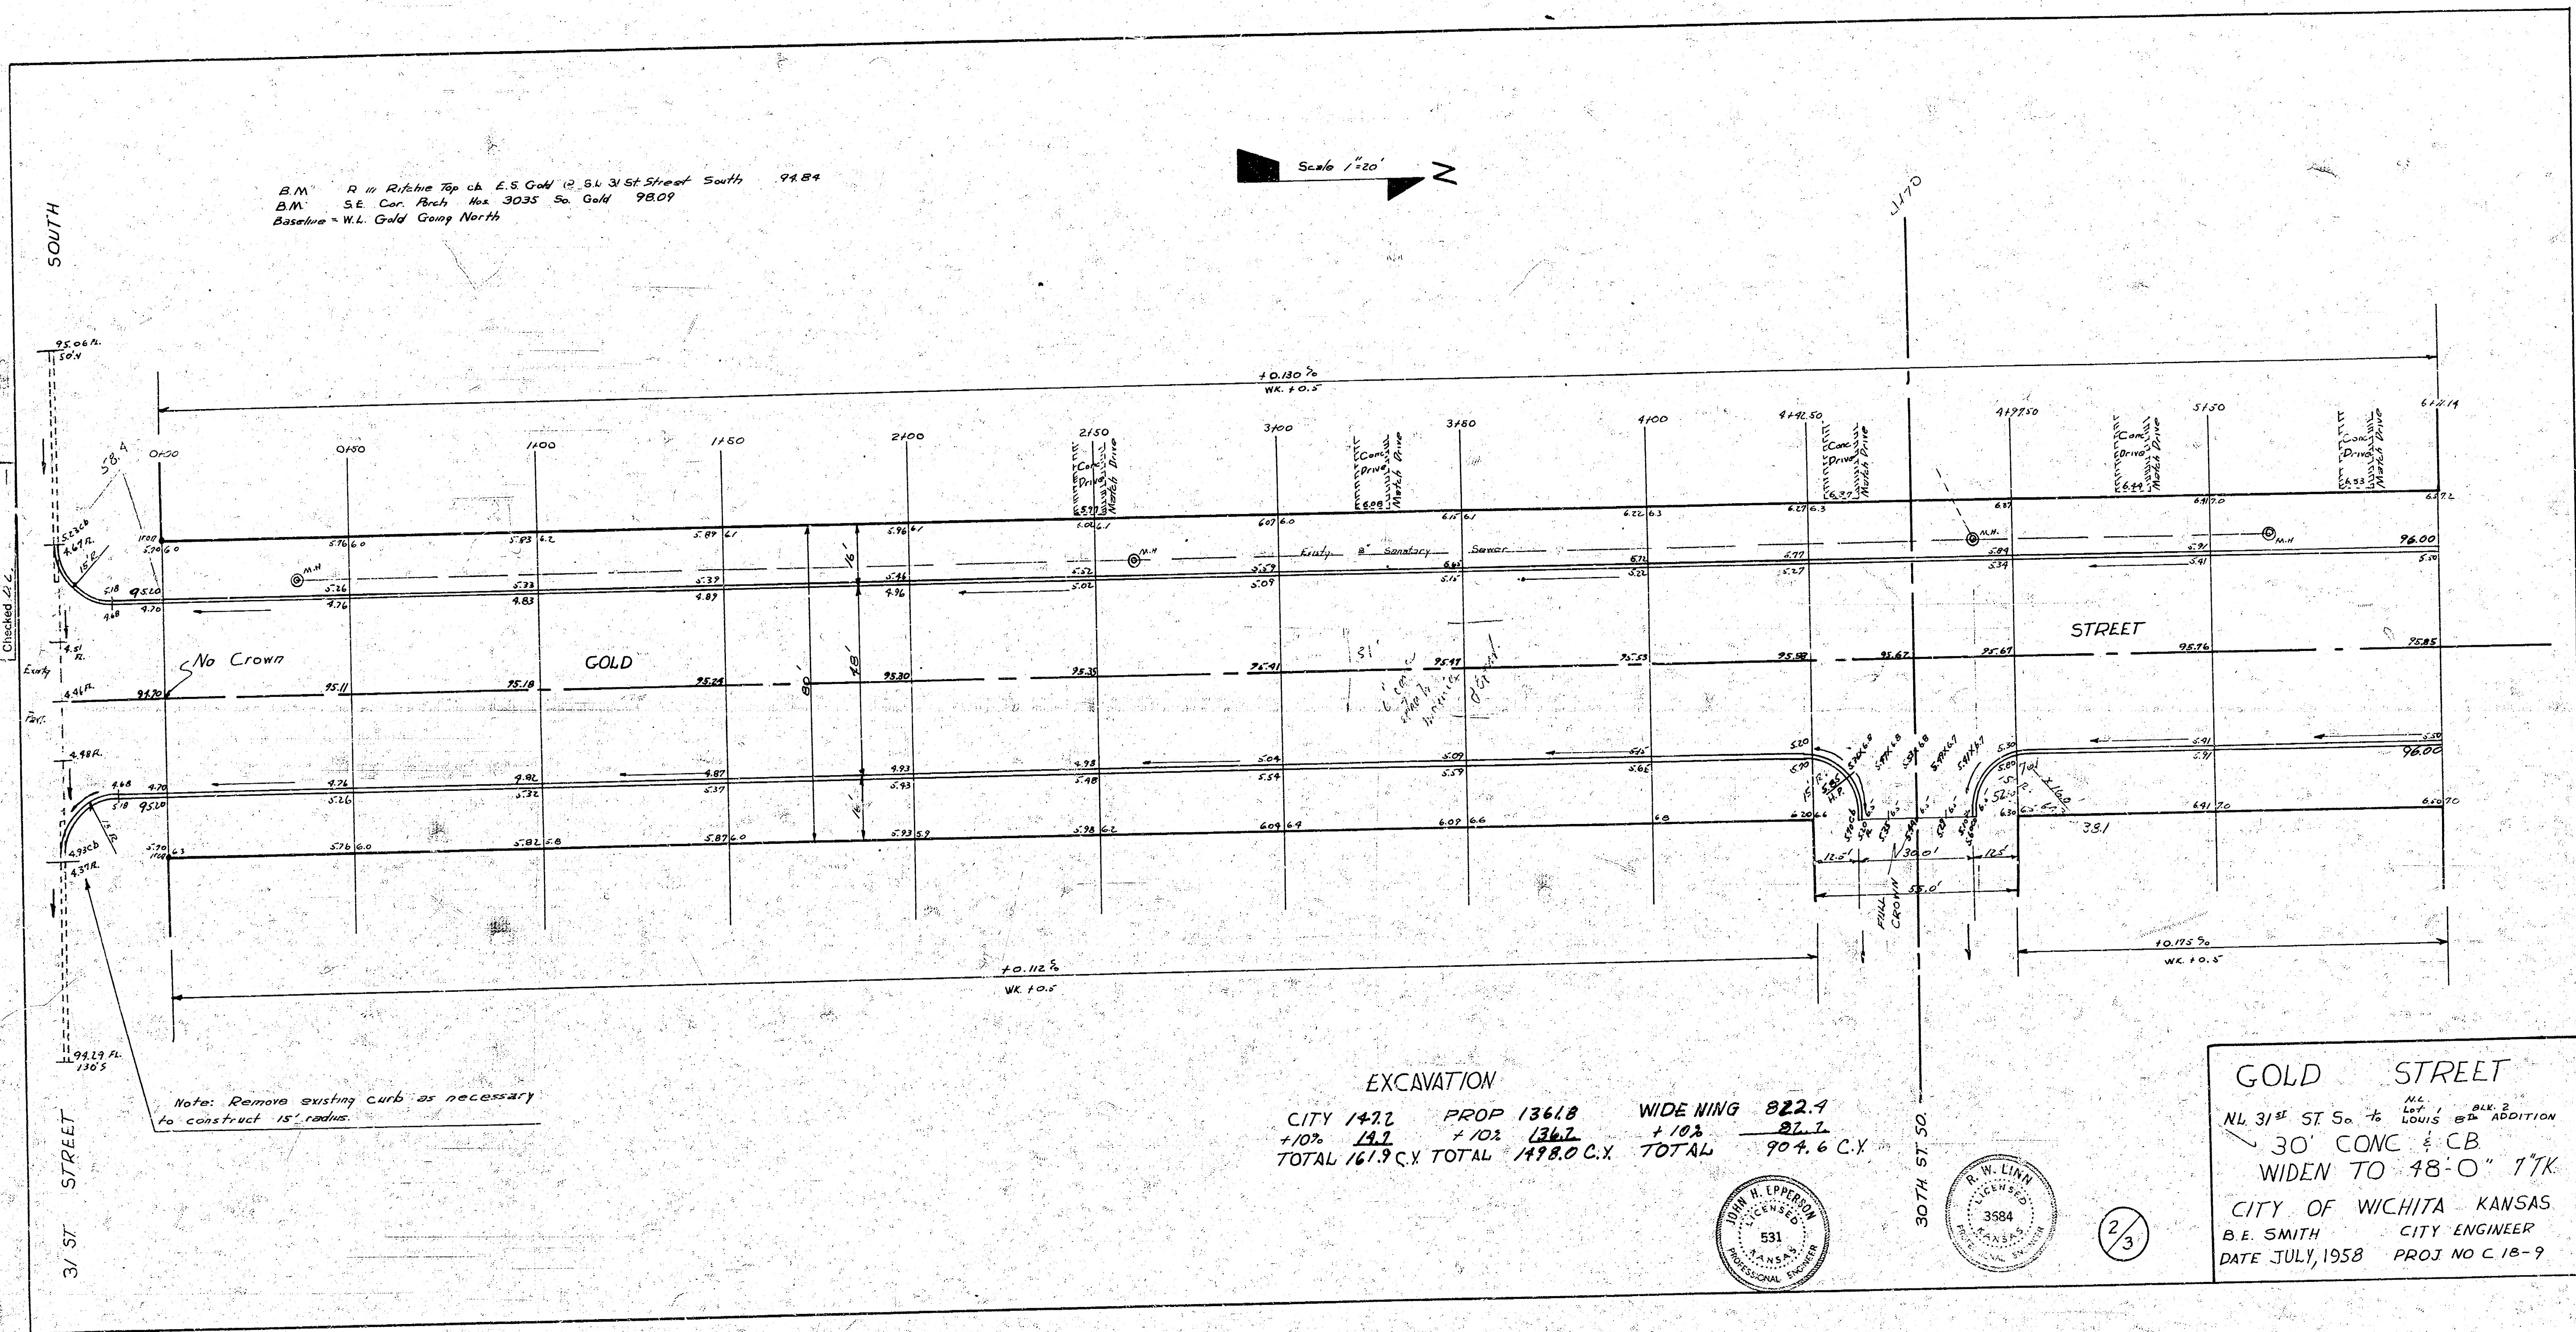



B.M. R in Right of Way at E.S. of 31st Street South 94.84
B.M. S.E. Cor. Bldg. No. 3035 So. Gold 98.09
Baseline - W.L. Gold Gang North

Scale 1"=20'

Survey by
Plan No. 100
Checked 2/2

Note: Remove existing curb as necessary
to construct 15' radius.

EXCAVATION
CITY 1422 PROP 13618 WIDENING 822.1
+10% 142 +10% 13618 +10% 822.1
TOTAL 167.9 C.Y. TOTAL 1498.0 C.Y. TOTAL 904.6 C.Y.

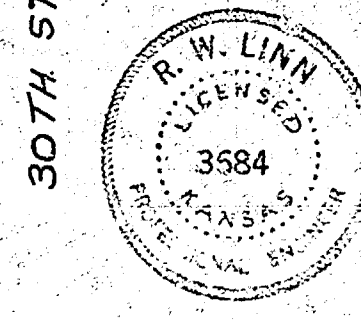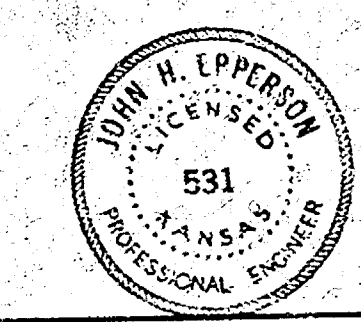

2/3

GOLD STREET
N.L. 31st ST 50' 1/2
30' CONC & CB
WIDEN TO 48'-0" 17K
CITY OF WICHITA KANSAS
B.E. SMITH CITY ENGINEER
DATE JULY, 1958 PROJ NO C.18-9