

WATER EXTENSION PLANS FOR
ACFL WATER EXTENSION
WICHITA, KS


WTR P&P
(20+00-29+50)

PROJECT NO. 210857
SCALE 1"=40'

DRAWN	DESIGNED	CHECKED
KM	KM	DK

01	ISSUED FOR CONSTRUCTION	08/13/25
NO.	REVISION	DATE

SHEET NO. 03 OF 20

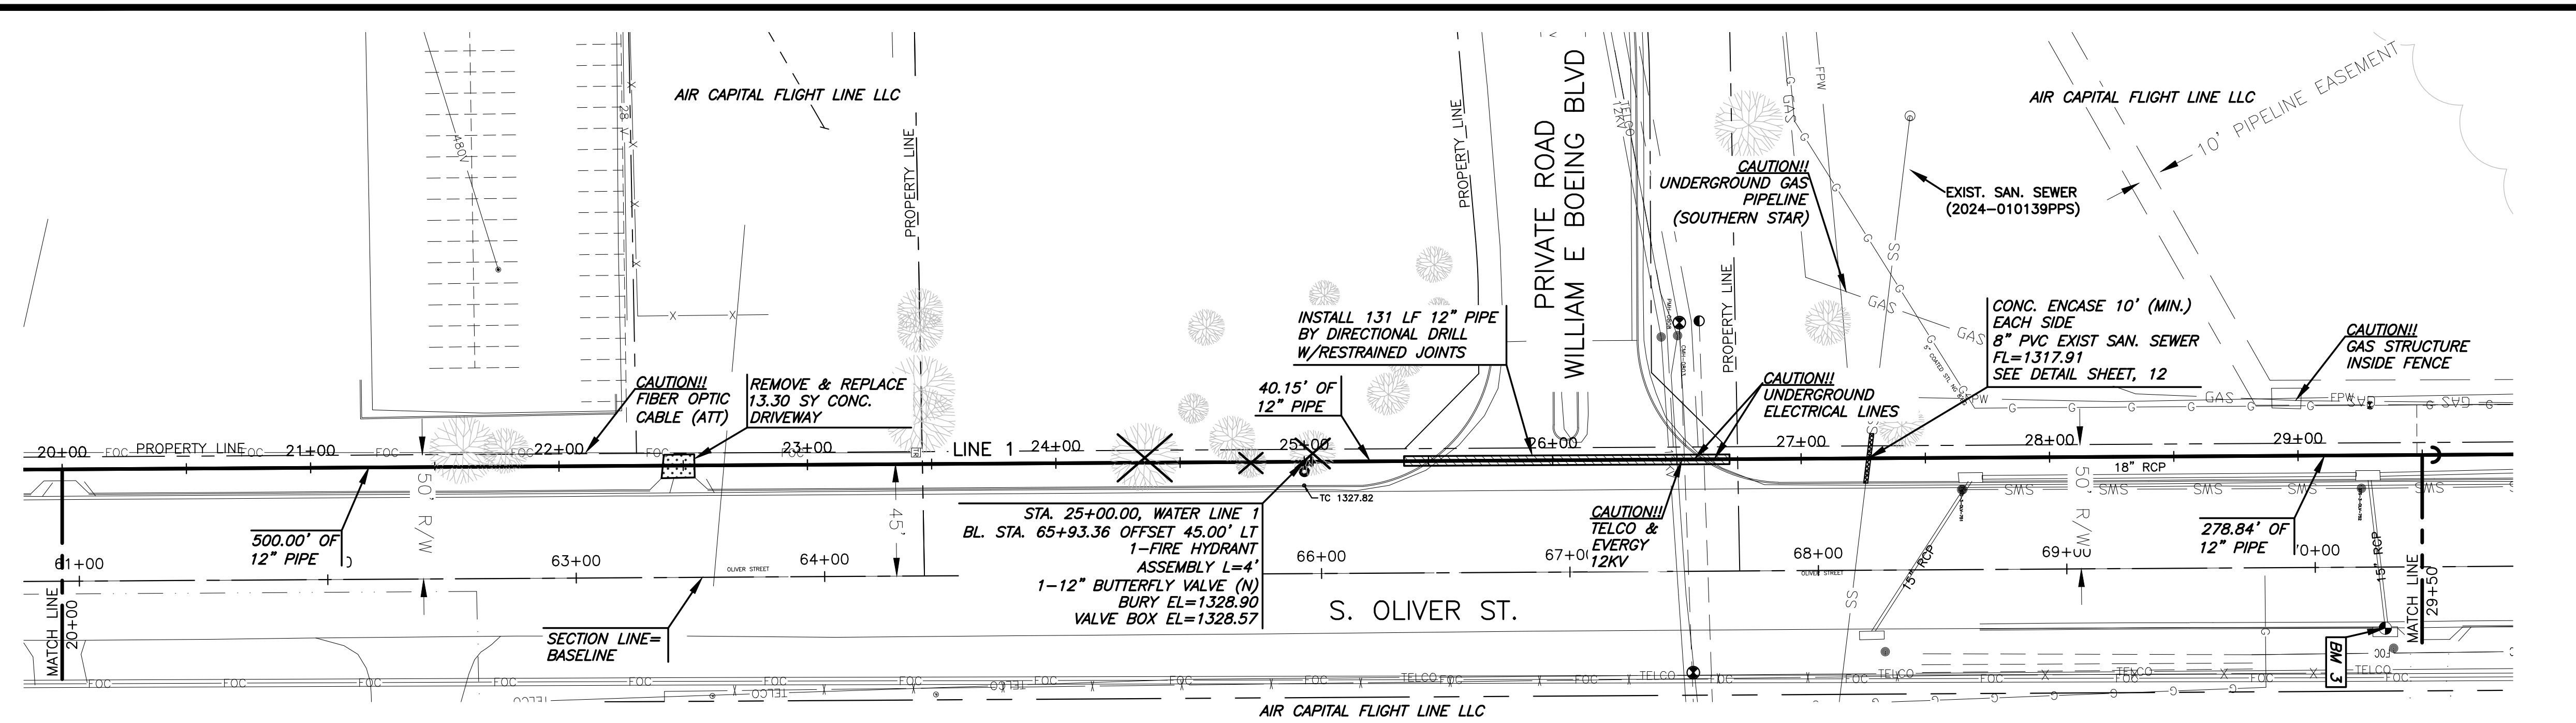


SCALE: 1"=40'

LEGEND

- PROP. WATER LINE
- SS — EX. SANITARY SEWER
- TELCO — EX. TELCO
- 12KV — EX. 12 KV ELEC.
- 480 V — EX. 480 V ELEC.
- FOC — EX. FIBER OPTIC CABLE
- ▨ — SS ENCASUREMENT
- * * * — DRIVEWAY REMOVE & REPLACE
- ▨ — DIRECTIONAL DRILL
- X — TREE REMOVAL (COST SUBSIDIARY TO PROJECT)

**PLAN WATER LINE 1
PROFILE WATER LINE 1**

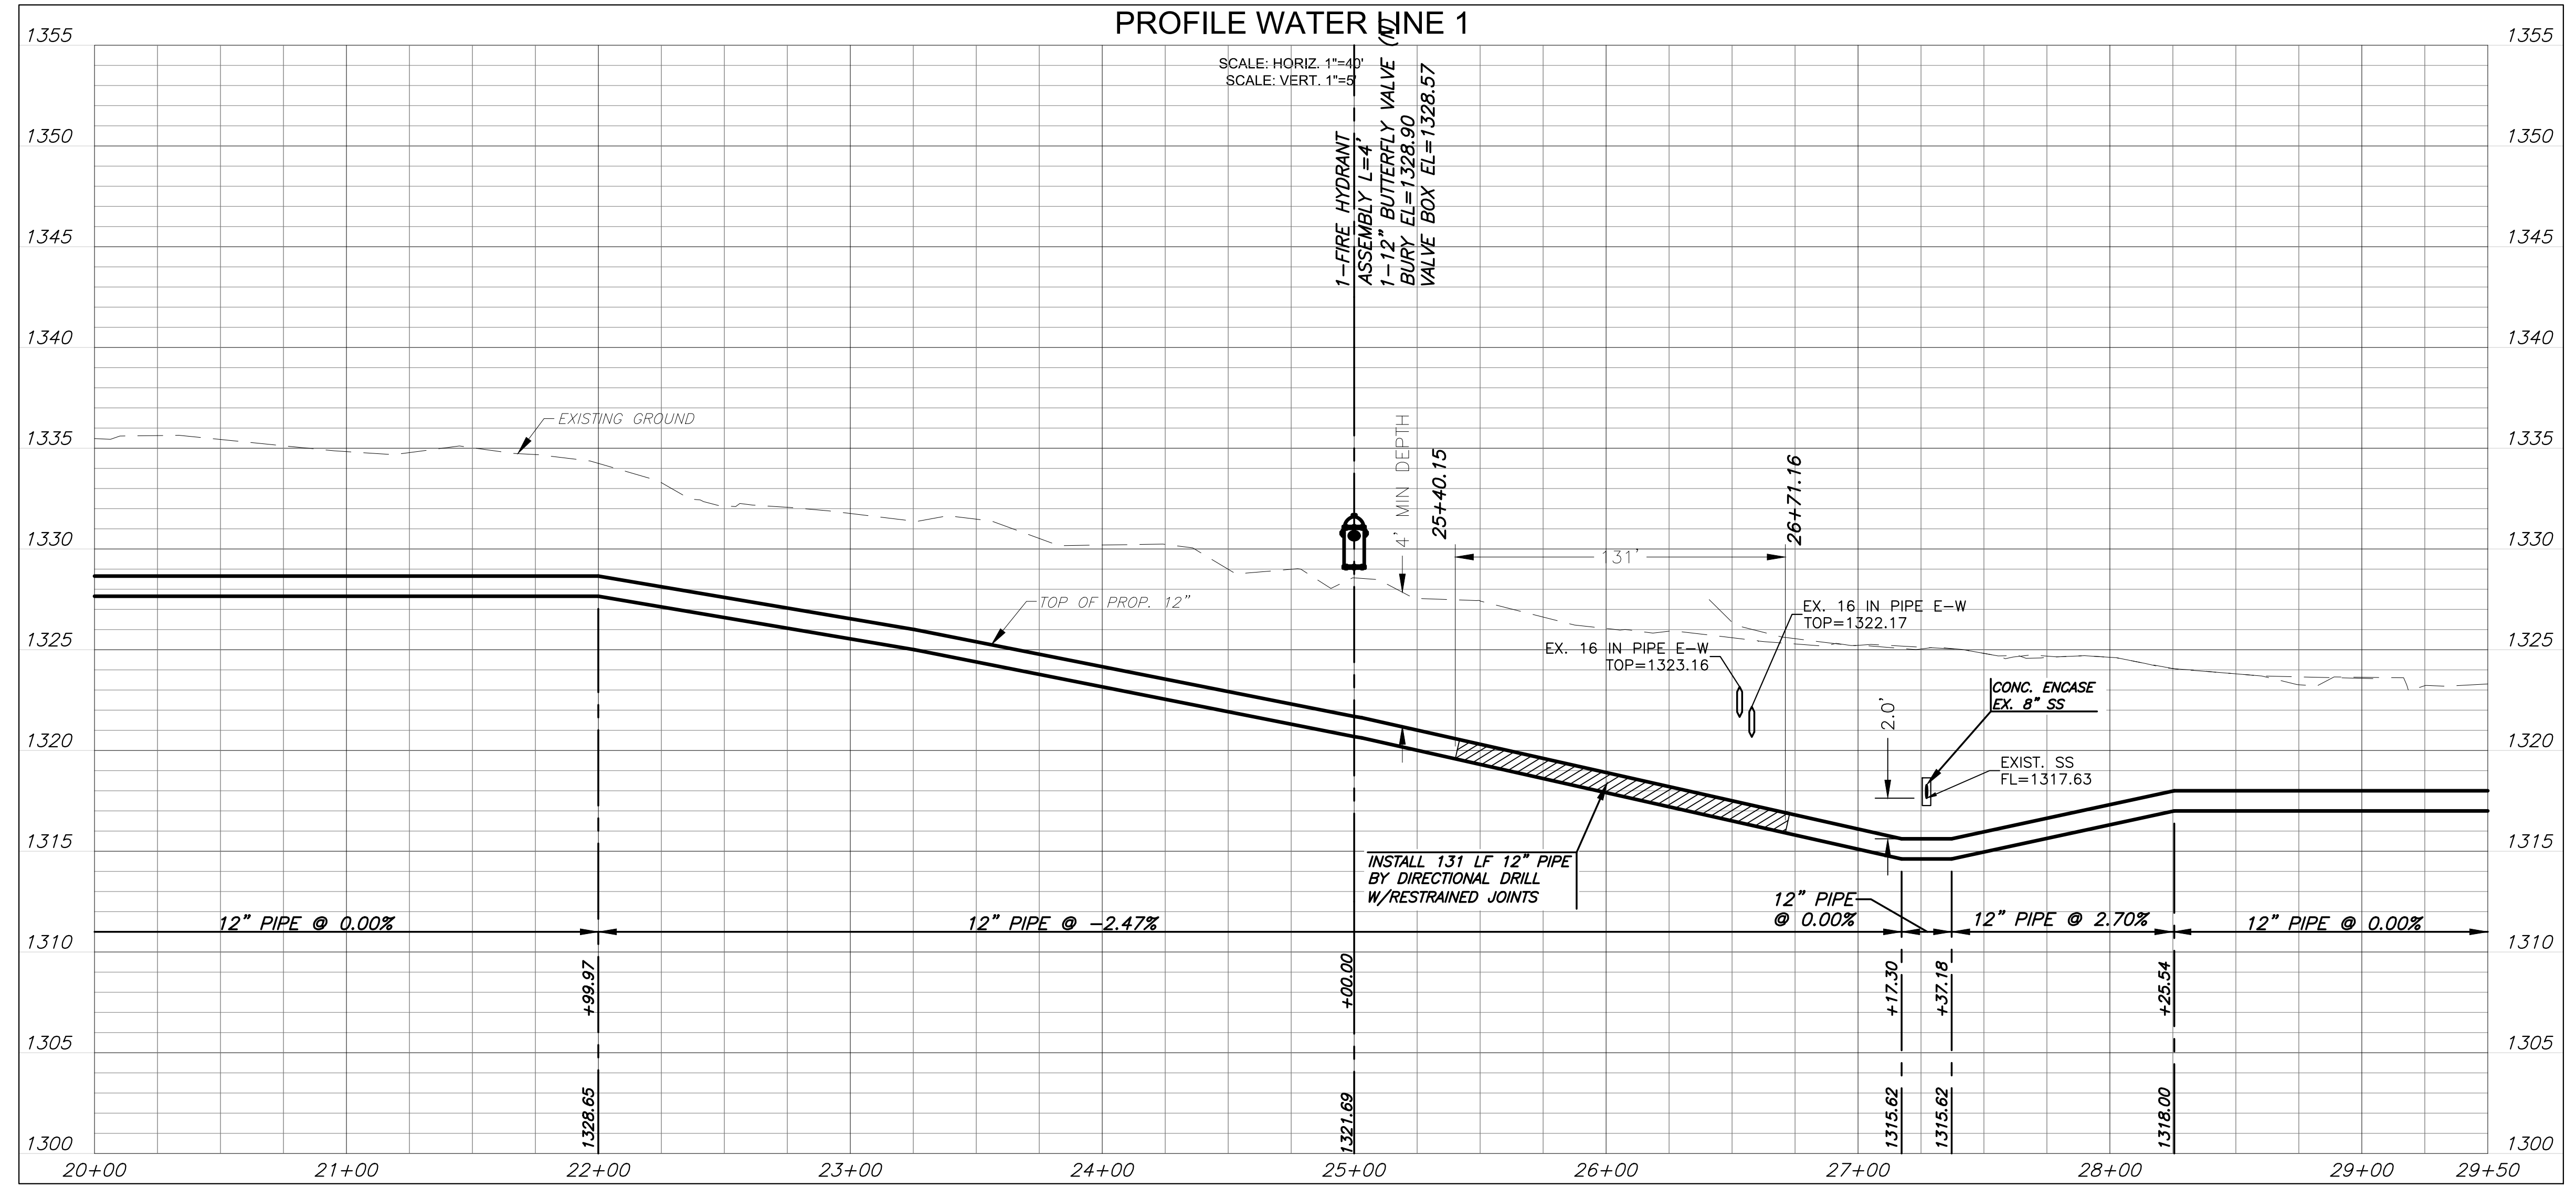

PLOTTED: Monday, June 16, 2025 @ 11:18AM
J:\PROJECTS\2025\2101010857_ACFL_SPIRIT_MILITARY\00-210857_CAD\SHETS\08-CIVIL\WTR\210857-08-WTR-PLAN & PROFILE SHEETS.DWG