

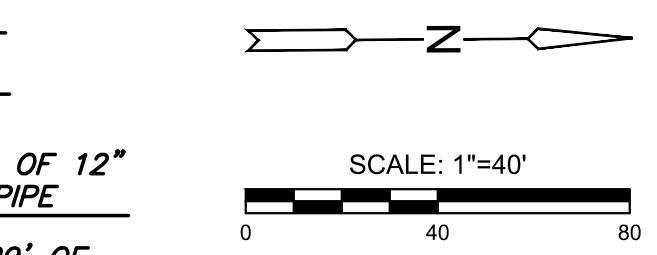


J:\PROJECTS\2021\101010887_ACFL_SPIRIT MILITARY\00-210887-CADD\SHETS\06-CIVIL\WTR\1086-06-WTR PLAN & PROFILE SHEETS.DWG
 PLOTTED: Monday, June 14, 2022 @ 11:23AM

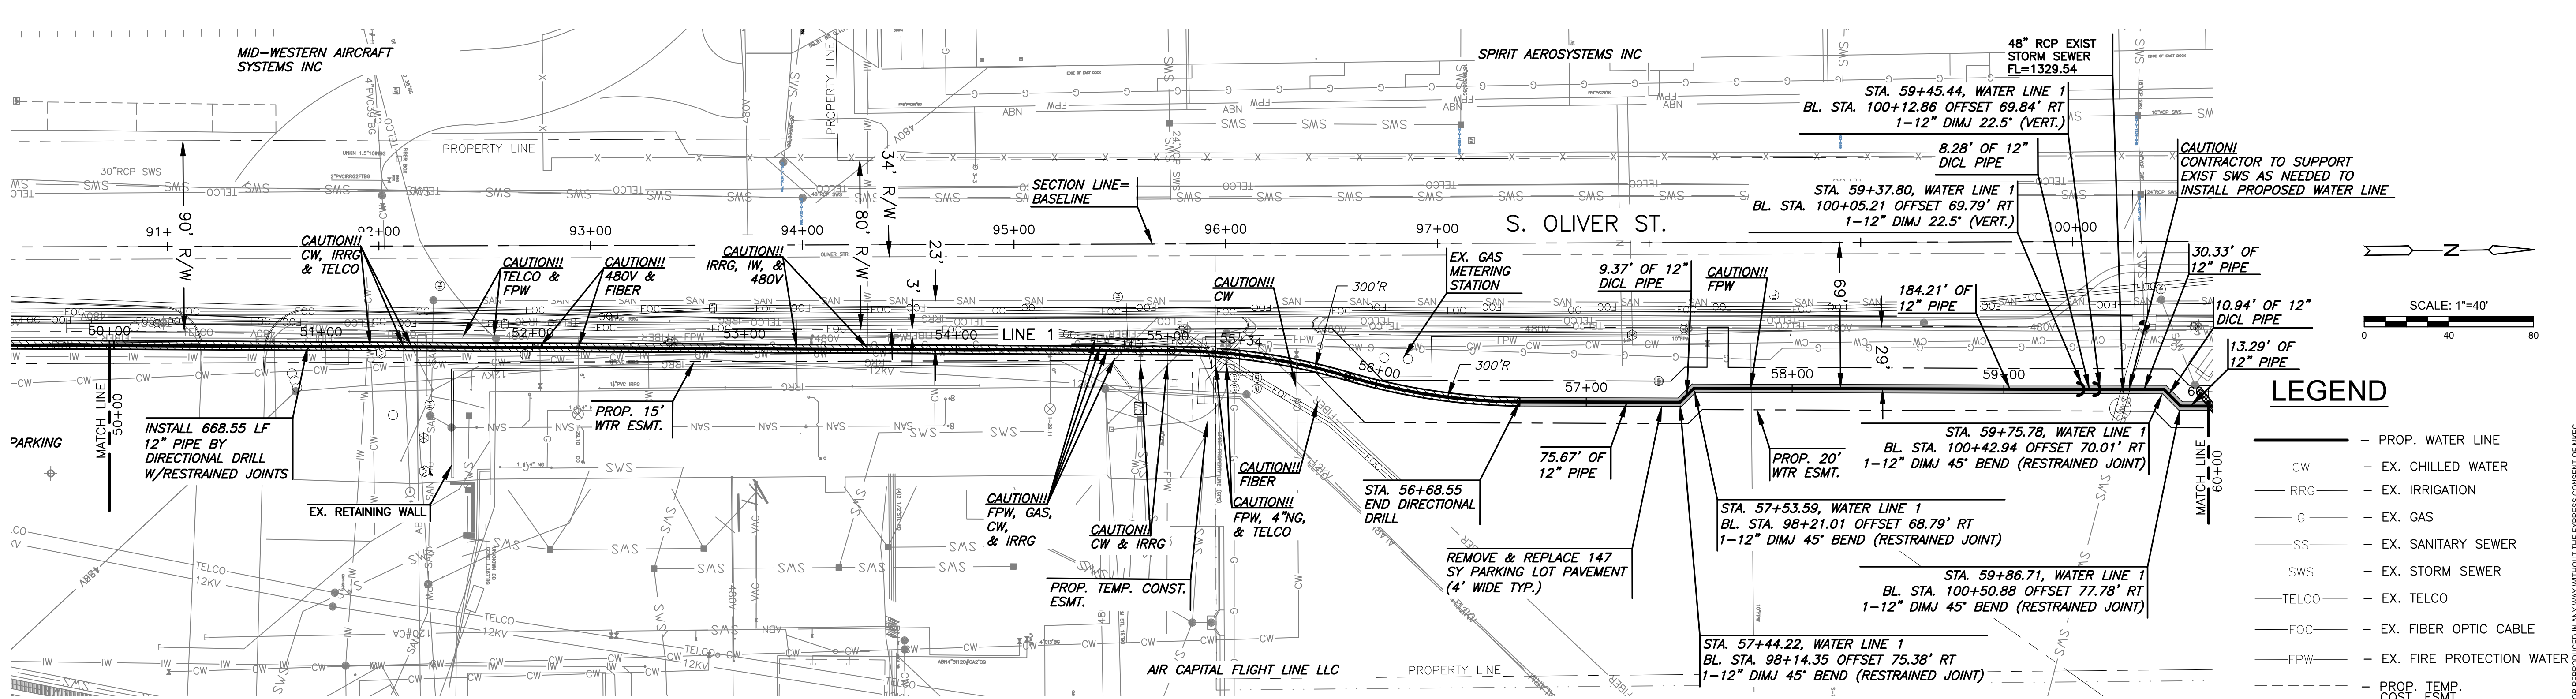


- LEGEND**
- PROP. WATER LINE
 - CW — EX. CHILLED WATER
 - IRRG — EX. IRRIGATION
 - G — EX. GAS
 - SS — EX. SANITARY SEWER
 - SWS — EX. STORM SEWER
 - TELCO — EX. TELCO
 - FOC — EX. FIBER OPTIC CABLE
 - FPW — EX. FIRE PROTECTION WATER
 - - - PROP. TEMP. CONST. ESMT.
 - - - PROP. ESMT.

**PLAN WATER LINE 1
PROFILE WATER LINE 1**

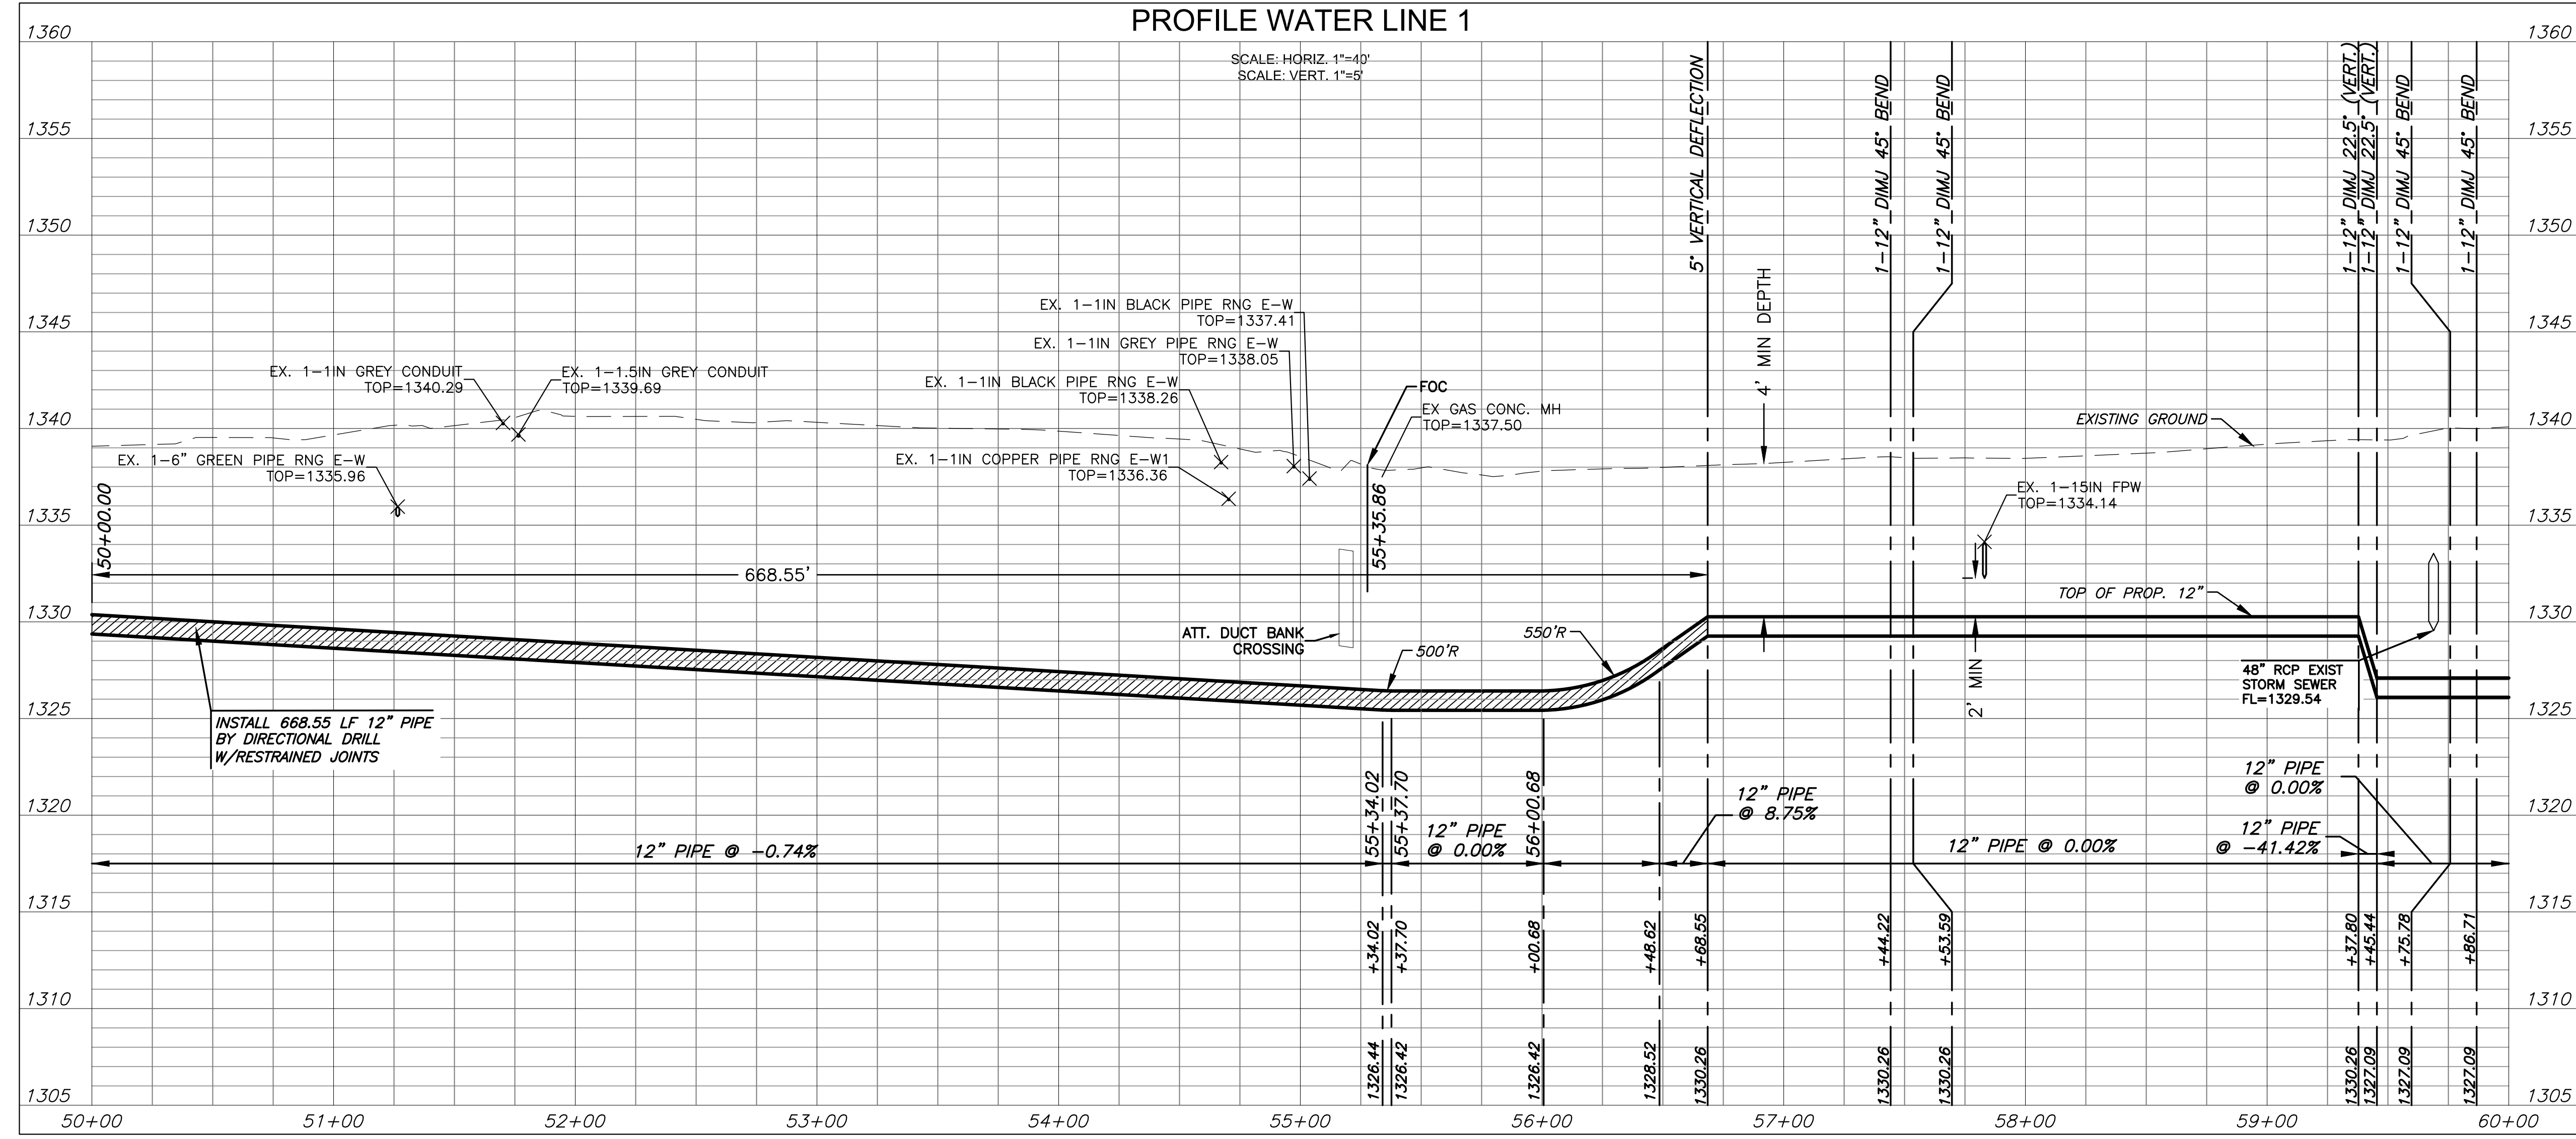

- DIRECTIONAL DRILL
- SS ENCASMENT
- PAVEMENT REMOVAL & REPLACEMENT IN-LIKE-KIND

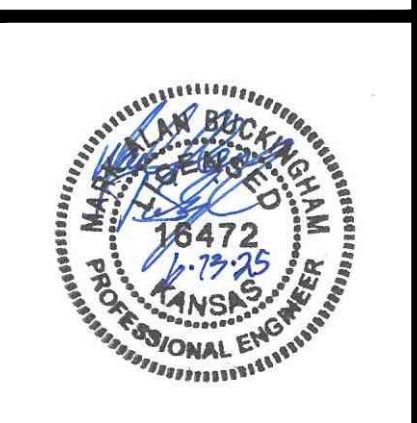

WATER EXTENSION PLANS FOR
ACFL WATER EXTENSION
 WICHITA, KS

WTR P&P (50+00-60+00)		
PROJECT NO.	210857	
SCALE	1"=40'	
DRAWN	DESIGNED	CHECKED
KM	KM	DK
NO.	REVISION	DATE
01	ISSUED FOR CONSTRUCTION	06/13/25
SHEET NO. 06 OF 20		