

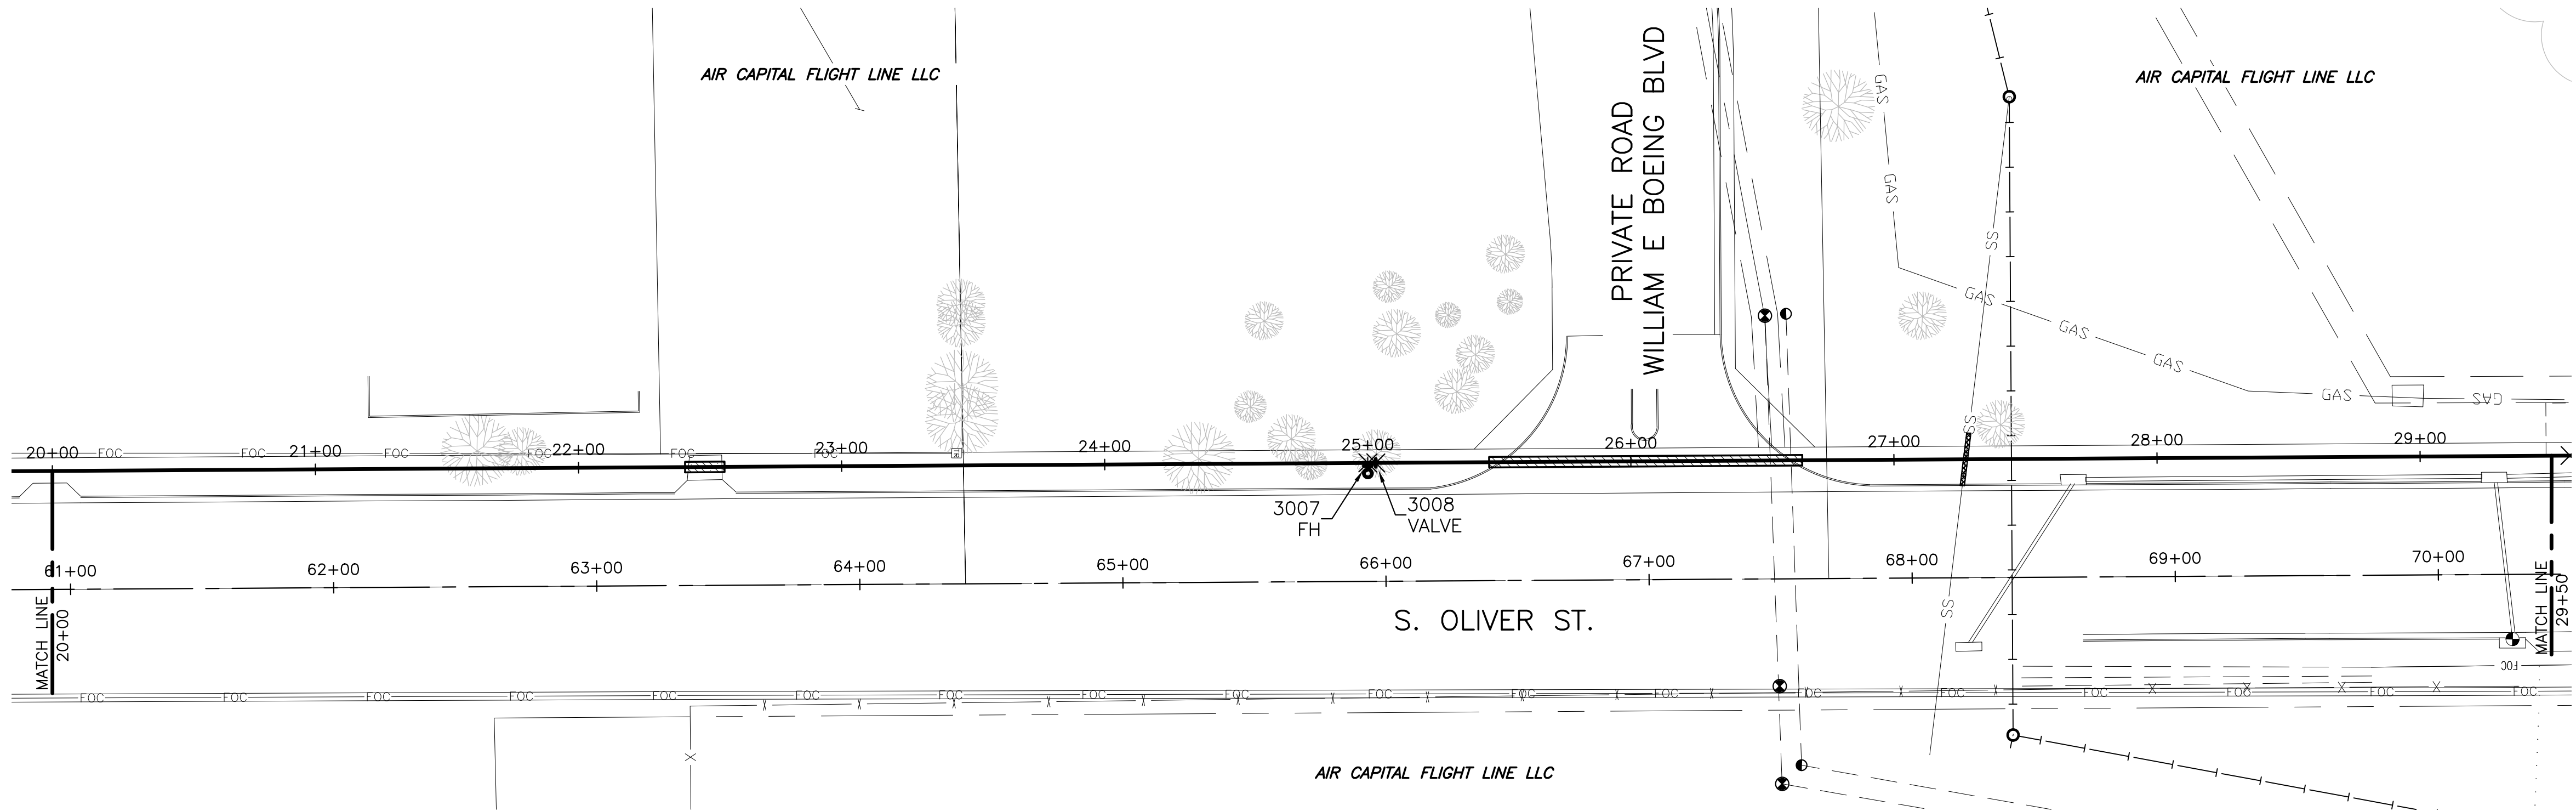


PLOTTED: Monday, June 16, 2025 @ 11:23AM
 J:\PROJECTS\2025\210857_ACFL_SPIRIT_MILITARY\00_210857_CADD\SHOTS\08-BUBBLE_MAP.DWG

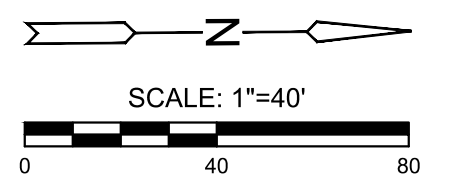

WATER POINTS			
Point #	Northing	Easting	Desc.
3000	1656878.96	1665691.27	TAP
3001	1656878.96	1665701.27	BEND
3002	1656932.88	1665755.19	BEND
3003	1657142.85	1665752.24	BEND
3004	1657203.29	1665763.30	BEND
3005	1657609.47	1665757.07	FH
3006	1657612.47	1665757.02	VALVE
3007	1658345.50	1665745.76	FH
3008	1658348.50	1665745.72	VALVE

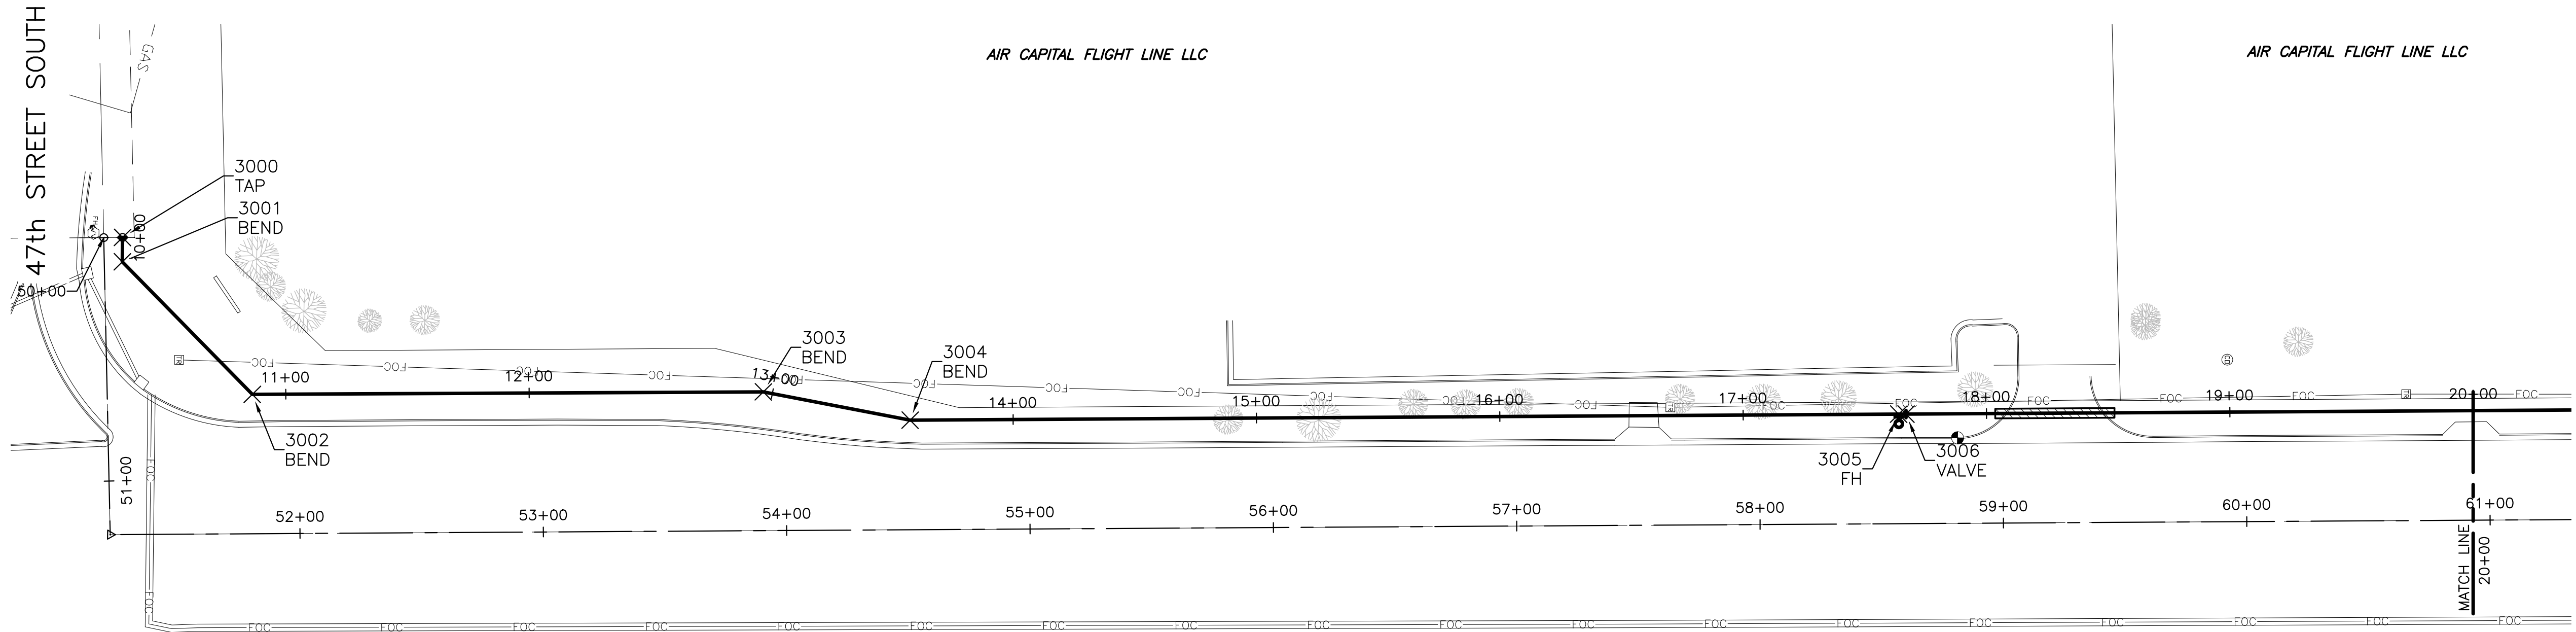

WATER EXTENSION PLANS FOR
ACFL WATER EXTENSION
 WICHITA, KS

BUBBLE MAP SHEET 1

PROJECT NO. 210857

SCALE 1"=40'

DRAWN	DESIGNED	CHECKED
KM	KM	DK

01	ISSUED FOR CONSTRUCTION	06/13/25
NO.	REVISION	DATE

SHEET NO. 08 OF 20

©2025 MKEC ENGINEERING, INC. ALL RIGHTS RESERVED. WWW.MKEC.COM. THESE DRAWINGS AND THEIR CONTENTS, INCLUDING, BUT NOT LIMITED TO, ALL CONCEPTS, DESIGNS, & DETAILS ARE THE EXCLUSIVE PROPERTY OF MKEC ENGINEERING, INC. (MKEC), AND MAY NOT BE USED OR REPRODUCED IN ANY WAY WITHOUT THE EXPRESS CONSENT OF MKEC.