


B. M. 108.60 NW cor. Po. N. Side Ho. SW. cor. St. Paul & Gordon.
 B. M. 108.22 NE cor. Cunc. Po. Ho. 1921 Gordon.
 Base Line on W. E. Chain N.

NOTE TO CONTRACTOR:

All Entrance Pipes are to be disposed
 of in accordance with City Dirt Checker's
 instructions.

SCALE 1"=20'

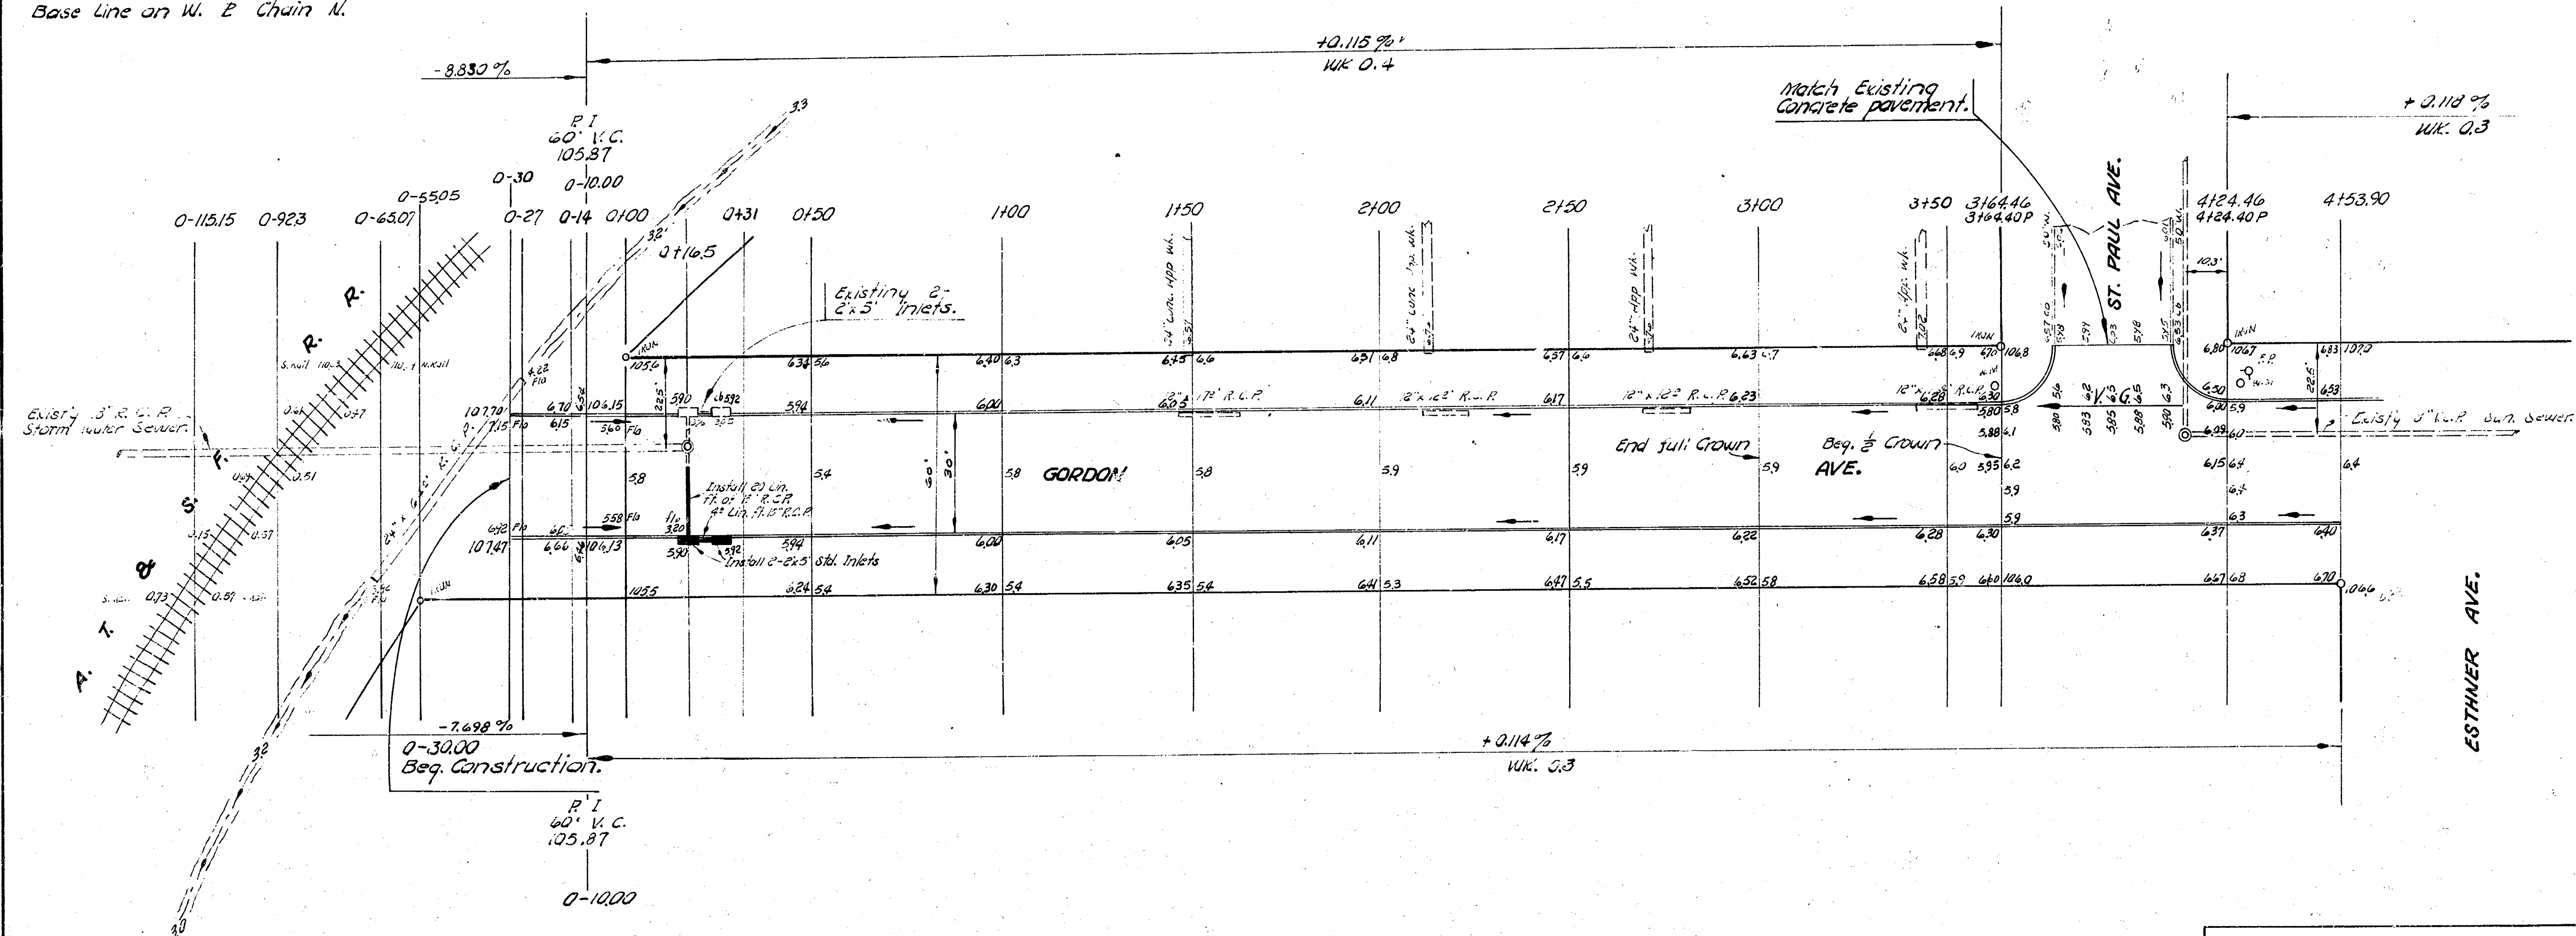

SPEND TOTALS		PROP	
CITY	EXC.	EXC.	FILL
131.10	131.10	22.5	22.5
131.10	131.10	11.7	11.7
131.10	131.10	24.9	24.9

GORDON AVE.


N. A. T. & S. F. R. R. TO ST. HARRY

30' CONC. & CB

CITY OF WICHITA, KANSAS


B. E. SMITH CITY ENGINEER

NOV. 1957 PROJ. NO. C17-57

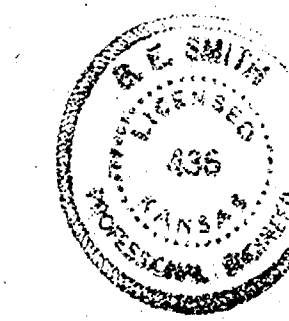

16


SCALE 1"=20'

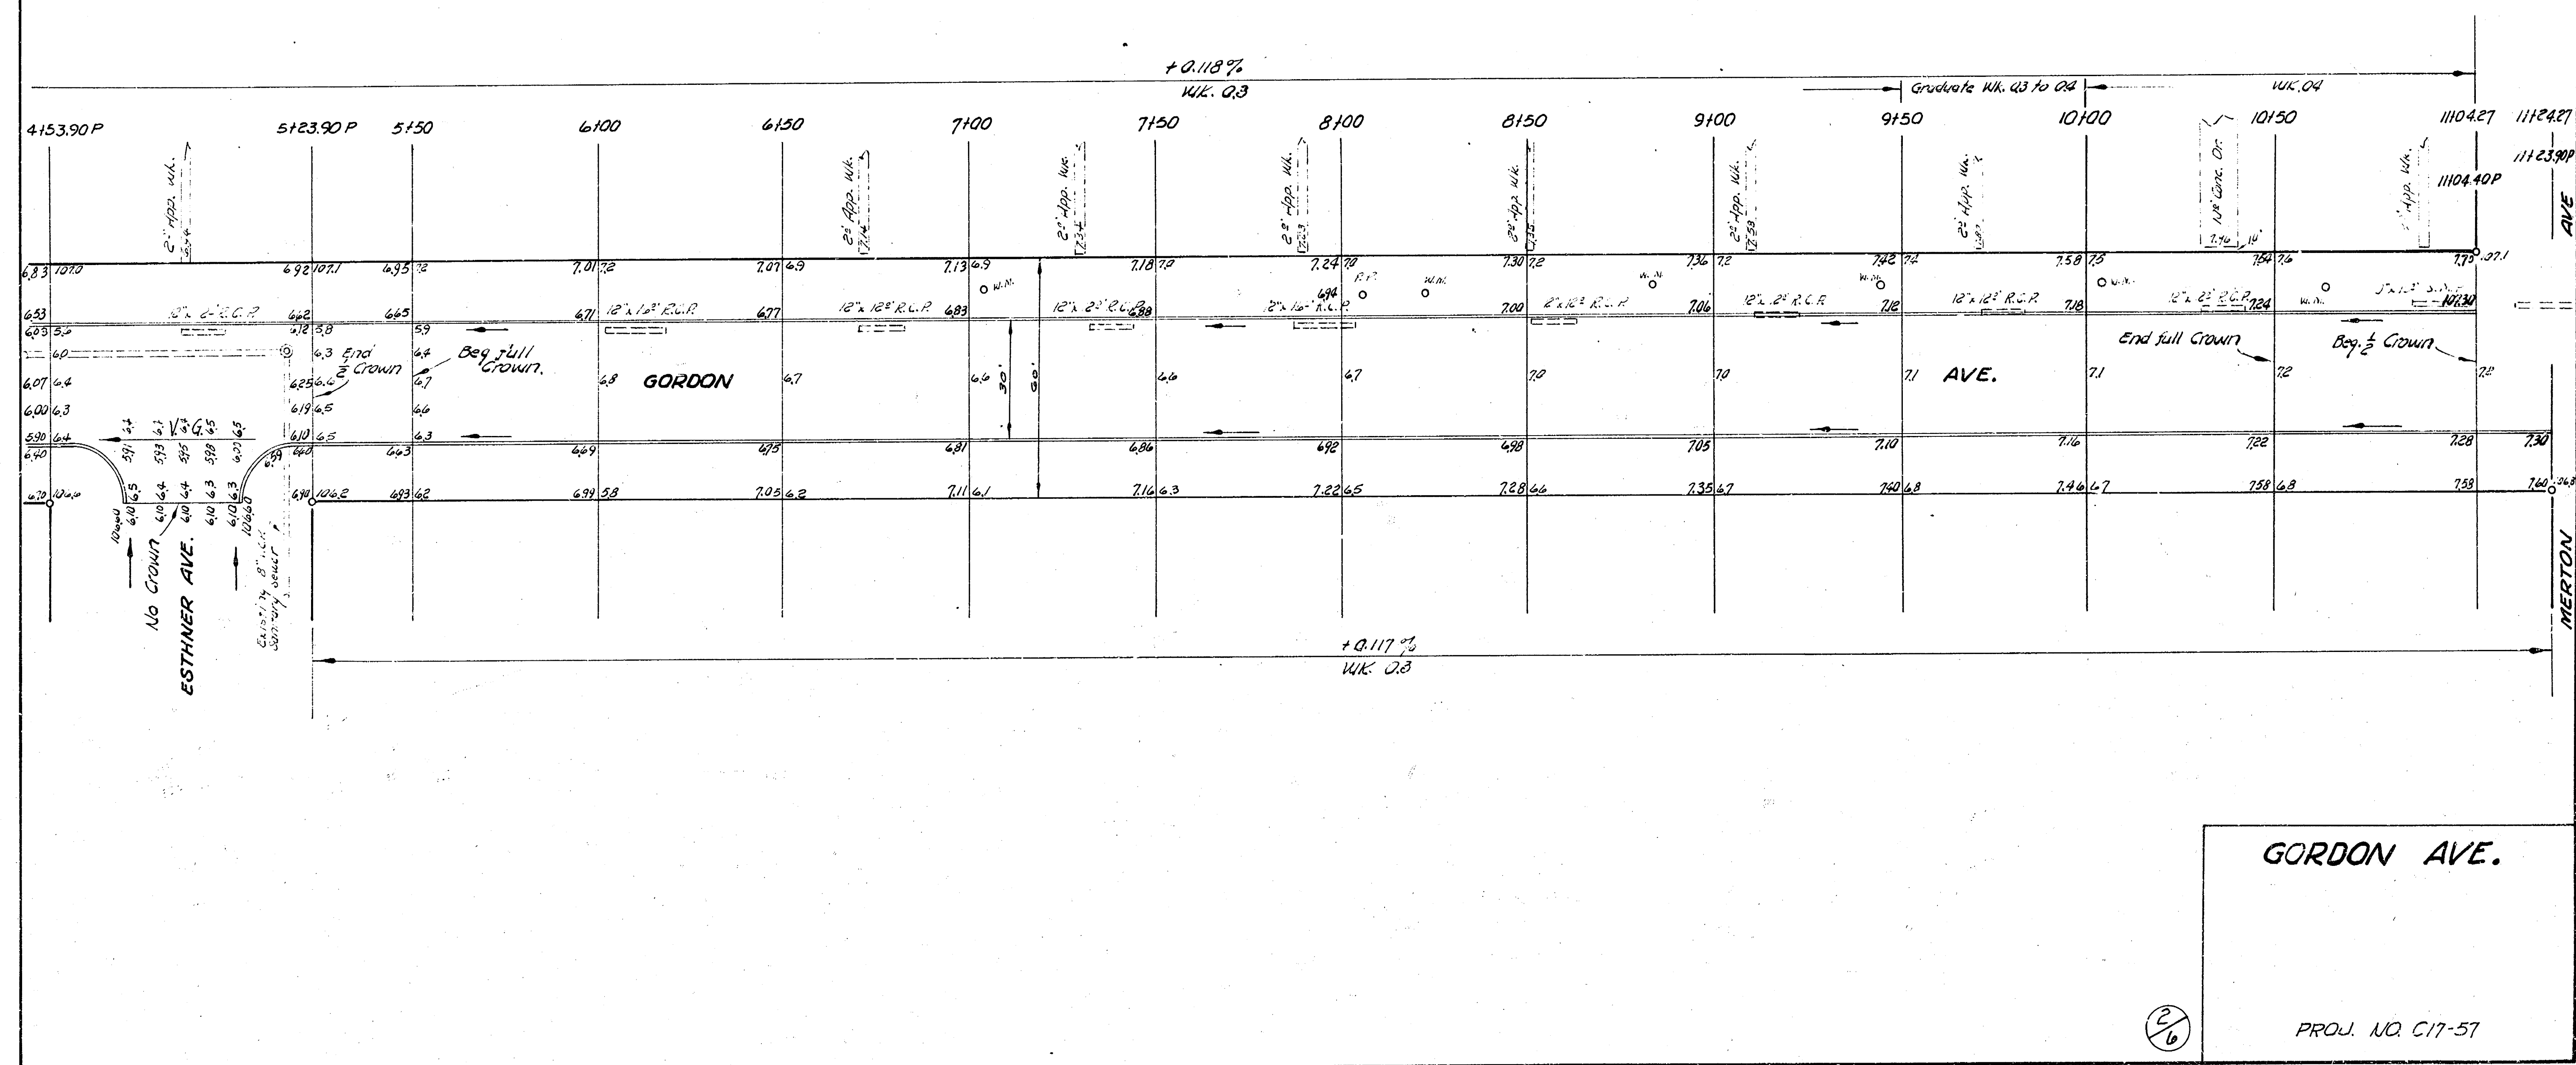

B. M. 109.42 S.E. Cor. Conc. Po Ho 1457 NW cor. Merton & Gordon.

Base Line on W. 12'. Chain N.

SCALE 1"=20'

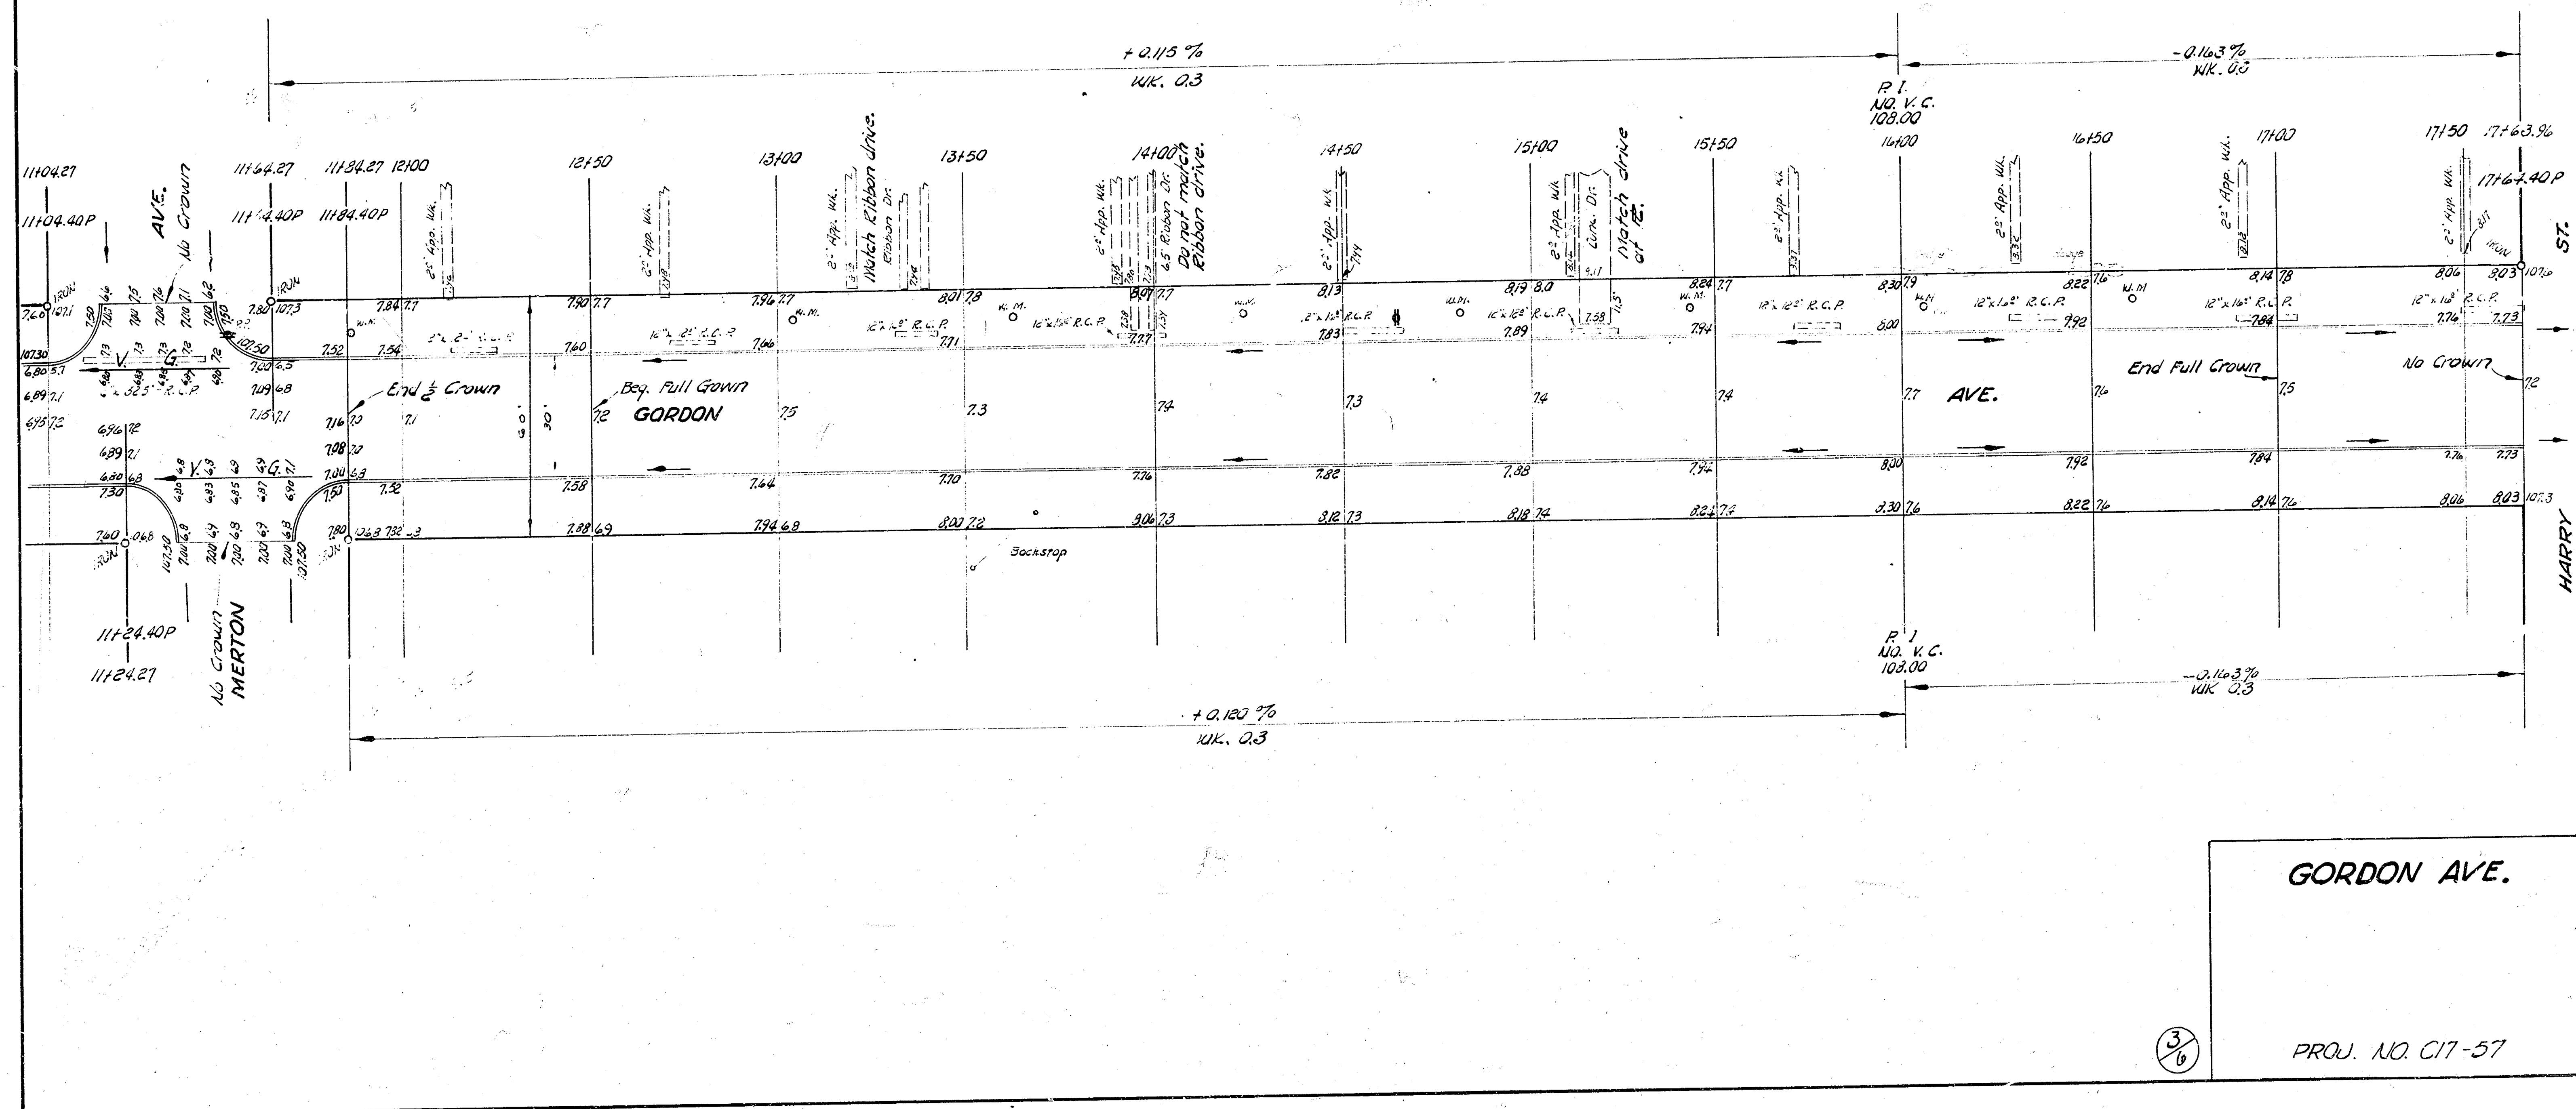

GORDON AVE.

PROJ. NO. C17-57

3/6