



J:\PROJECTS\2022\201010298\_PRRFECTION\_JACOBS\_155TH AND CENTRAL\00\_220298\_CAD\SH1505\_CIVIL\WTR\SECOND ADDITION\220298\_C-107-W01.DWG  
 PLOTTED: Monday, August 14, 2023 @ 10:53AM  
 ©2023 MKEC ENGINEERING, INC. ALL RIGHTS RESERVED WWW.MKEC.COM. THESE DRAWINGS AND THEIR CONTENTS, INCLUDING, BUT NOT LIMITED TO, ALL CONCEPTS, DESIGNS, & DETAILS ARE THE EXCLUSIVE PROPERTY OF MKEC ENGINEERING, INC. (MKEC), AND MAY NOT BE USED OR REPRODUCED IN ANY WAY WITHOUT THE EXPRESS CONSENT OF MKEC.

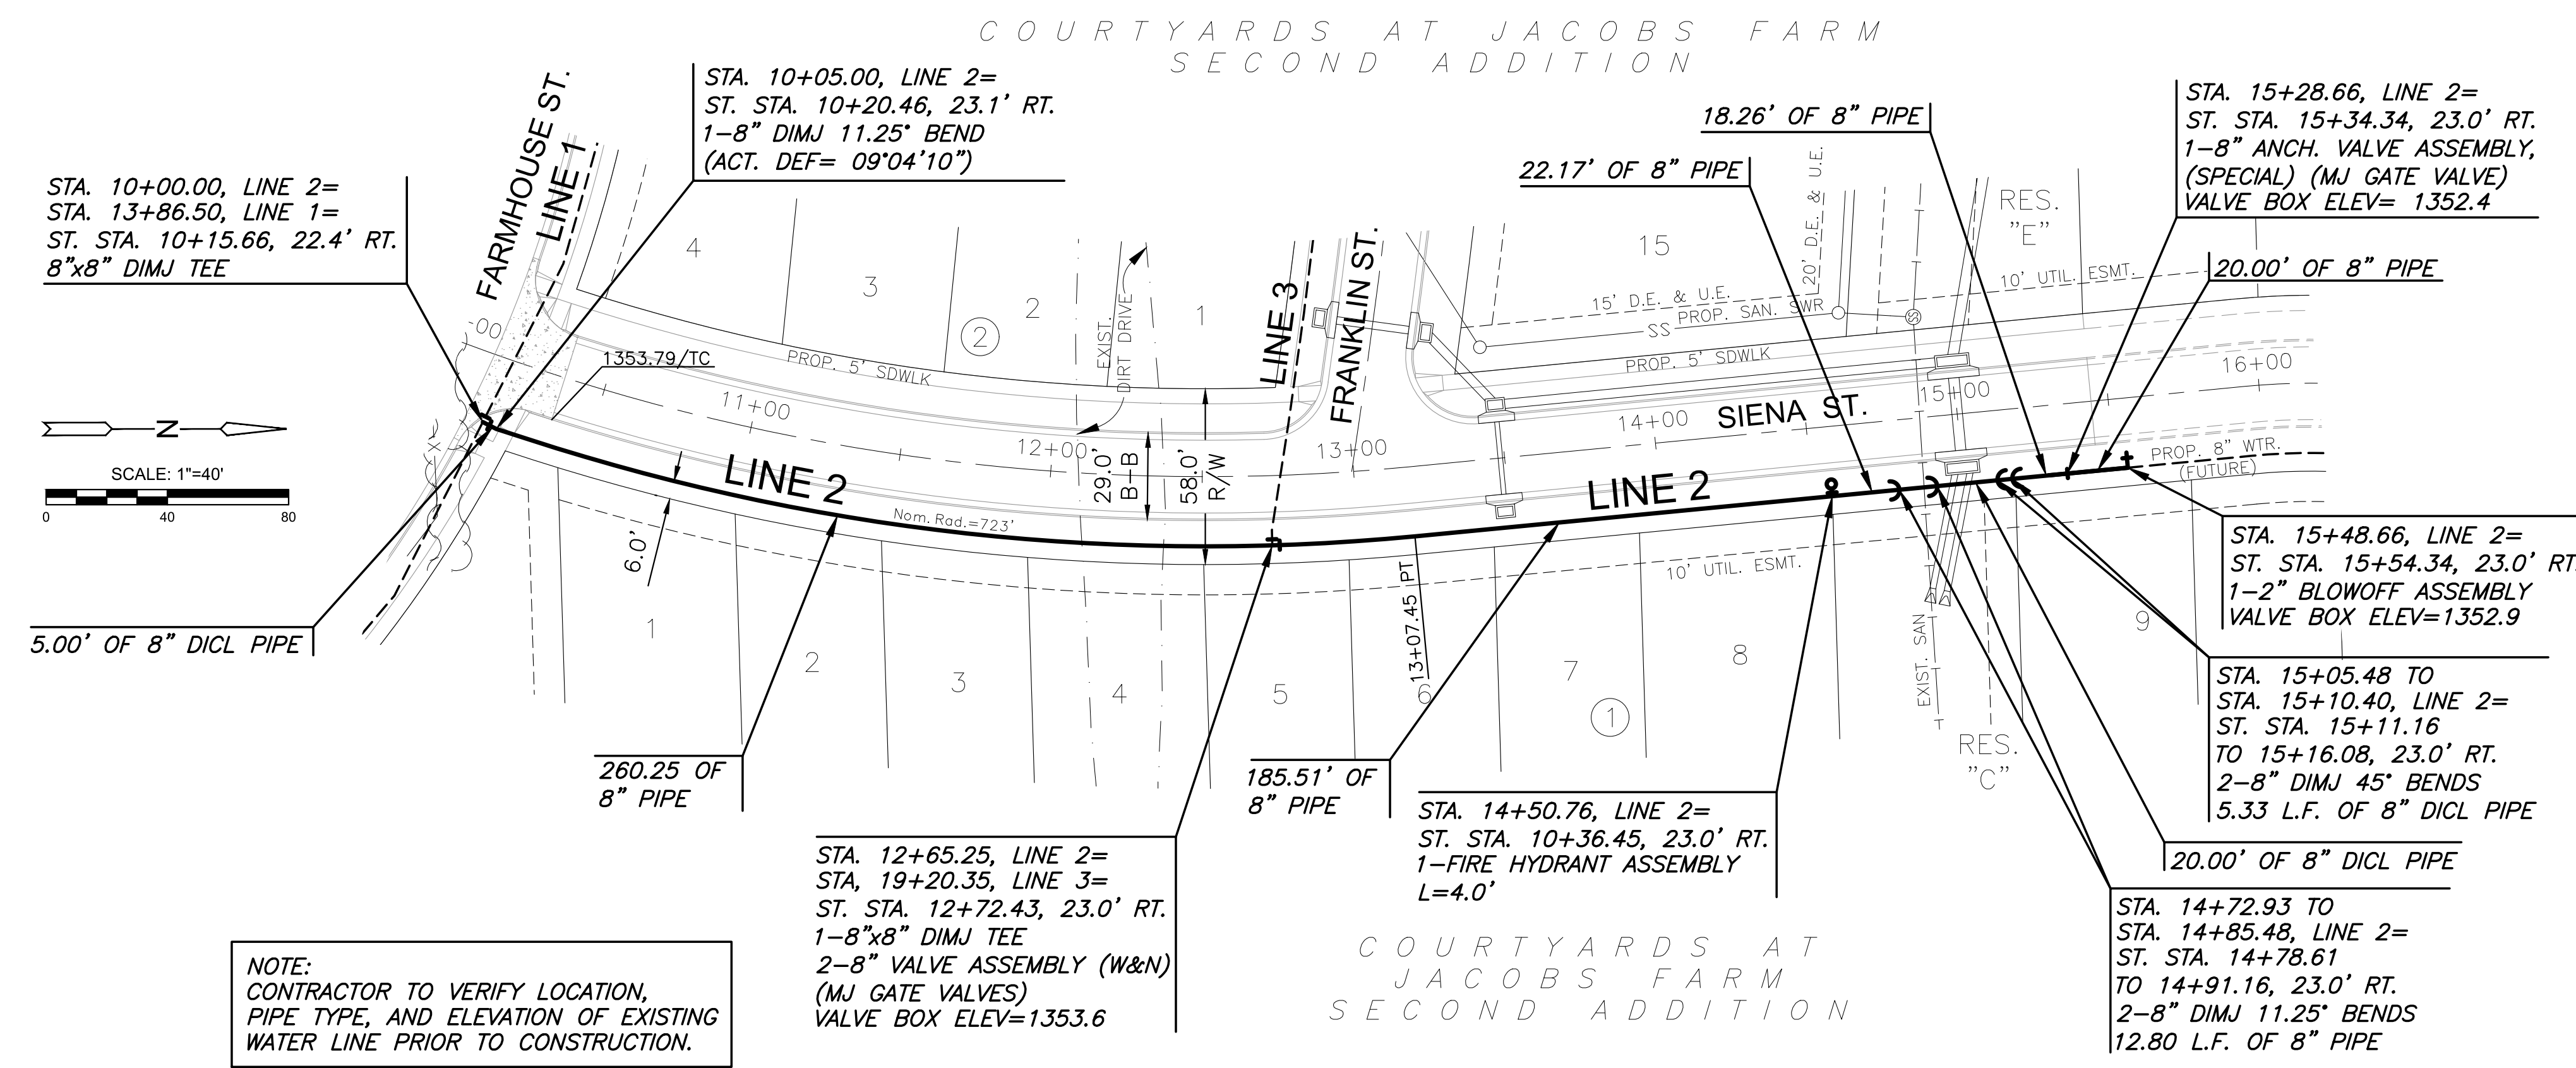

**NOTE:**  
 CONTRACTOR TO VERIFY LOCATION,  
 PIPE TYPE, AND ELEVATION OF EXISTING  
 WATER LINE PRIOR TO CONSTRUCTION.

**PLAN WATER LINE 2**

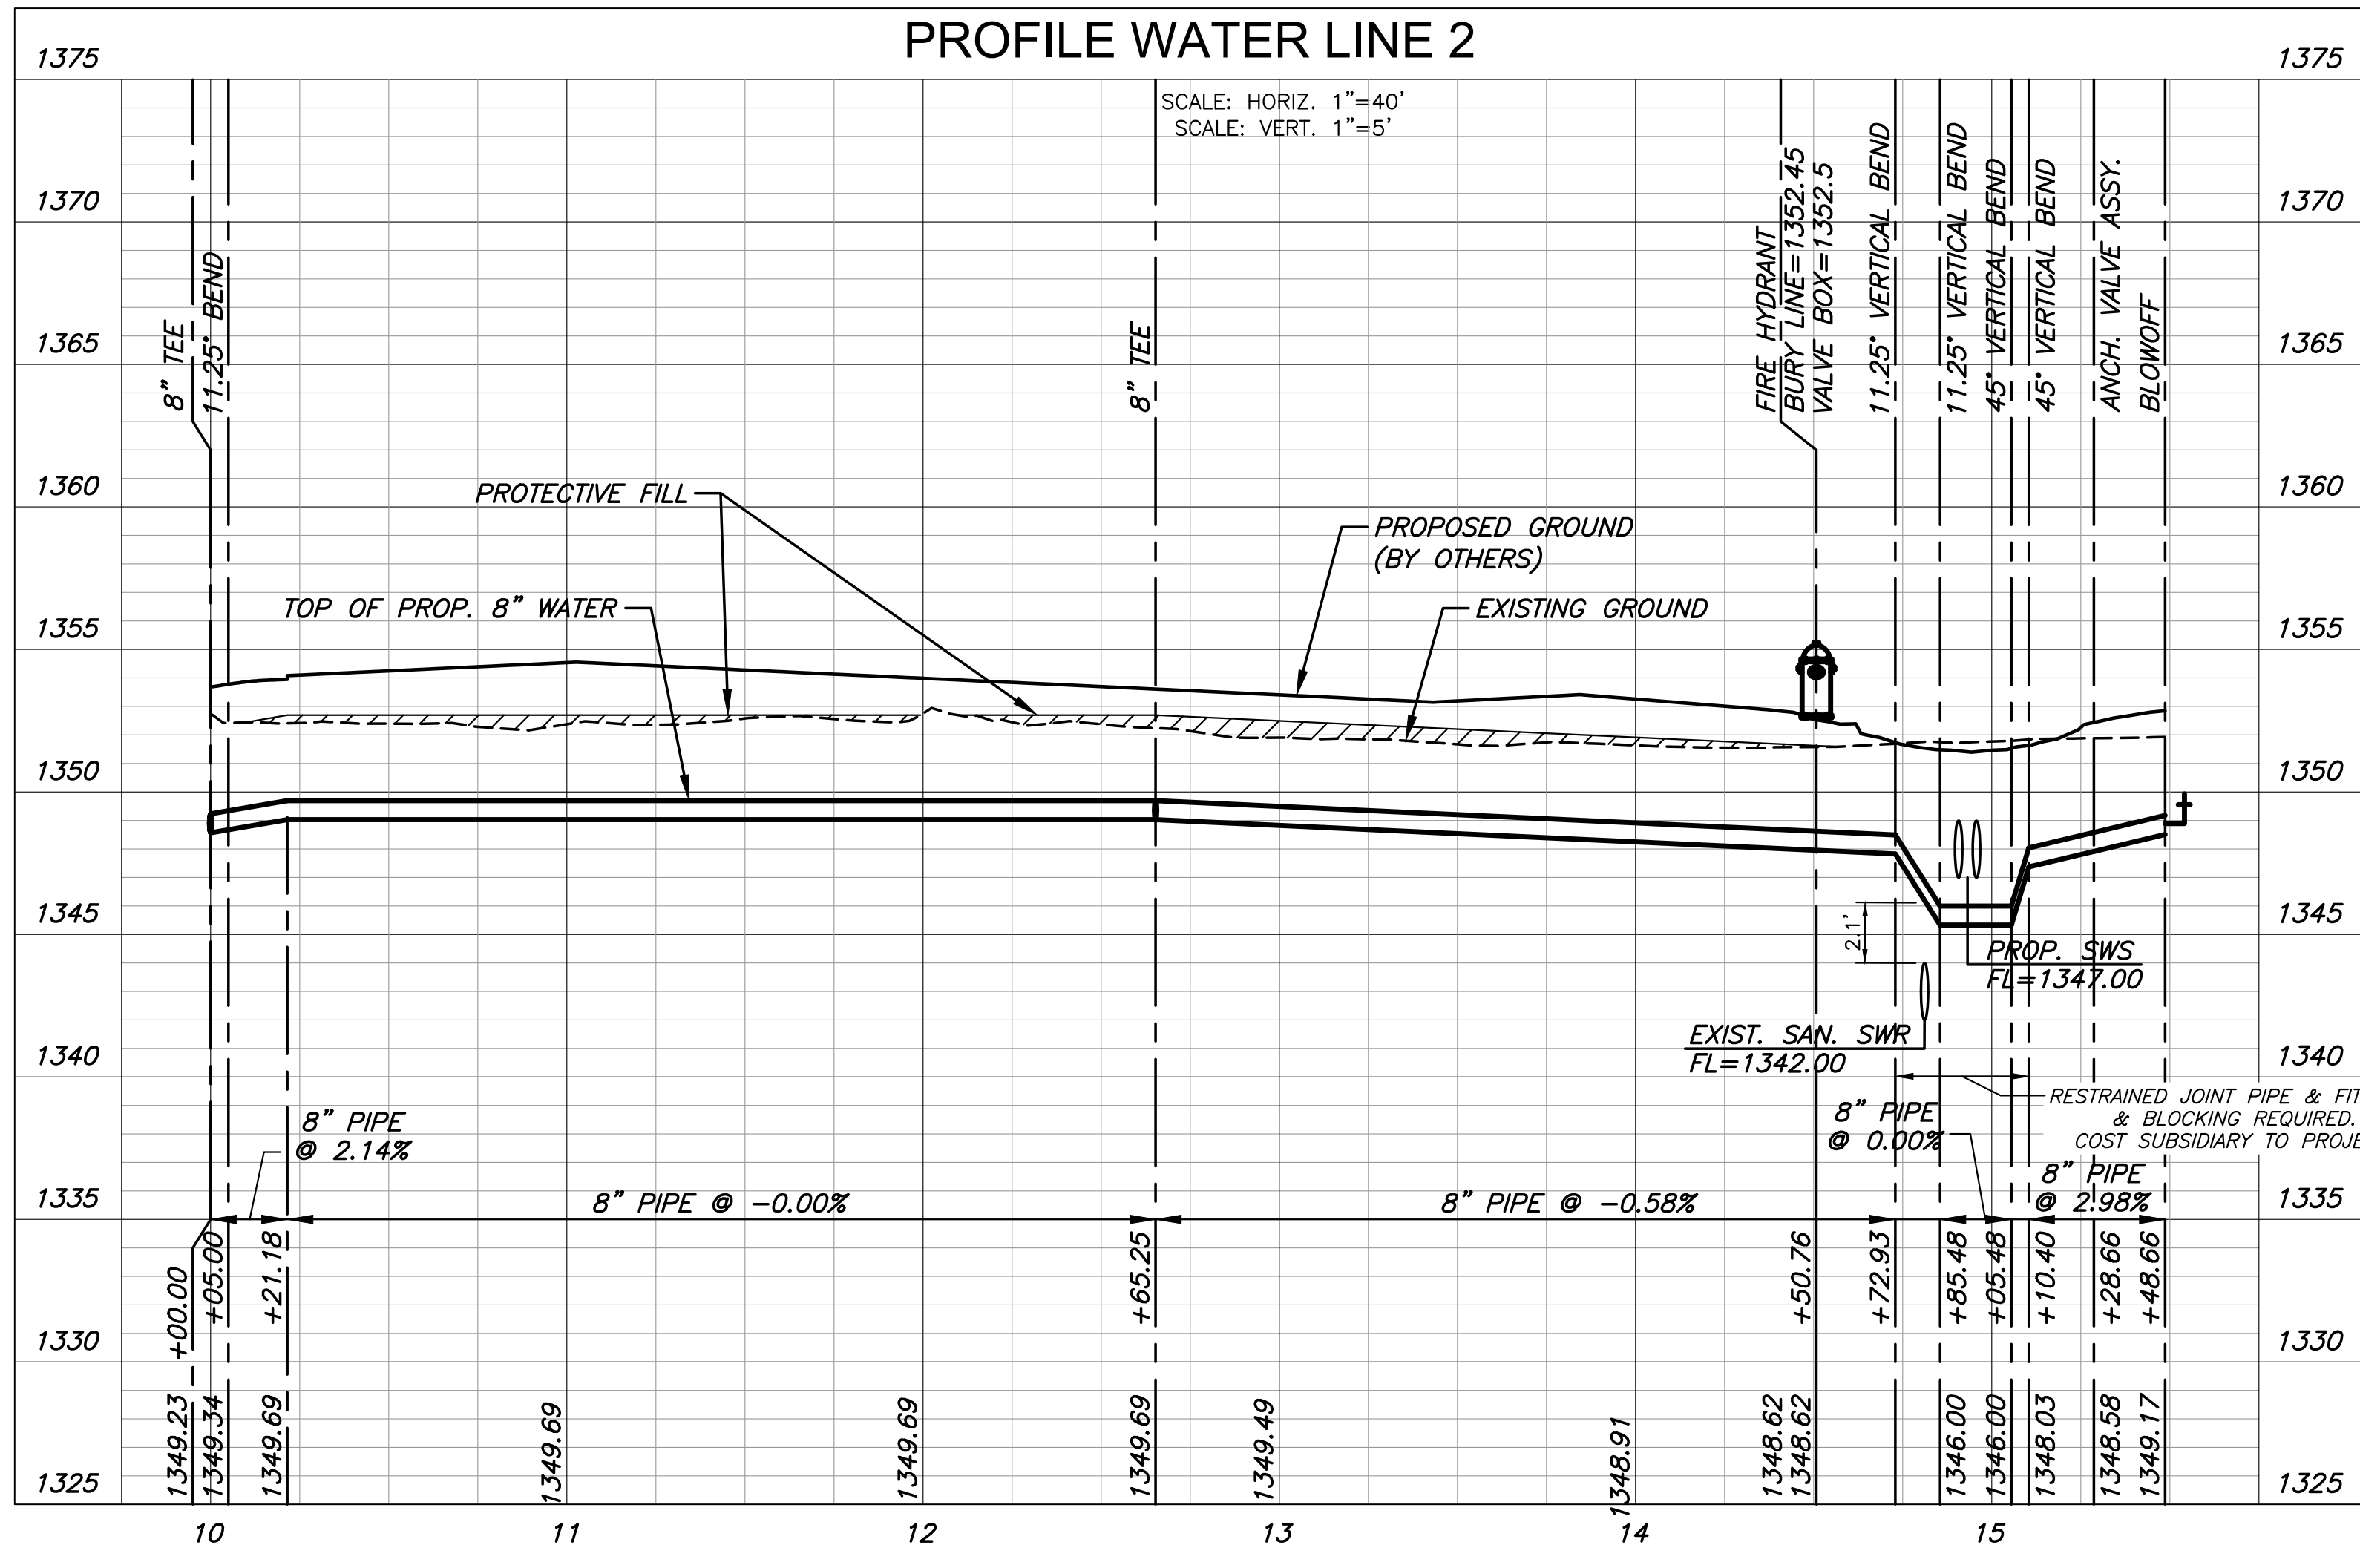

WATER DISTRIBUTION PLANS FOR  
**COURTYARDS AT JACOBS FARM 2ND**  
 PHASE 1

WATER LINE 2	
PROJECT NO.	448-2025-014383
SCALE	1" = 40'
DRAWN	JWC
DESIGNED	DFL
CHECKED	SPE
NO.	REVISION
DATE	DATE
SHEET NO. C-107-W01	
07 OF 28	