



J:\PROJECTS\2022\20102098_PERFECTION_JACOBS\155TH AND CENTRAL\00_CENTRAL\00_CAD\SH15505_CIVIL\WTRSECOND ADDITION\2022098_C-109-W01.DWG
 ©2025 IMEC ENGINEERING, INC. ALL RIGHTS RESERVED. WWW.IMEC.COM. THESE DRAWINGS AND THEIR CONTENTS, INCLUDING, BUT NOT LIMITED TO, ALL CONCEPTS, DESIGNS, & DETAILS ARE THE EXCLUSIVE PROPERTY OF IMEC ENGINEERING, INC. (IMEC), AND MAY NOT BE USED OR REPRODUCED IN ANY WAY WITHOUT THE EXPRESS CONSENT OF IMEC.

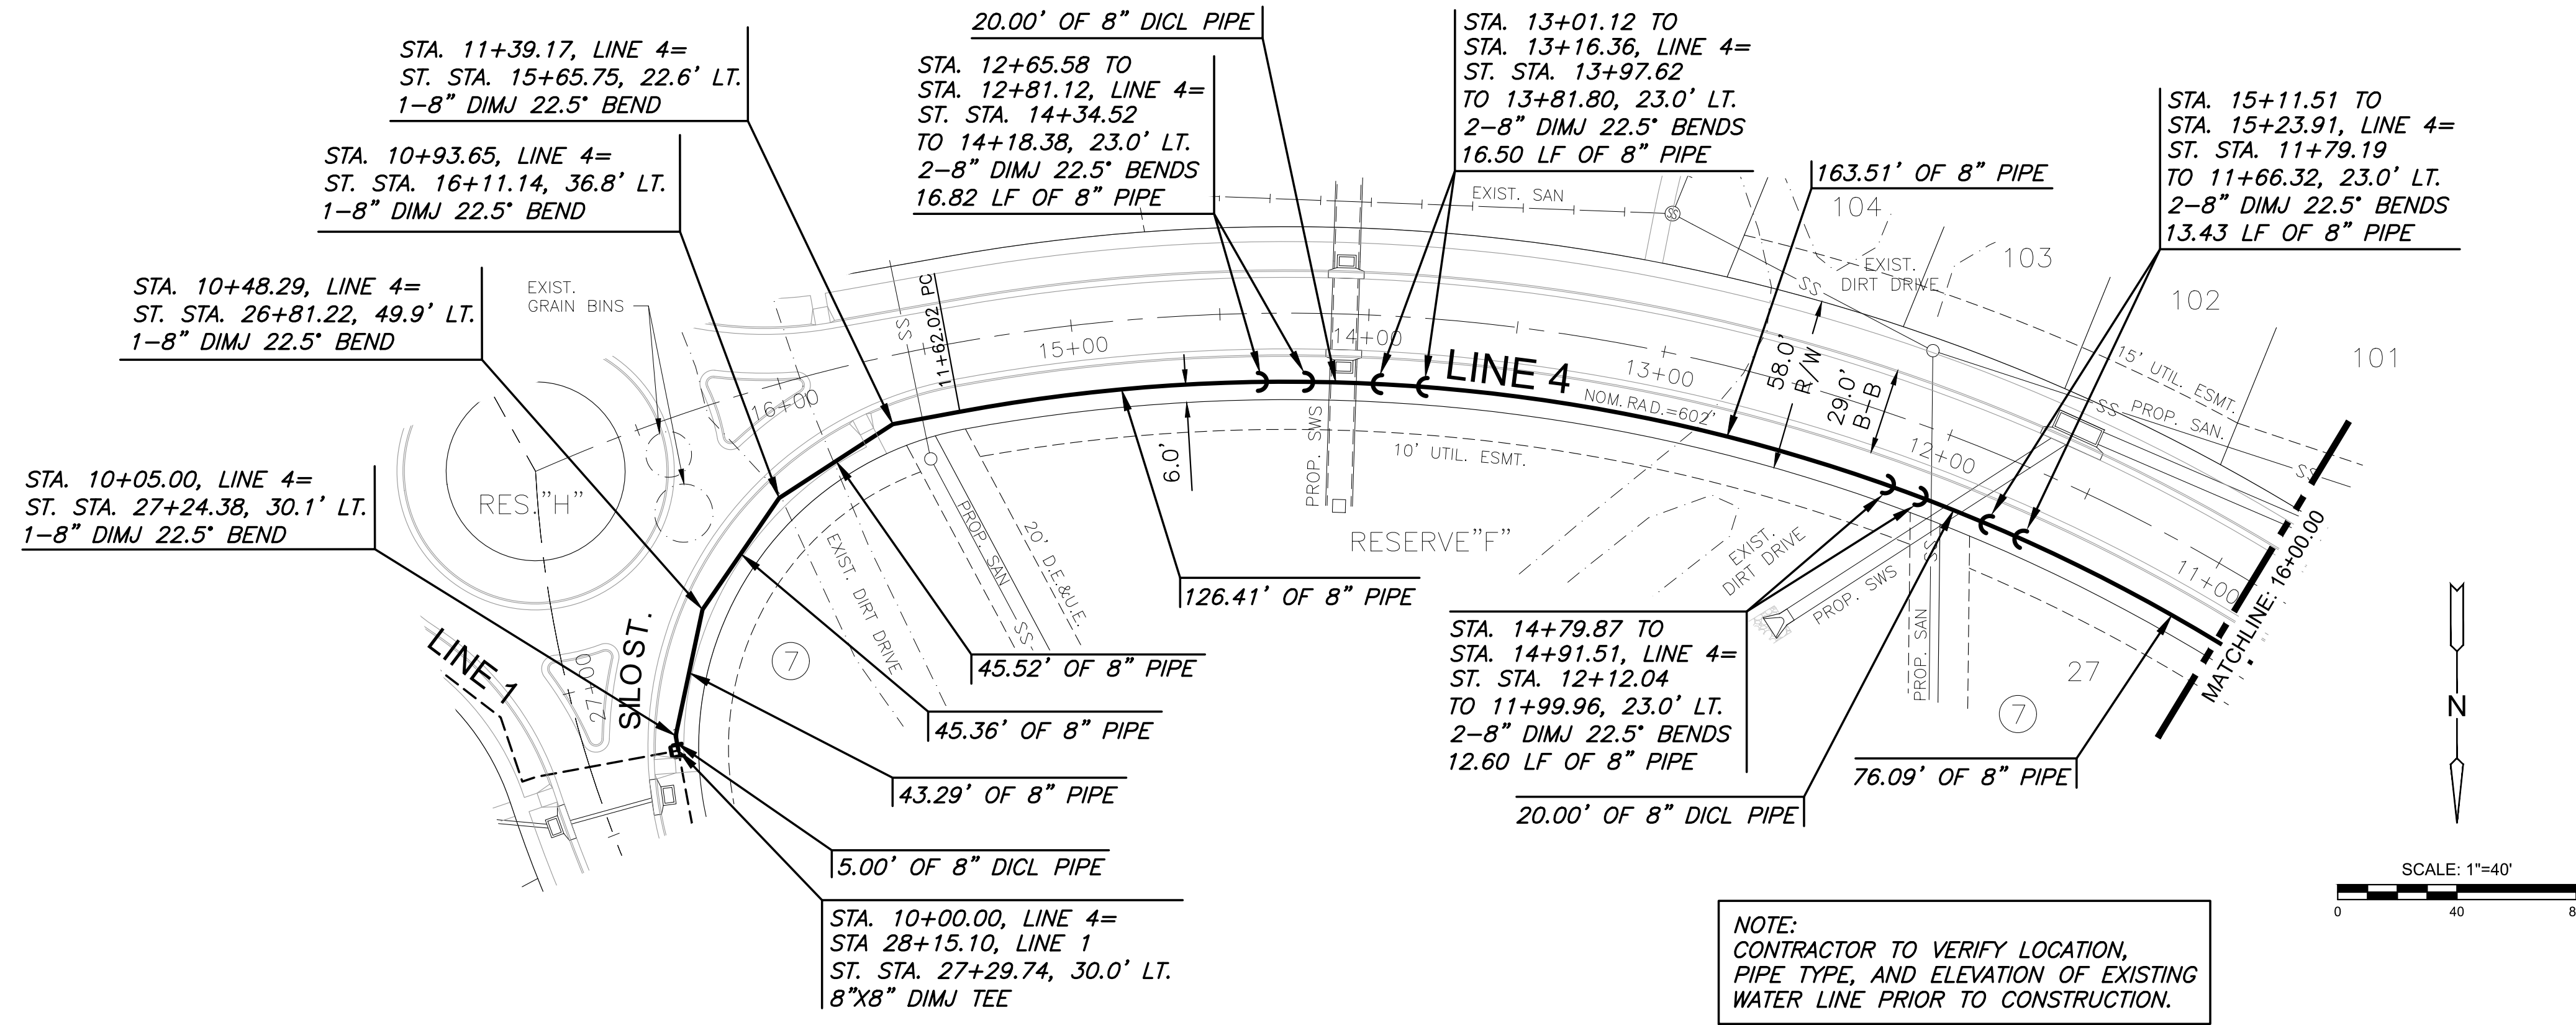

PLAN WATER LINE 4 (10+00.00 - 16+00.00)

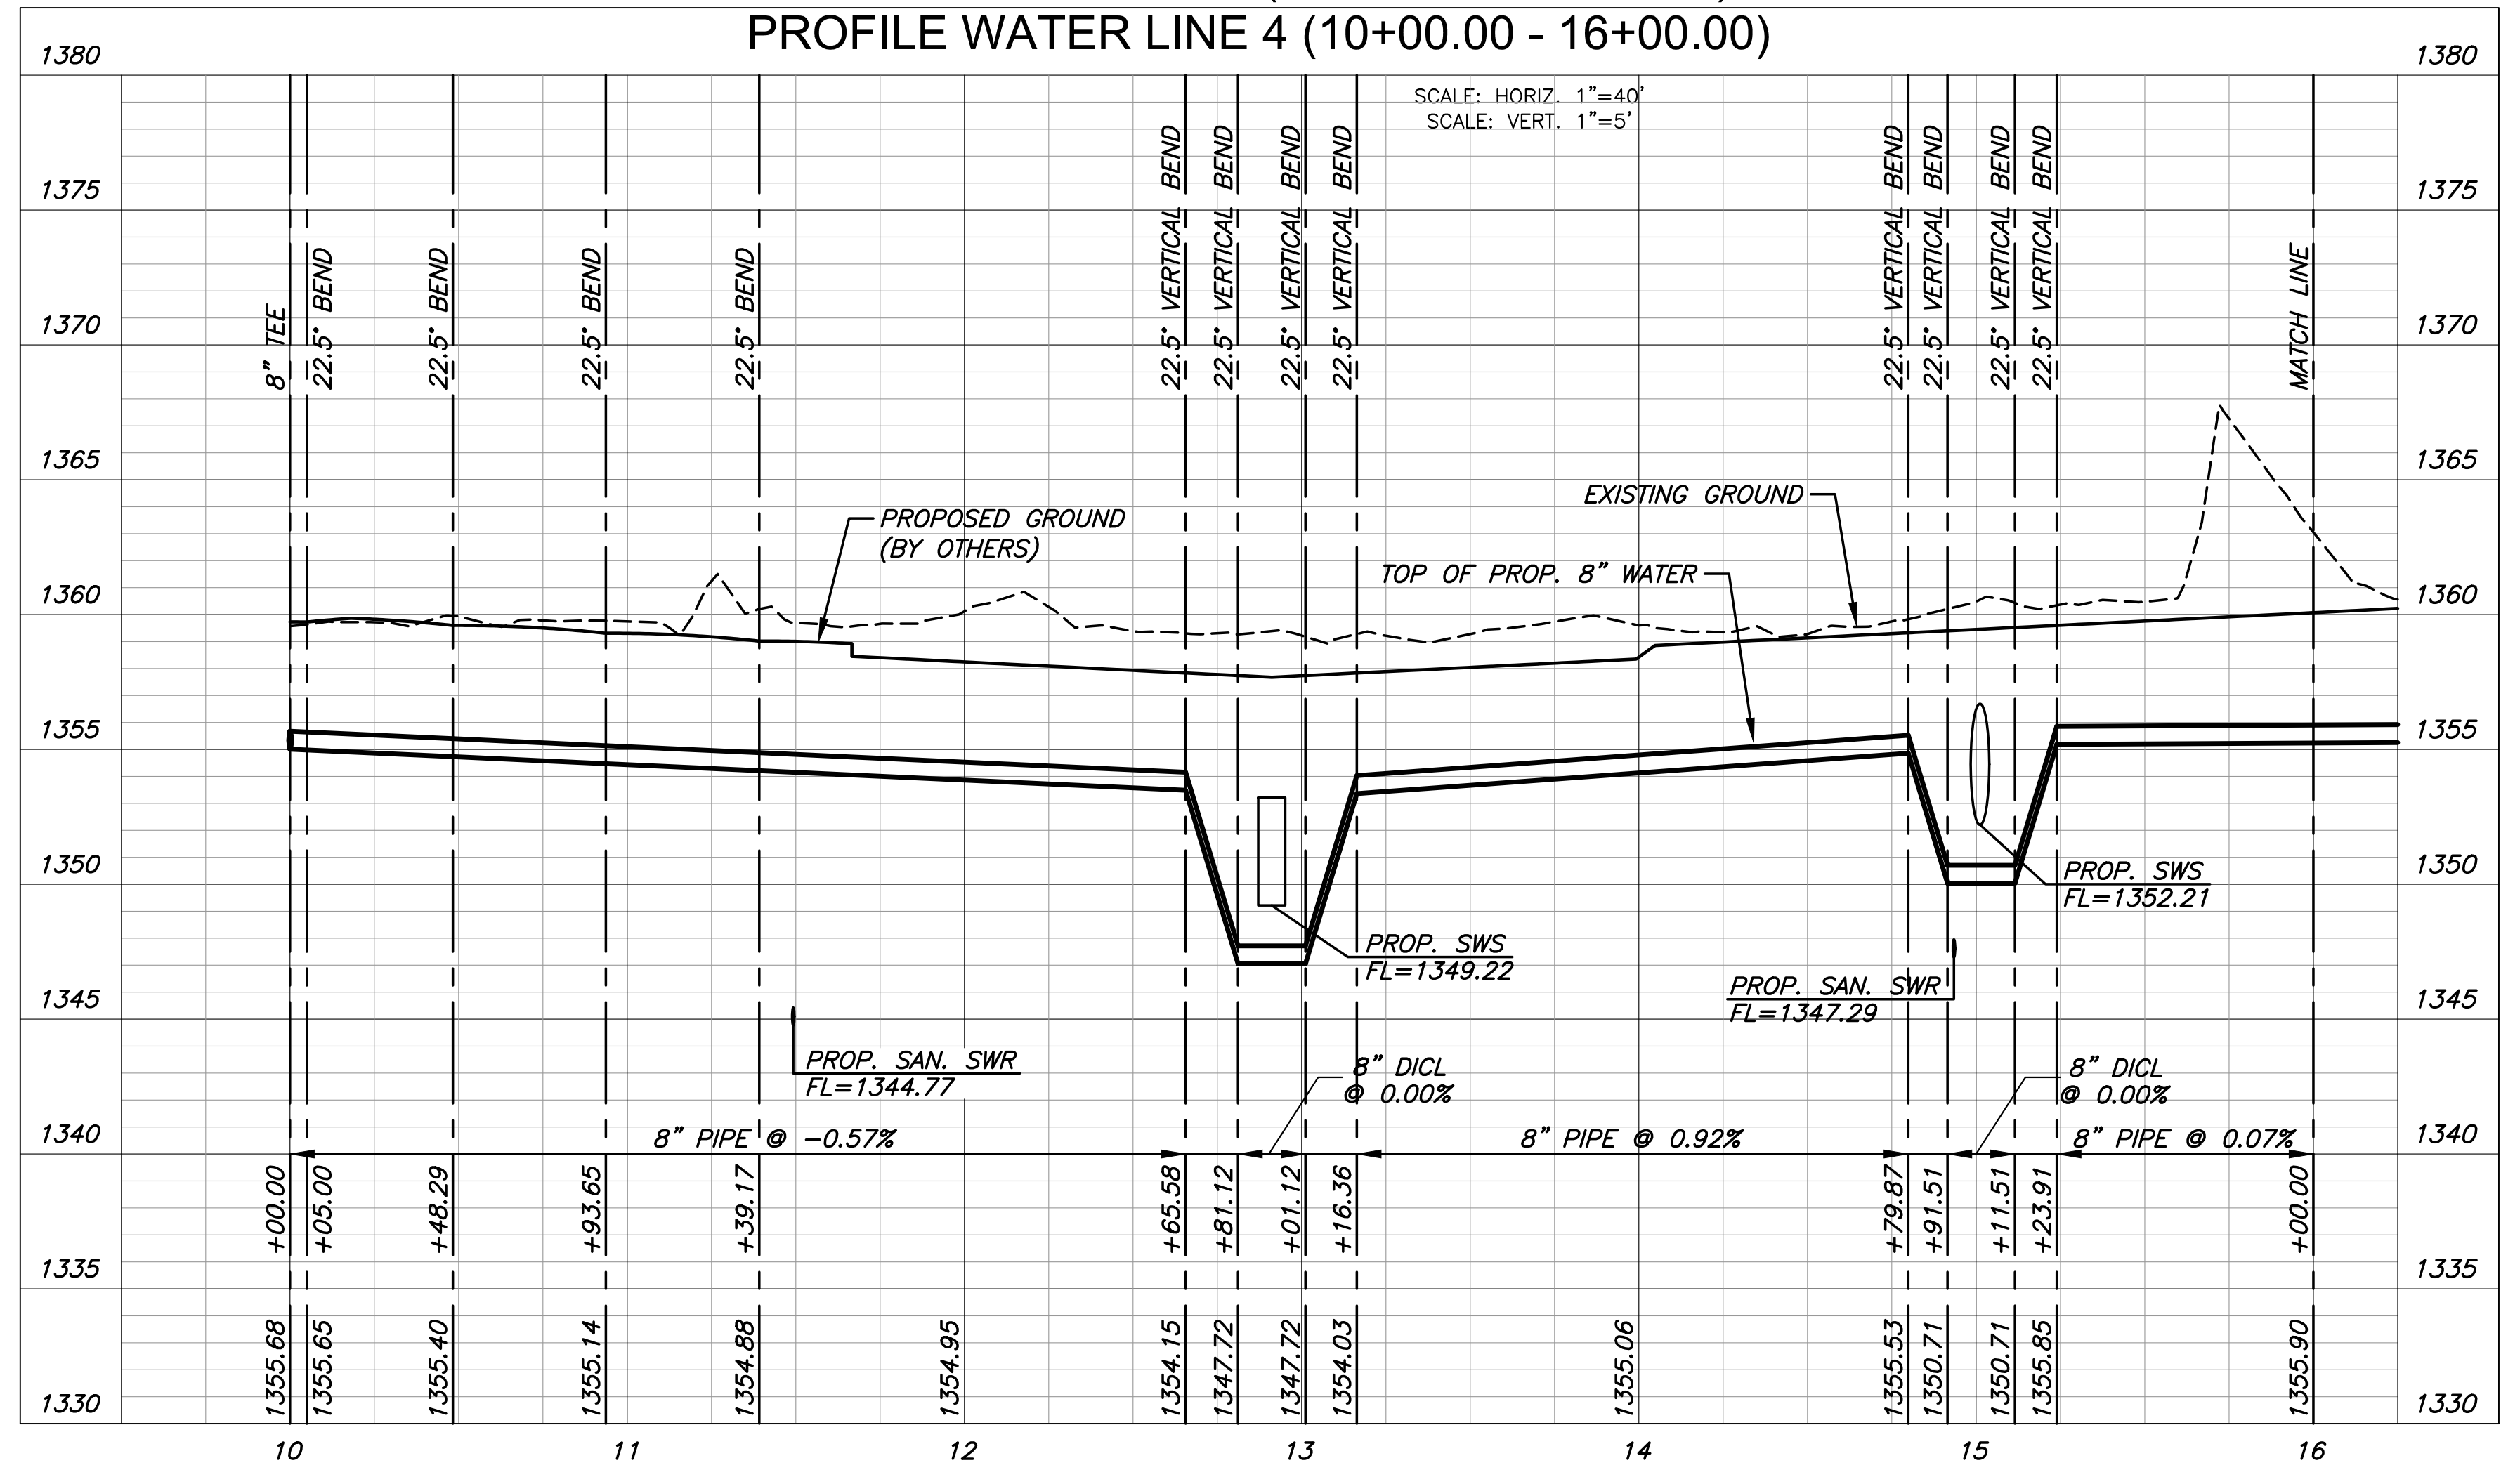

PROFILE WATER LINE 4 (10+00.00 - 16+00.00)



WATER DISTRIBUTION PLANS FOR
COURTYARDS AT JACOBS FARM 2ND
 PHASE 1

WATER LINE 4 10+00.00 - 16+00.00		
PROJECT NO.	448-2025-014383	
SCALE	1" = 40'	
DRAWN	DESIGNED	CHECKED
JWC	DFL	SPE
NO.	REVISION	DATE
SHEET NO. C-109-W01 09 OF 28		