


J:\PROJECTS\2022\20110298_PERFECTION_JACOBS\155TH AND CENTRAL\00_220298_CAD\SHOTS\05_CIVIL\WTRSECOND ADDITION\220298_C113.W01.DWG

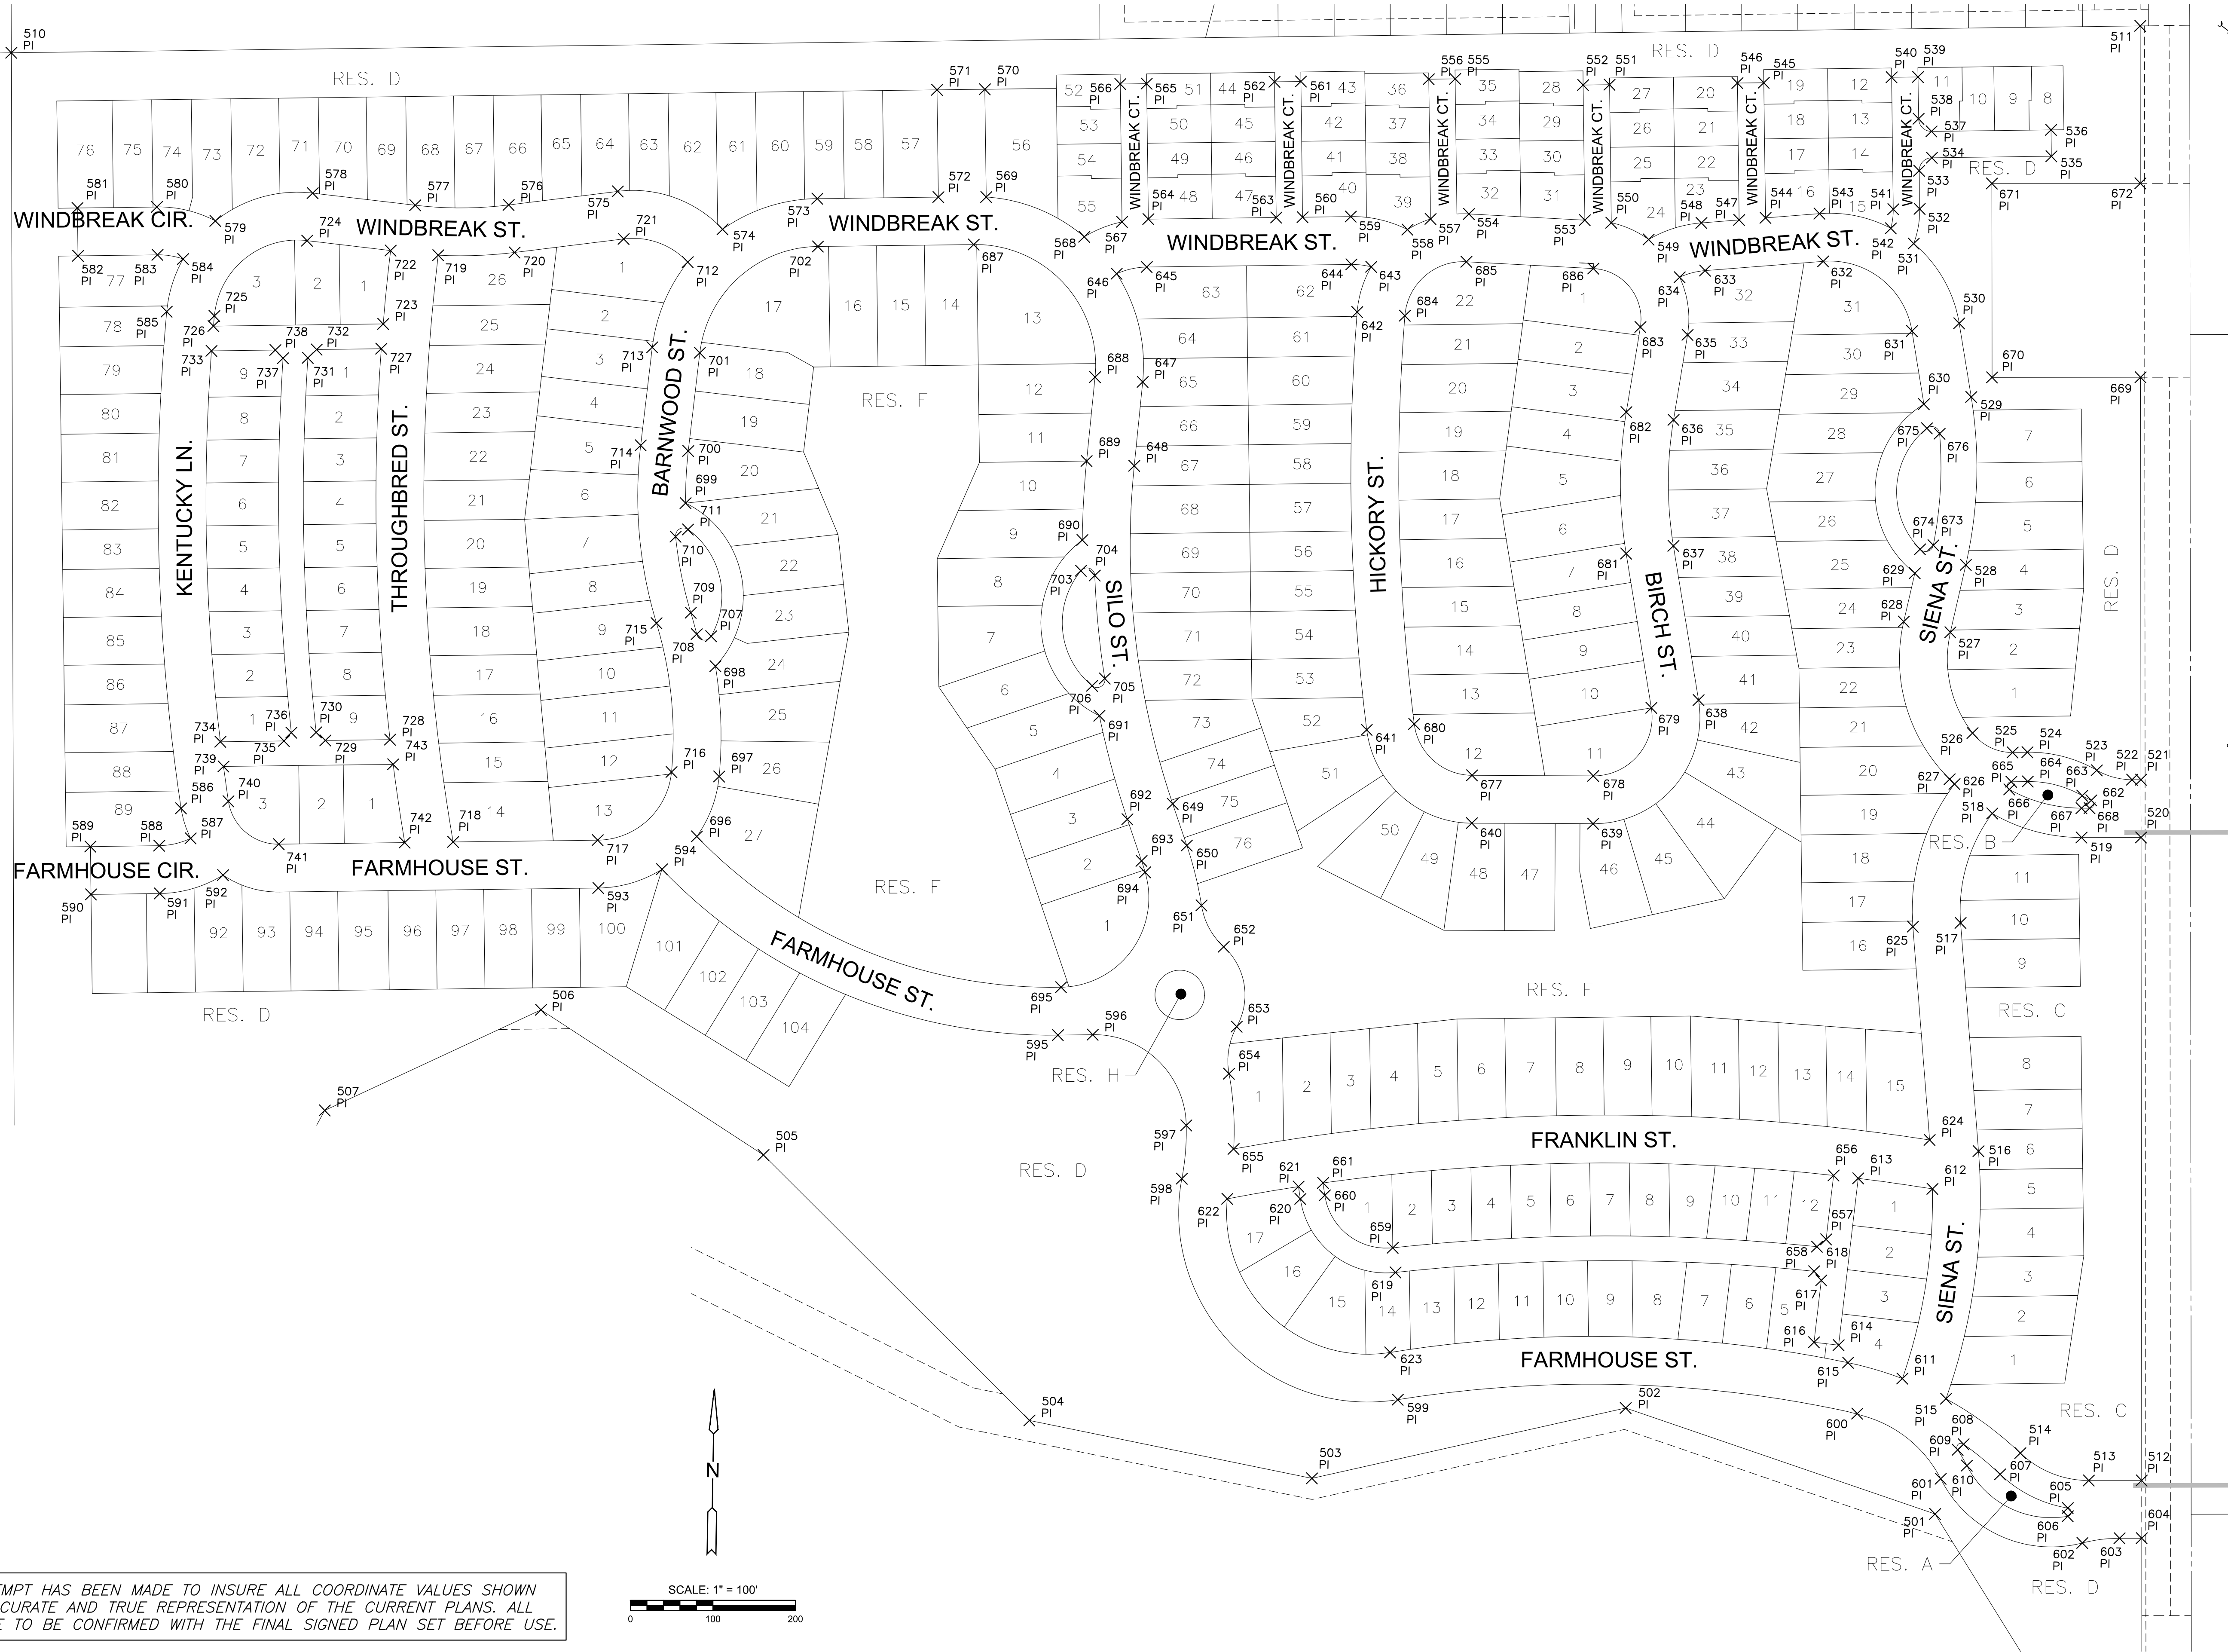

EVERY ATTEMPT HAS BEEN MADE TO INSURE ALL COORDINATE VALUES SHOWN ARE AN ACCURATE AND TRUE REPRESENTATION OF THE CURRENT PLANS. ALL VALUES ARE TO BE CONFIRMED WITH THE FINAL SIGNED PLAN SET BEFORE USE.



WATER DISTRIBUTION PLANS FOR
COURTYARDS AT JACOBS FARM 2ND
 PHASE 1

COORDINATE MAP
 2 OF 2

PROJECT NO.
 448-2025-014383

SCALE
 1" = 100'

DRAWN	DESIGNED	CHECKED
JWC	DFL	SPE

NO.	REVISION	DATE

SHEET NO.
C-115-W01
 15 OF 28

©2025 MKEC ENGINEERING, INC. ALL RIGHTS RESERVED WWW.MKEC.COM THESE DRAWINGS AND THEIR CONTENTS, INCLUDING, BUT NOT LIMITED TO, ALL CONCEPTS, DESIGNS, & DETAILS ARE THE EXCLUSIVE PROPERTY OF MKEC ENGINEERING, INC. (MKEC), AND MAY NOT BE USED OR REPRODUCED IN ANY WAY WITHOUT THE EXPRESS CONSENT OF MKEC.