



PLOTTED: Monday, August 19, 2025 @ 11:08AM

J:\PROJECTS\2025\202501102098\_PERFECTION\_JACOBS\_135TH\_AND\_CENTRAL\00\_202508\_CAD\SH1505\_CIVIL\SANSECONDDADDITION\202508\_05\_C-110-S01.DWG

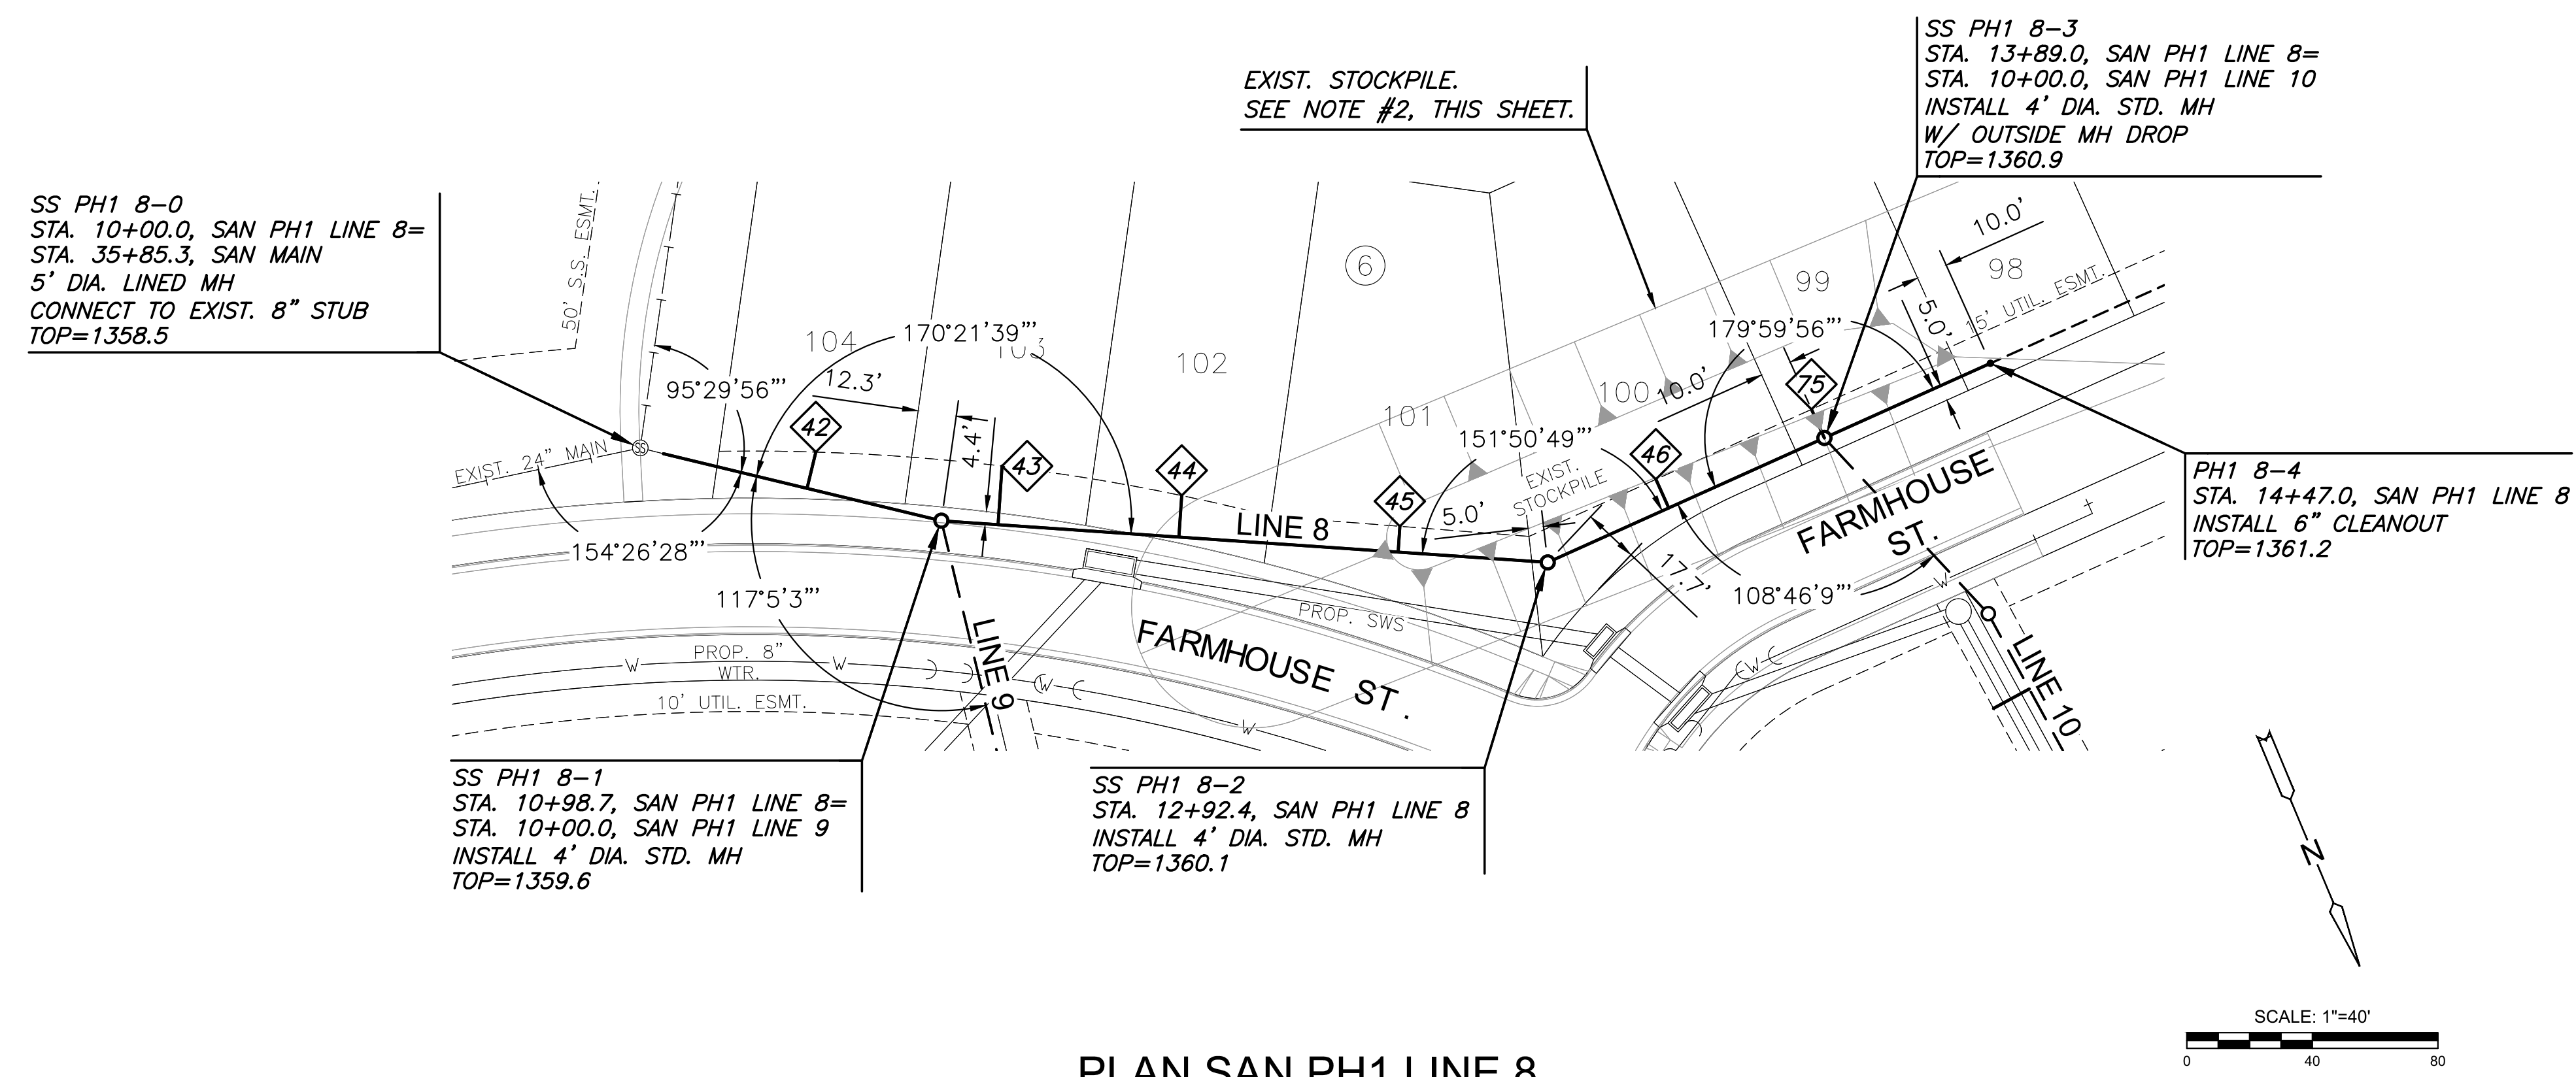

PLAN SAN PH1 LINE 8  
PROFILE SAN PH1 LINE 8

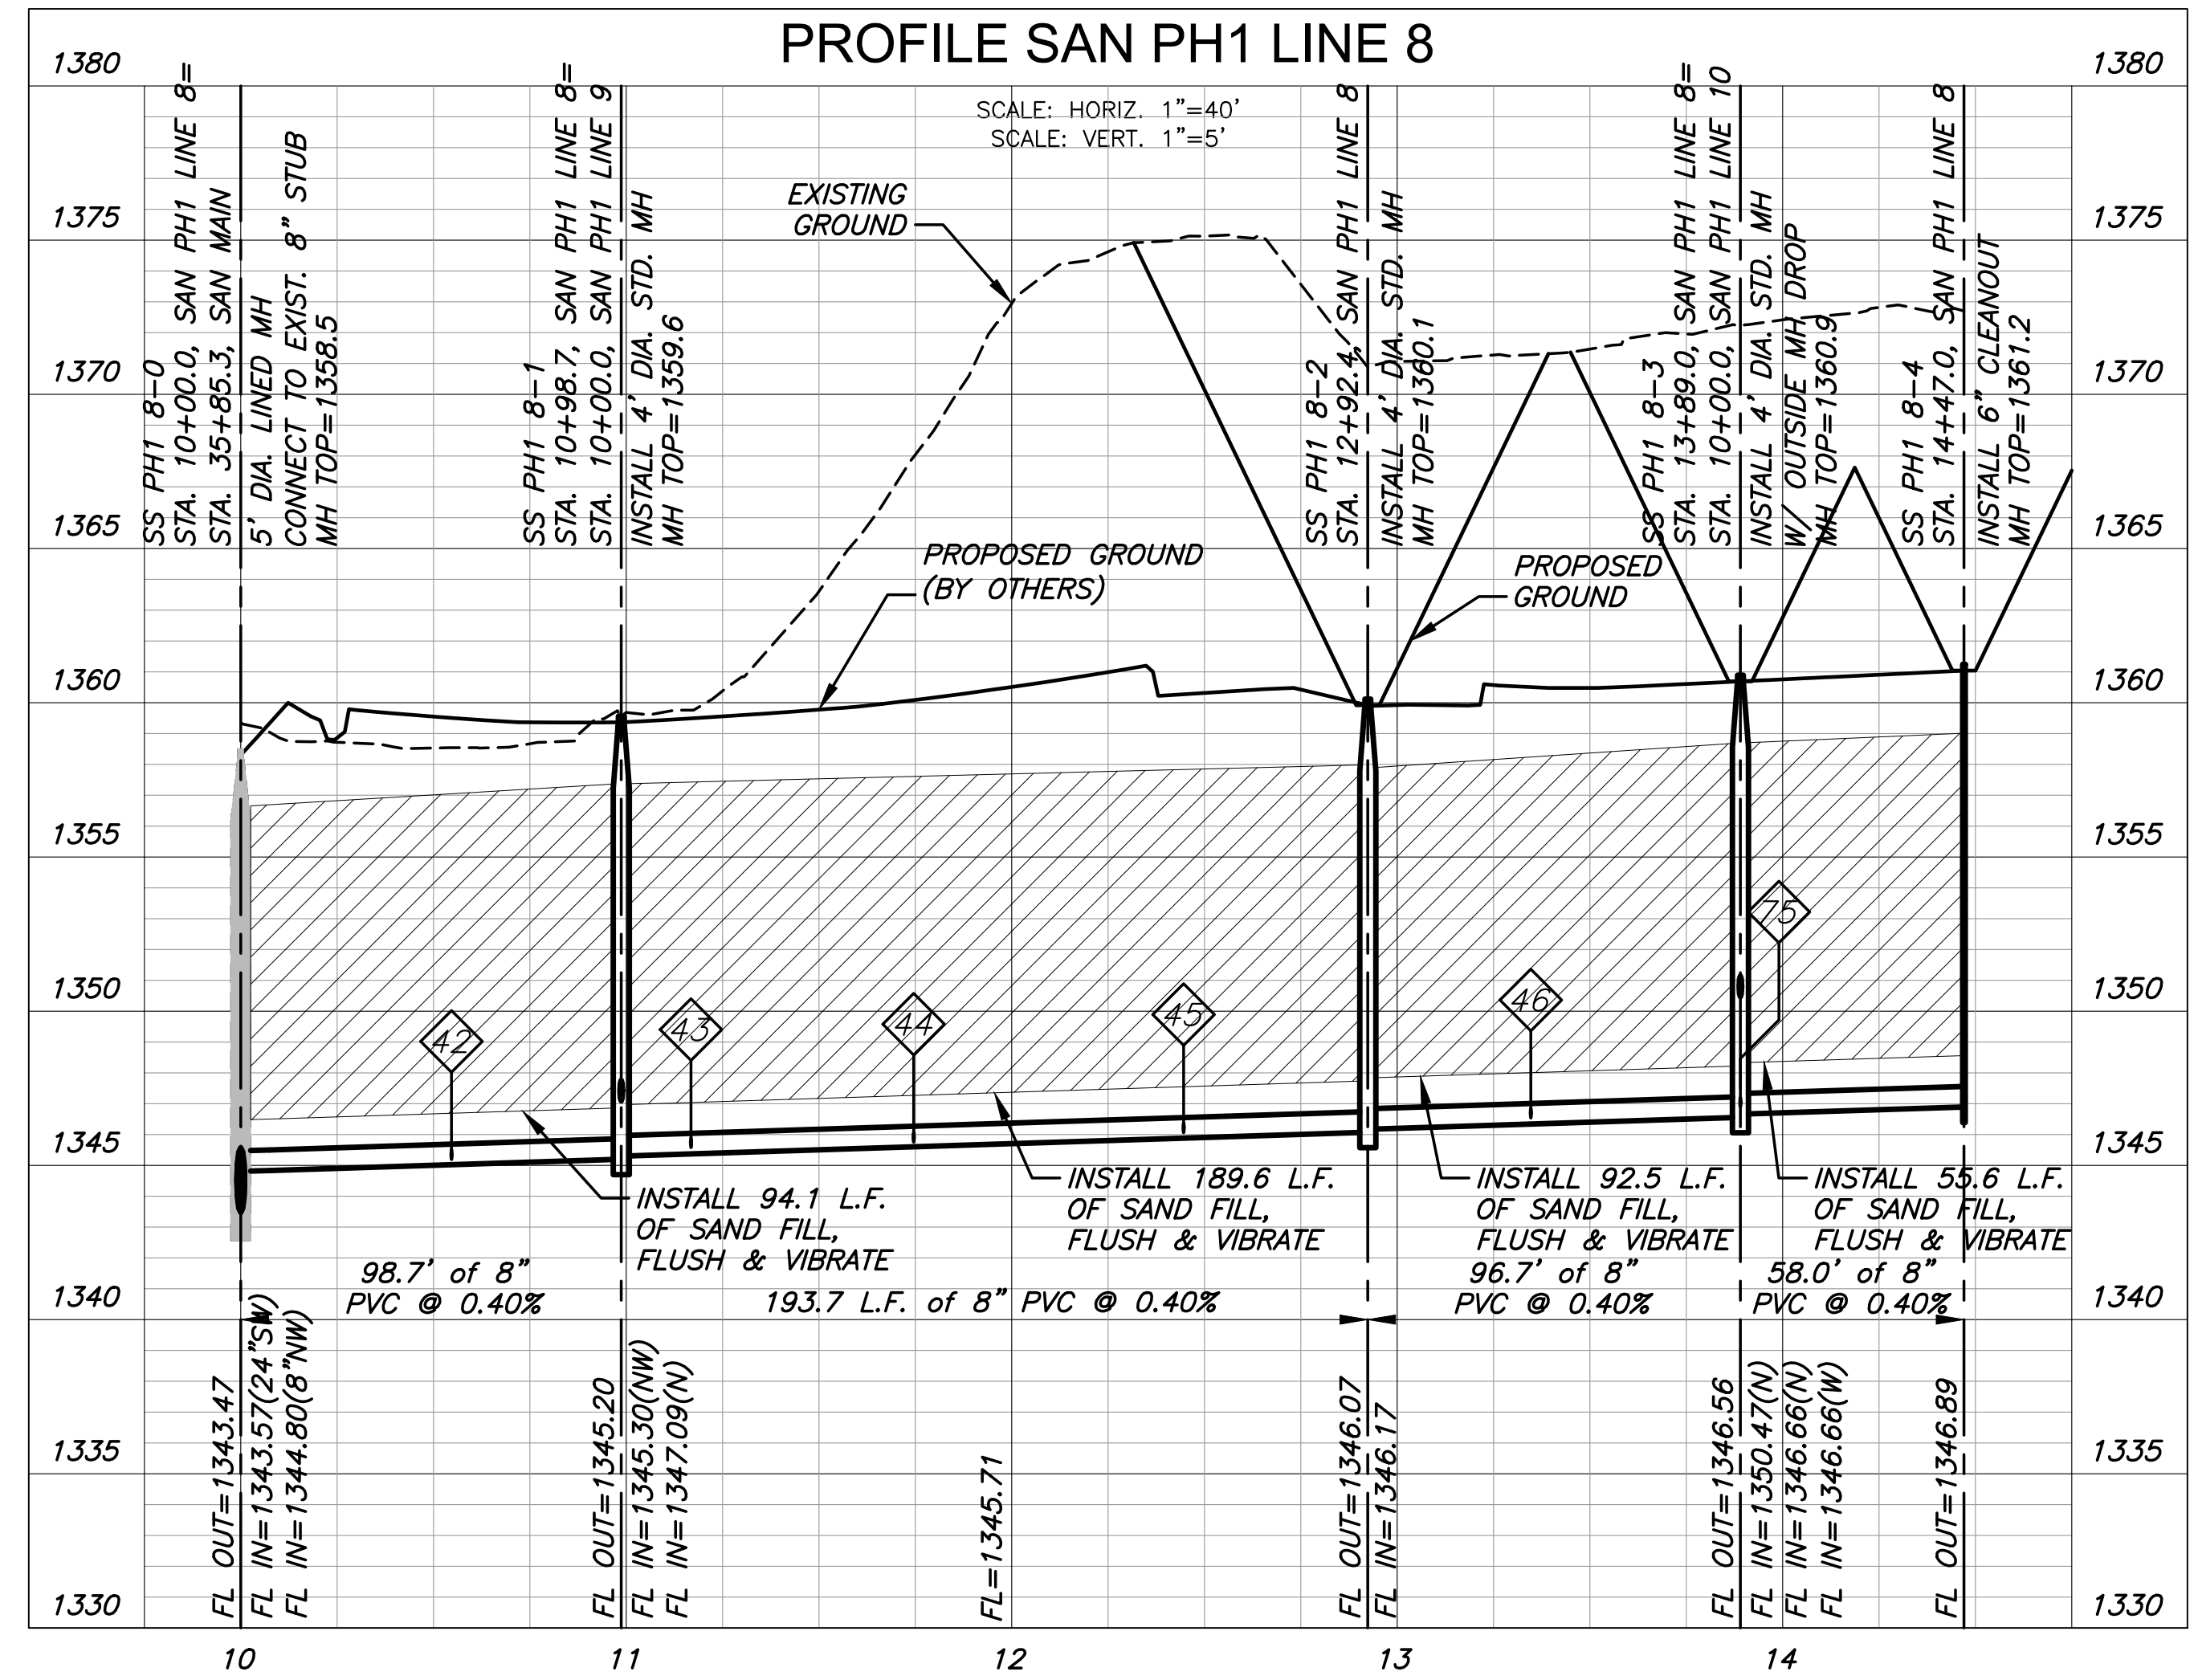

SANITARY SEWER PLANS FOR  
**COURTYARDS AT JACOBS FARM 2ND**  
PHASE 1

SAN LINE 8	
PROJECT NO.	468-2025-014394
SCALE	1" = 40'
DRAWN	DESIGNED
HHK	DFL
CHECKED	SPE
NO.	REVISION
0	ISSUED FOR CONSTRUCTION 08/18/2025
SHEET NO. C-110-S01	
10 OF 30	

©2025 MKEC ENGINEERING, INC. ALL RIGHTS RESERVED WWW.MKEC.COM THESE DRAWINGS AND THEIR CONTENTS, INCLUDING, BUT NOT LIMITED TO, ALL CONCEPTS, DESIGNS, & DETAILS ARE THE EXCLUSIVE PROPERTY OF MKEC ENGINEERING, INC. (MKEC), AND MAY NOT BE USED OR REPRODUCED IN ANY WAY WITHOUT THE EXPRESS CONSENT OF MKEC.