

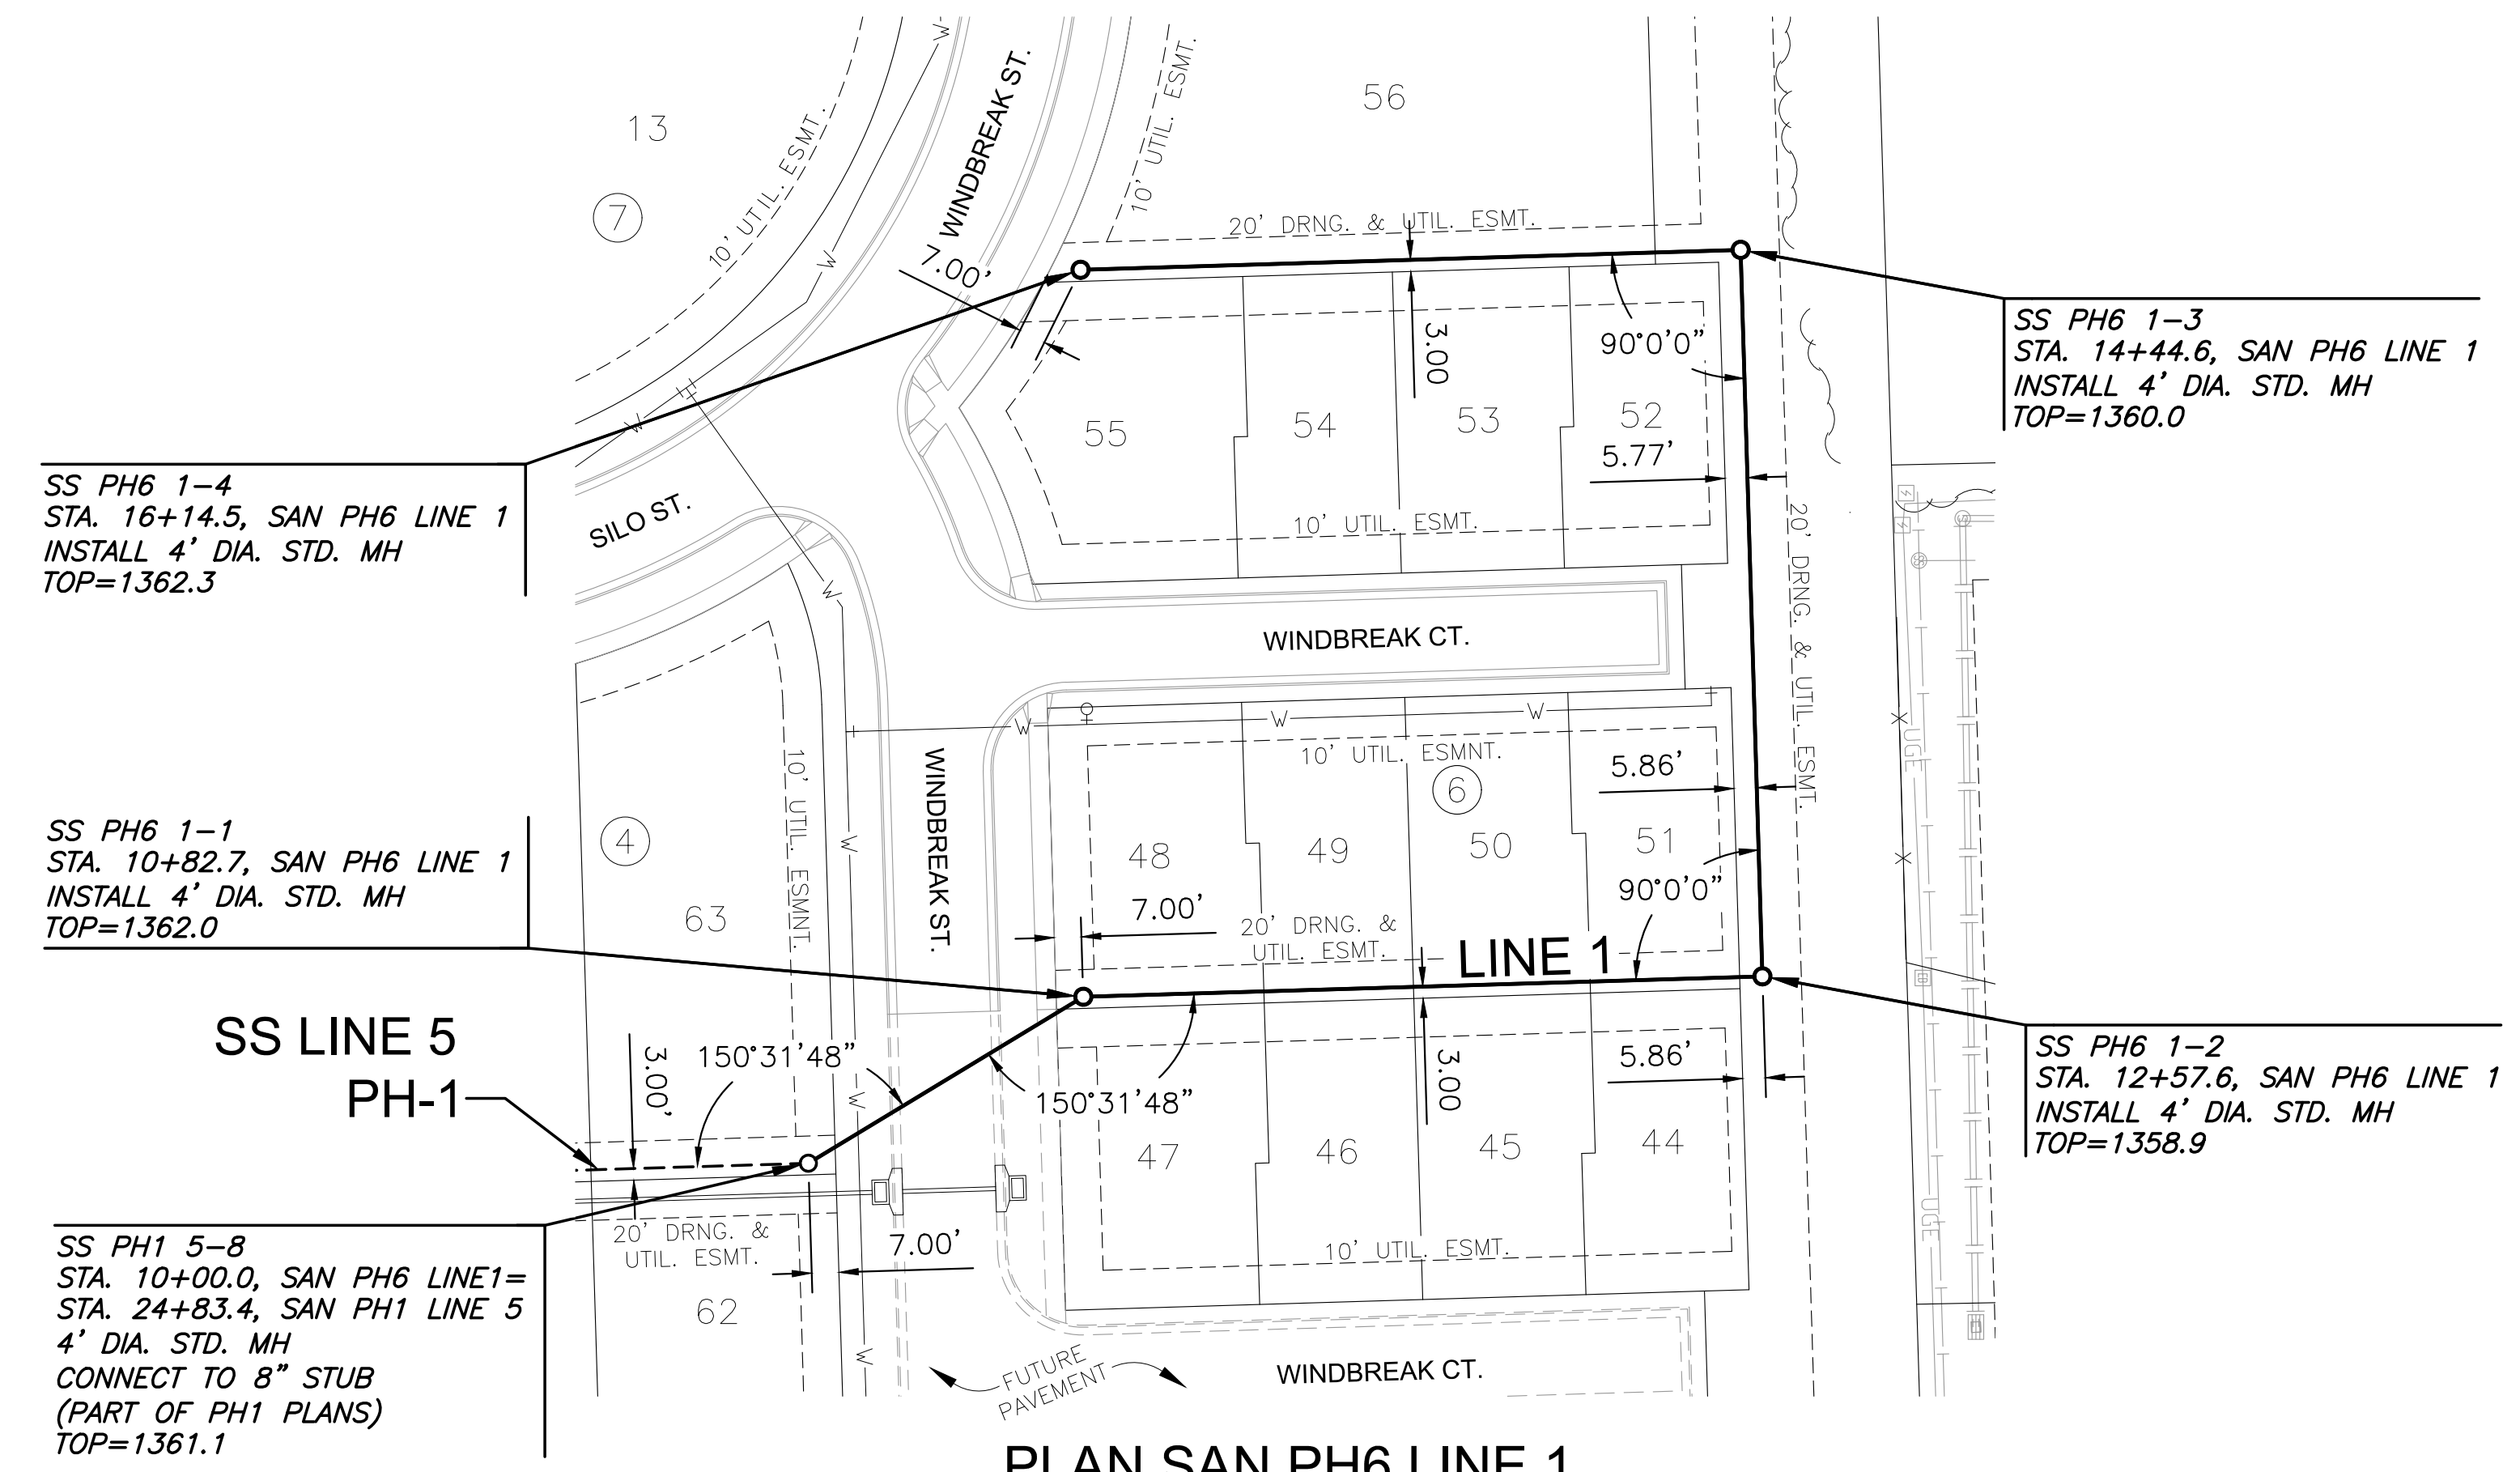


J:\PROJECTS\2022\20110209_PRRFECTION_JACOBS\155TH AND CENTRAL\00_220209_CAD\SH15505_CIVIL\SANSECON2\ADDITION\PH1\A220209_05_C-102-S.DWG
 ©2025 MKEC ENGINEERING, INC. ALL RIGHTS RESERVED WWW.MKEC.COM THESE DRAWINGS AND THEIR CONTENTS, INCLUDING, BUT NOT LIMITED TO, ALL CONCEPTS, DESIGNS, & DETAILS ARE THE EXCLUSIVE PROPERTY OF MKEC ENGINEERING, INC. (MKEC), AND MAY NOT BE USED OR REPRODUCED IN ANY WAY WITHOUT THE EXPRESS CONSENT OF MKEC.

NOTE:
 CONTRACTOR TO VERIFY THE
 DEPTH AND LOCATION OF EXISTING
 UTILITIES PRIOR TO CONSTRUCTION.

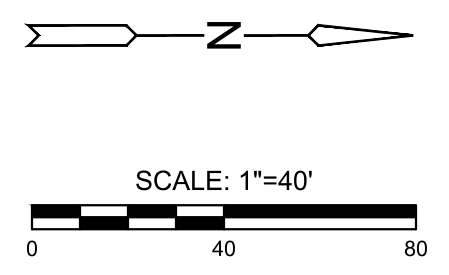

PLAN SAN PH6 LINE 1
PROFILE SAN PH6 LINE 1

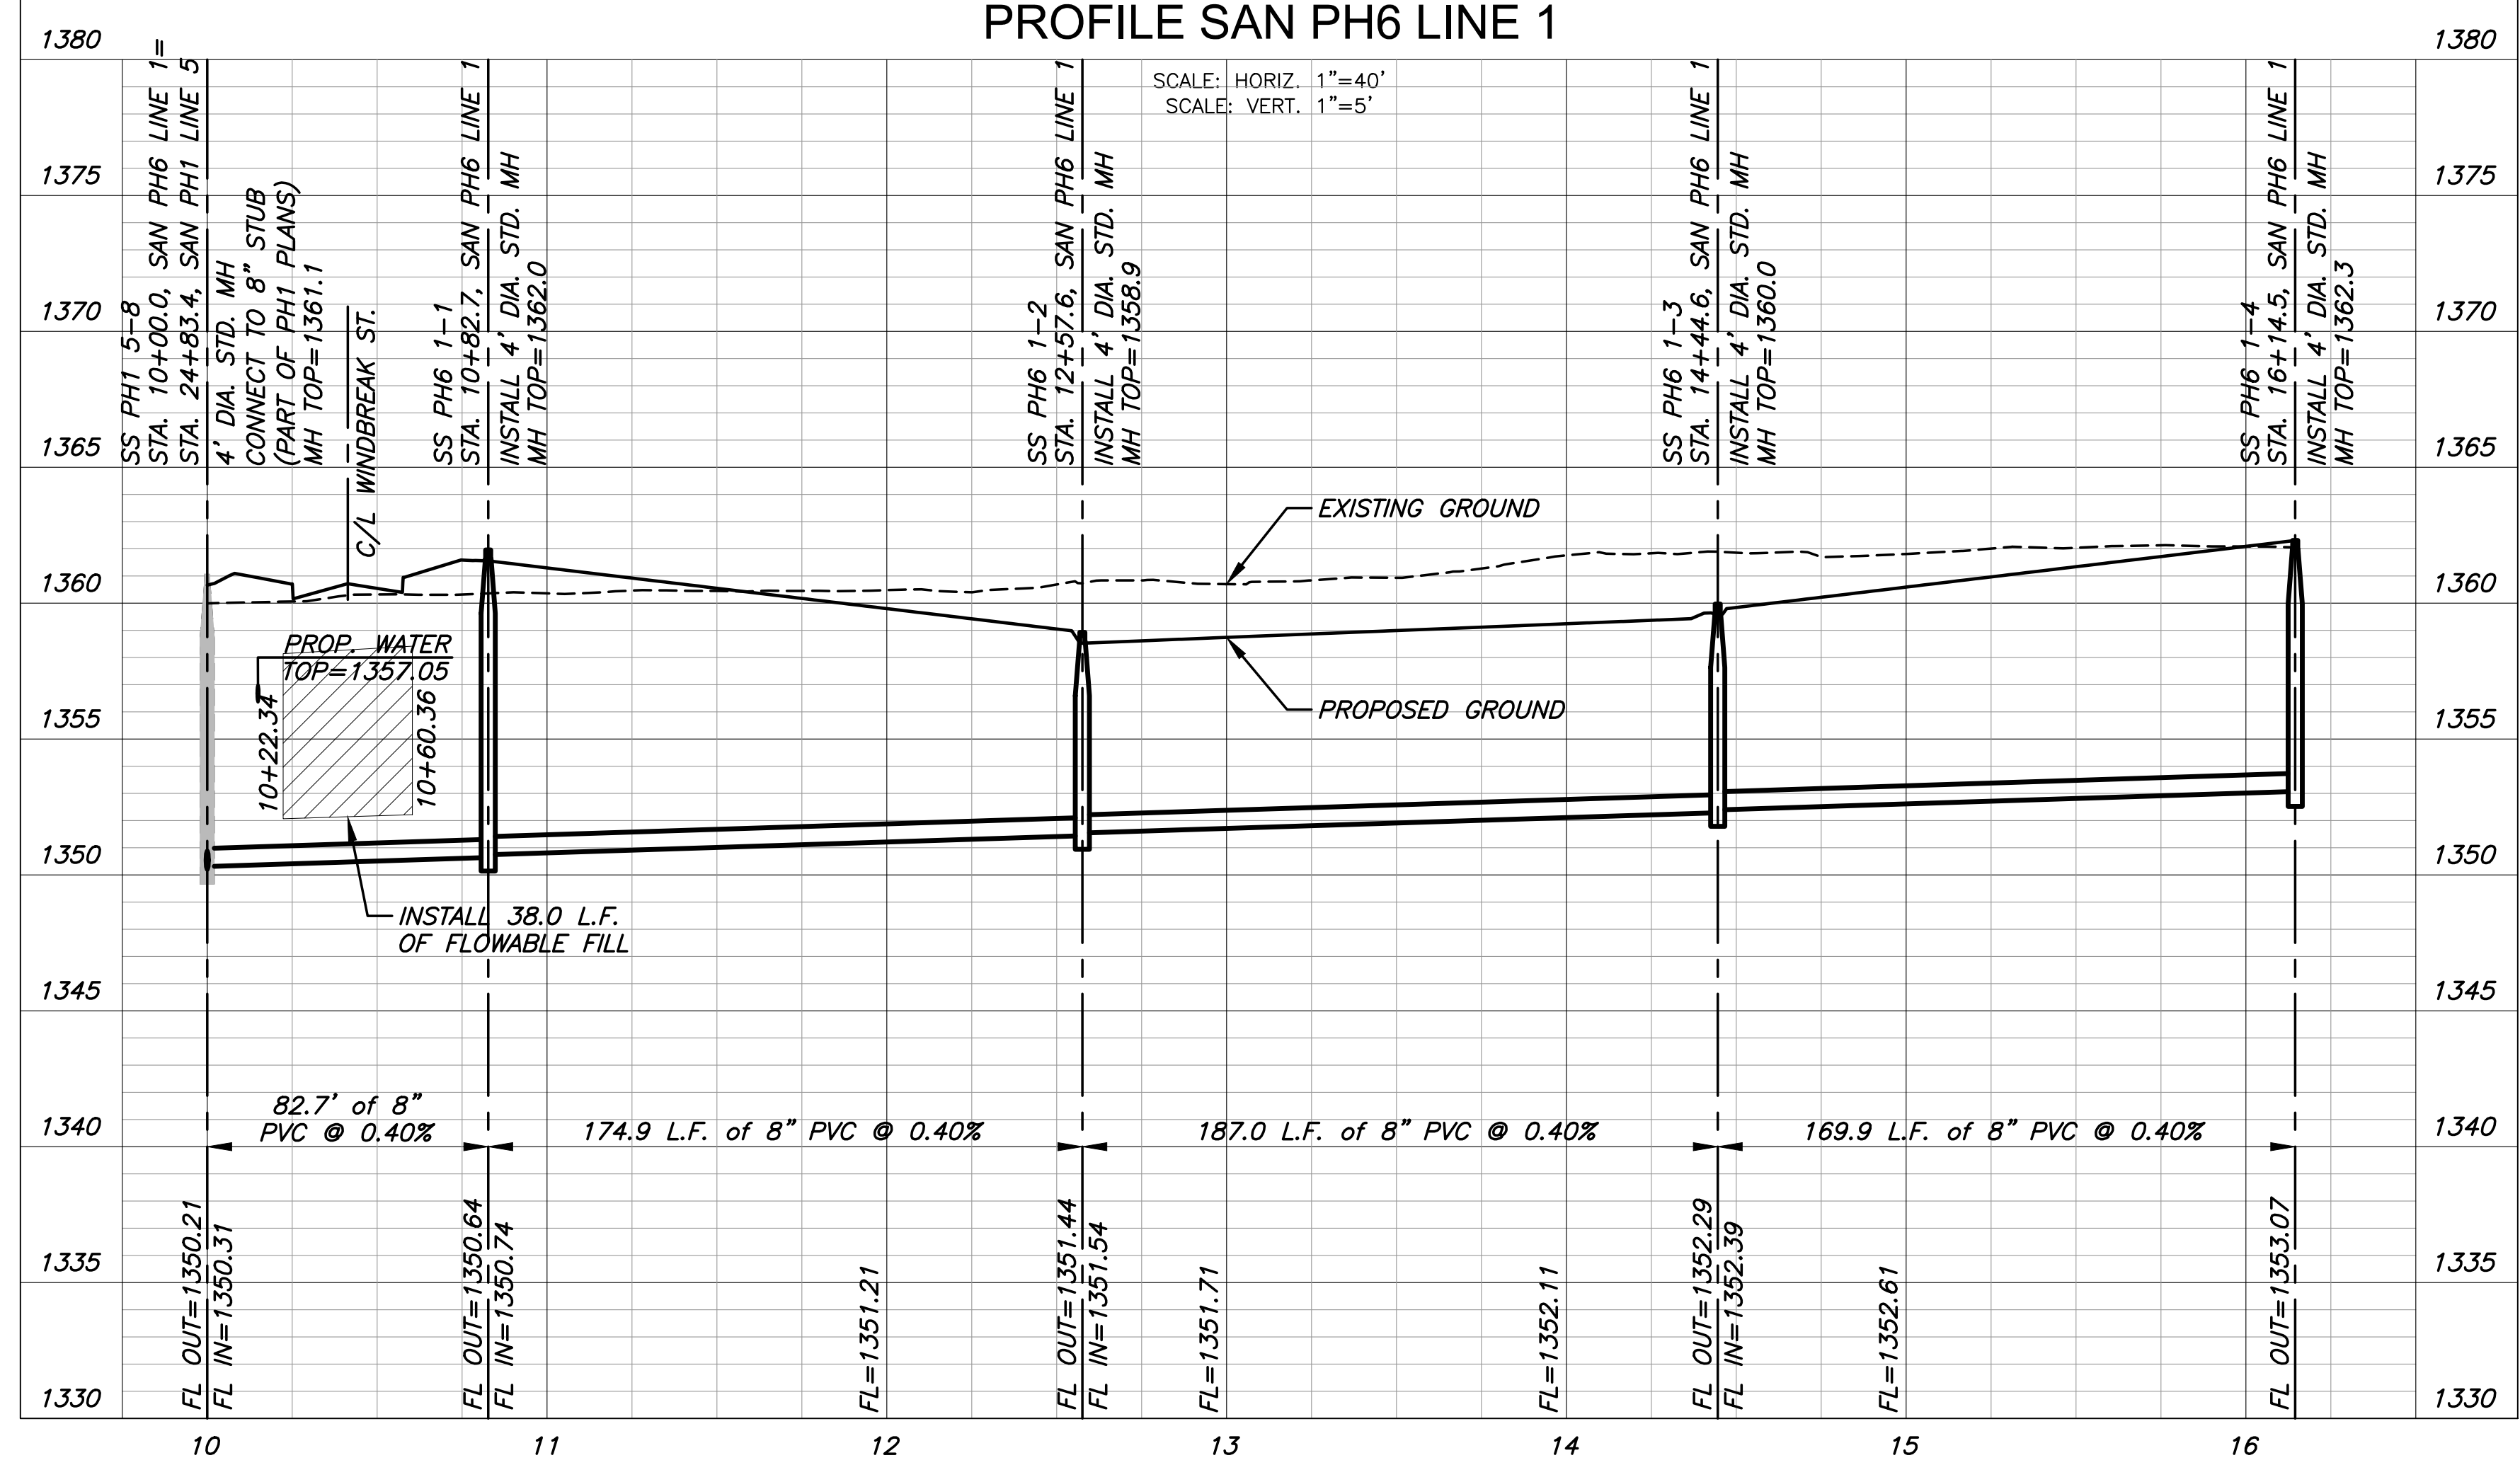

SANITARY SEWER PLANS
COURTYARDS AT JACOBS FARM 2ND
 PHASE 6

SAN LINE 1		
PROJECT NO.	468-2025-014406	
SCALE	1" = 40'	
DRAWN	DESIGNED	CHECKED
BWS	DFL	SPE
NO.	REVISION	DATE
0	ISSUED FOR CONSTRUCTION	08/18/2025
SHEET NO. C-102-S06		
02 OF 15		