
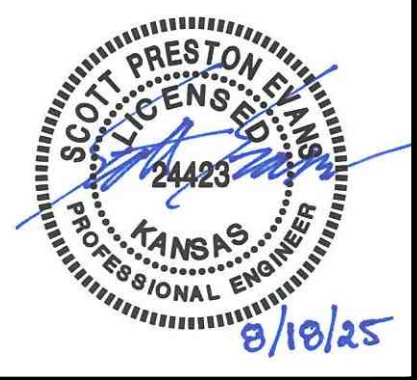


J:\PROJECTS\2022\20110209_PERFECTION_JACOBS_155TH_AND_CENTRAL\00_220209_CAD\SH1505_CIVIL\SECOND ADDITION\PH1\A220209_05_C-103-S.DWG
 8/16/25
 24423
 PROFESSIONAL ENGINEER
 KANSAS
 SCOTT PRESTON
 8/16/25

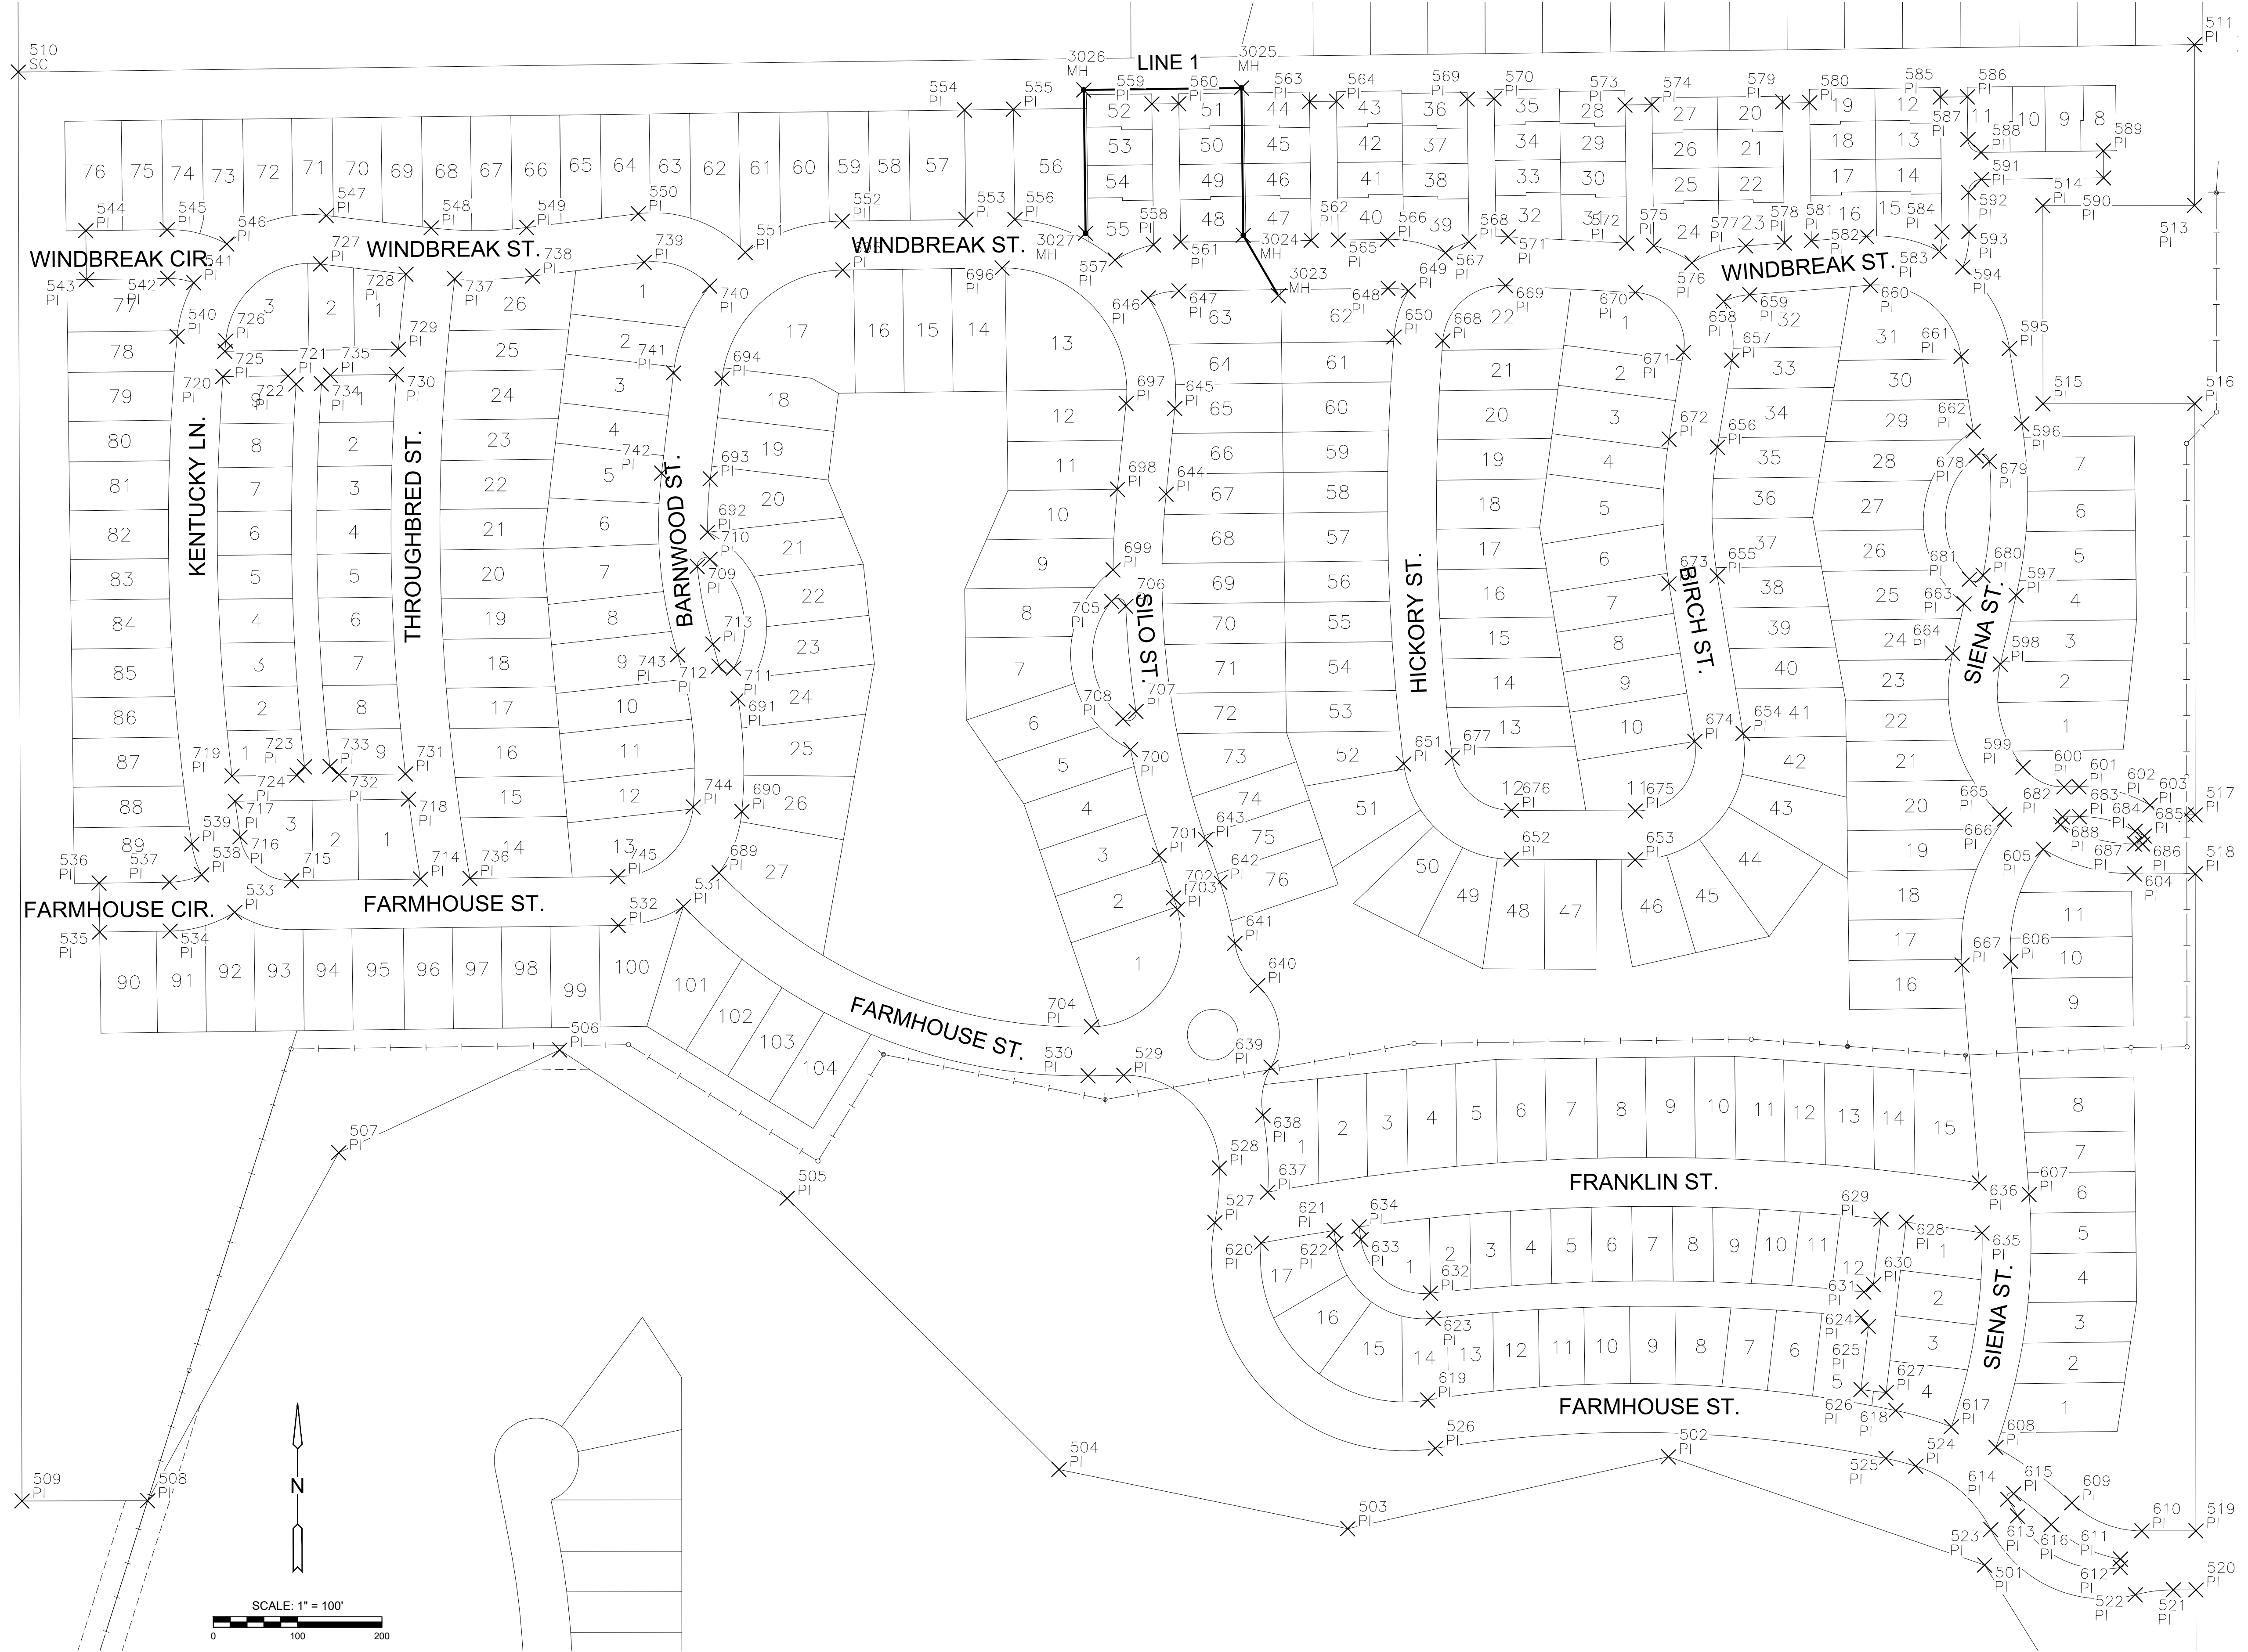

SANITARY SEWER PLANS
COURTYARDS AT JACOBS FARM 2ND
 PHASE 6

| | | |
|---------------------|-------------------------|------------|
| COORDINATE MAP | | |
| PROJECT NO. | 468-2025-014406 | |
| SCALE | 1" = 100' | |
| DRAWN | DESIGNED | CHECKED |
| BWS | DFL | SPE |
| NO. | REVISION | DATE |
| 0 | ISSUED FOR CONSTRUCTION | 08/18/2025 |
| SHEET NO. C-103-S06 | | |
| 03 OF 15 | | |

©2025 MKEC ENGINEERING, INC. ALL RIGHTS RESERVED WWW.MKEC.COM THESE DRAWINGS AND THEIR CONTENTS, INCLUDING, BUT NOT LIMITED TO, ALL CONCEPTS, DESIGNS, & DETAILS ARE THE EXCLUSIVE PROPERTY OF MKEC ENGINEERING, INC. (MKEC), AND MAY NOT BE USED OR REPRODUCED IN ANY WAY WITHOUT THE EXPRESS CONSENT OF MKEC.