


J:\PROJECTS\2025\20250110\2025\_PERFECTION\_JACOBS\_FARM\_ADDITION\CENTRAL\05\_C-105-CIP.DWG  
 ©2025 MKEC ENGINEERING, INC. ALL RIGHTS RESERVED. WWW.MKEC.COM. THESE DRAWINGS AND THEIR CONTENTS, INCLUDING, BUT NOT LIMITED TO, ALL CONCEPTS, DESIGNS, & DETAILS ARE THE EXCLUSIVE PROPERTY OF MKEC ENGINEERING, INC. (MKEC), AND MAY NOT BE USED OR REPRODUCED IN ANY WAY WITHOUT THE EXPRESS CONSENT OF MKEC.

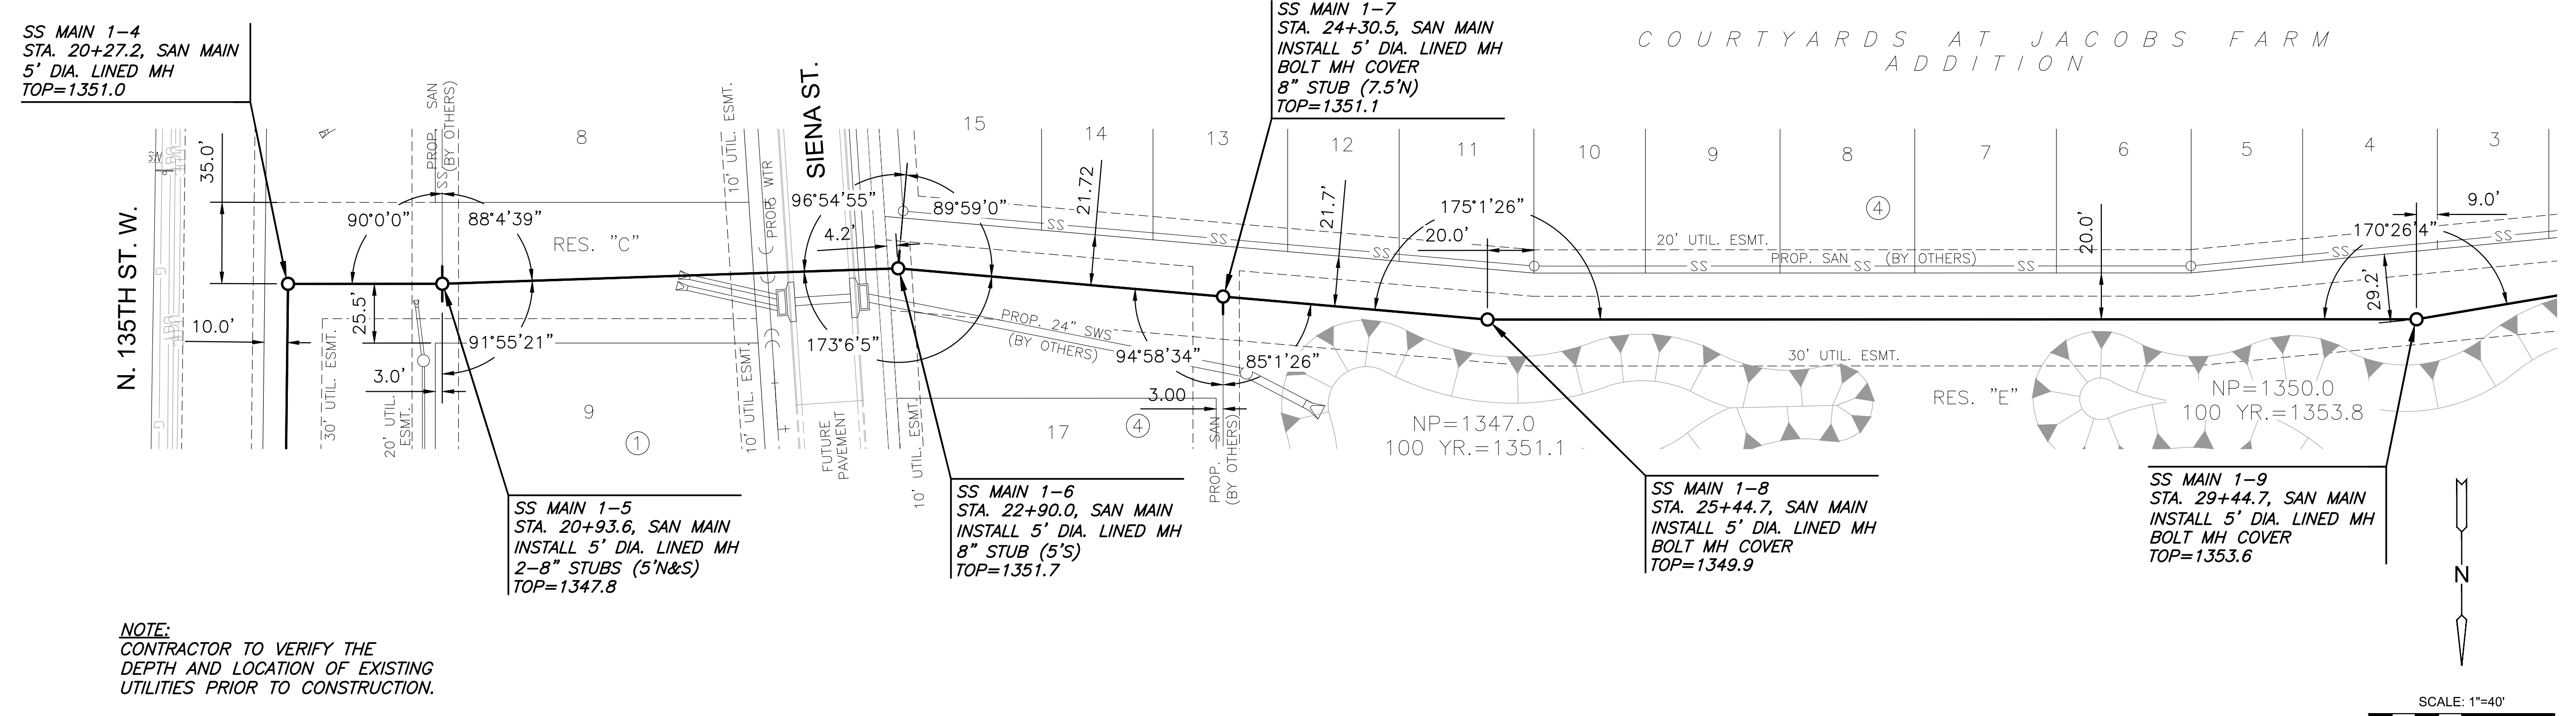

**NOTE:**  
CONTRACTOR TO VERIFY THE DEPTH AND LOCATION OF EXISTING UTILITIES PRIOR TO CONSTRUCTION.

**PLAN SAN MAIN LINE (20+27.2 - 29+44.7)**  
**PROFILE SAN MAIN LINE (20+27.2 - 29+44.7)**

