


BM 120.91 NW Cor. Conc. Pav. H₂O 650 GORDON
 B.M. 117.39 R.E. Spike E Side 24' ELM 76' of E EDWARDS + 60' S of SL CENTRAL

PROPERTY
 19.4
 15.2
 14.8
 15.2
 16.5
 16.3
 14.6
 13.1
 11.1
 12.2
 13.5
 10.6
 172.7
 17.3
 190.0 cu yds Exc.

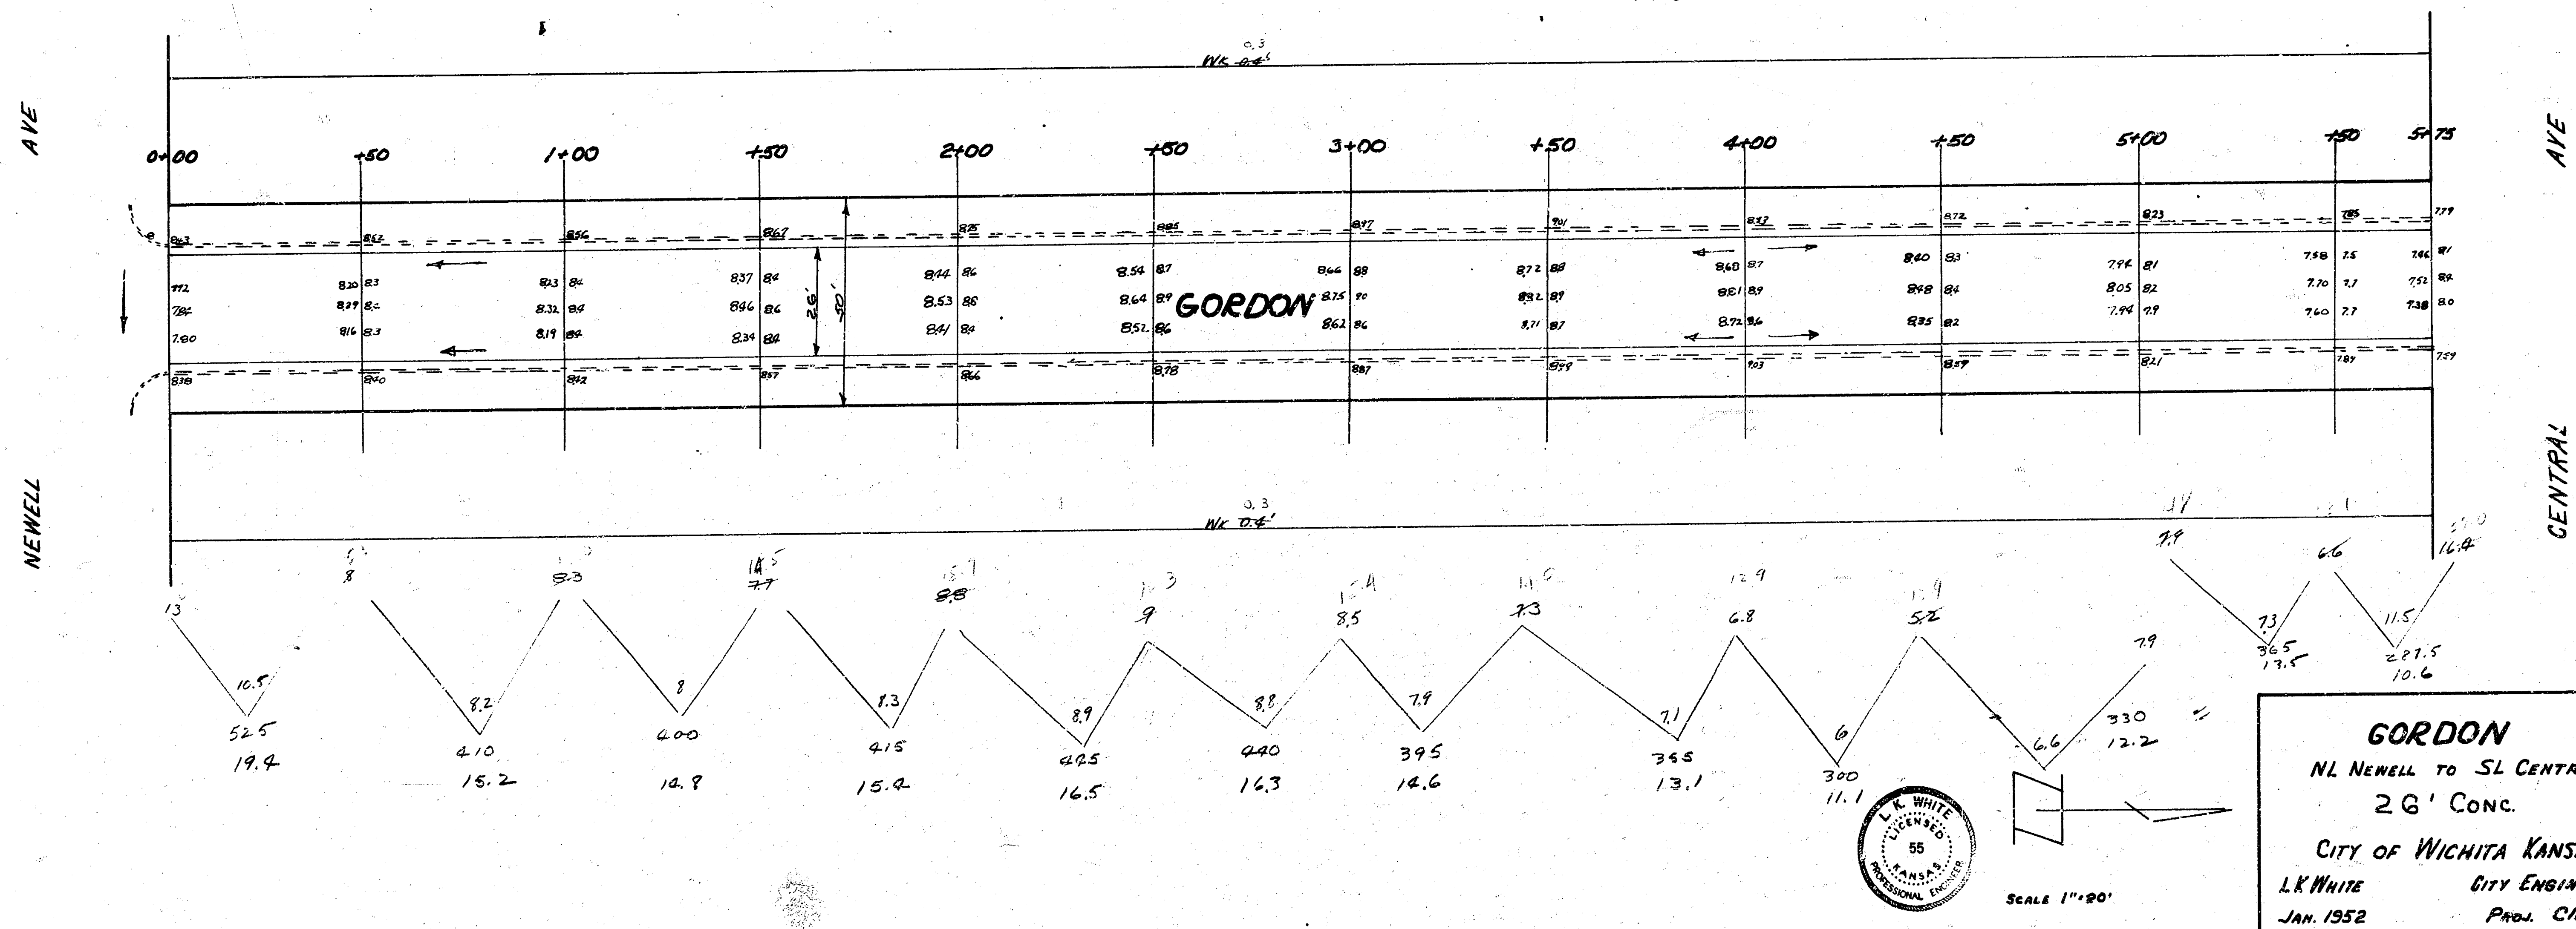

$M^{\pm} G^{-}$ 