




B.M. 101.17 R.R. SPIKE E. SIDE P. PILE ON NW. COR. GOW & 33RD ST.  
 B.M. 100.23 R.R. SPIKE S. SIDE BELL PILE ON SW. COR. GOW & 31ST ST.

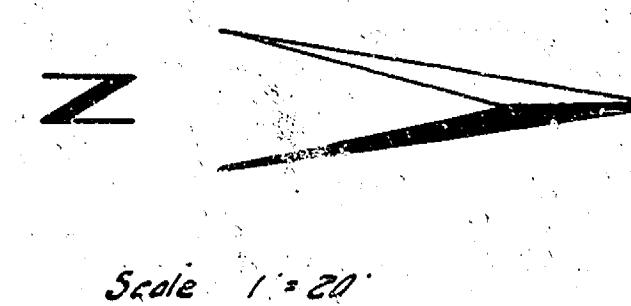

Surveyed by J. E. Smith  
 Drawn by J. E. Smith  
 Checked by J. E. Smith

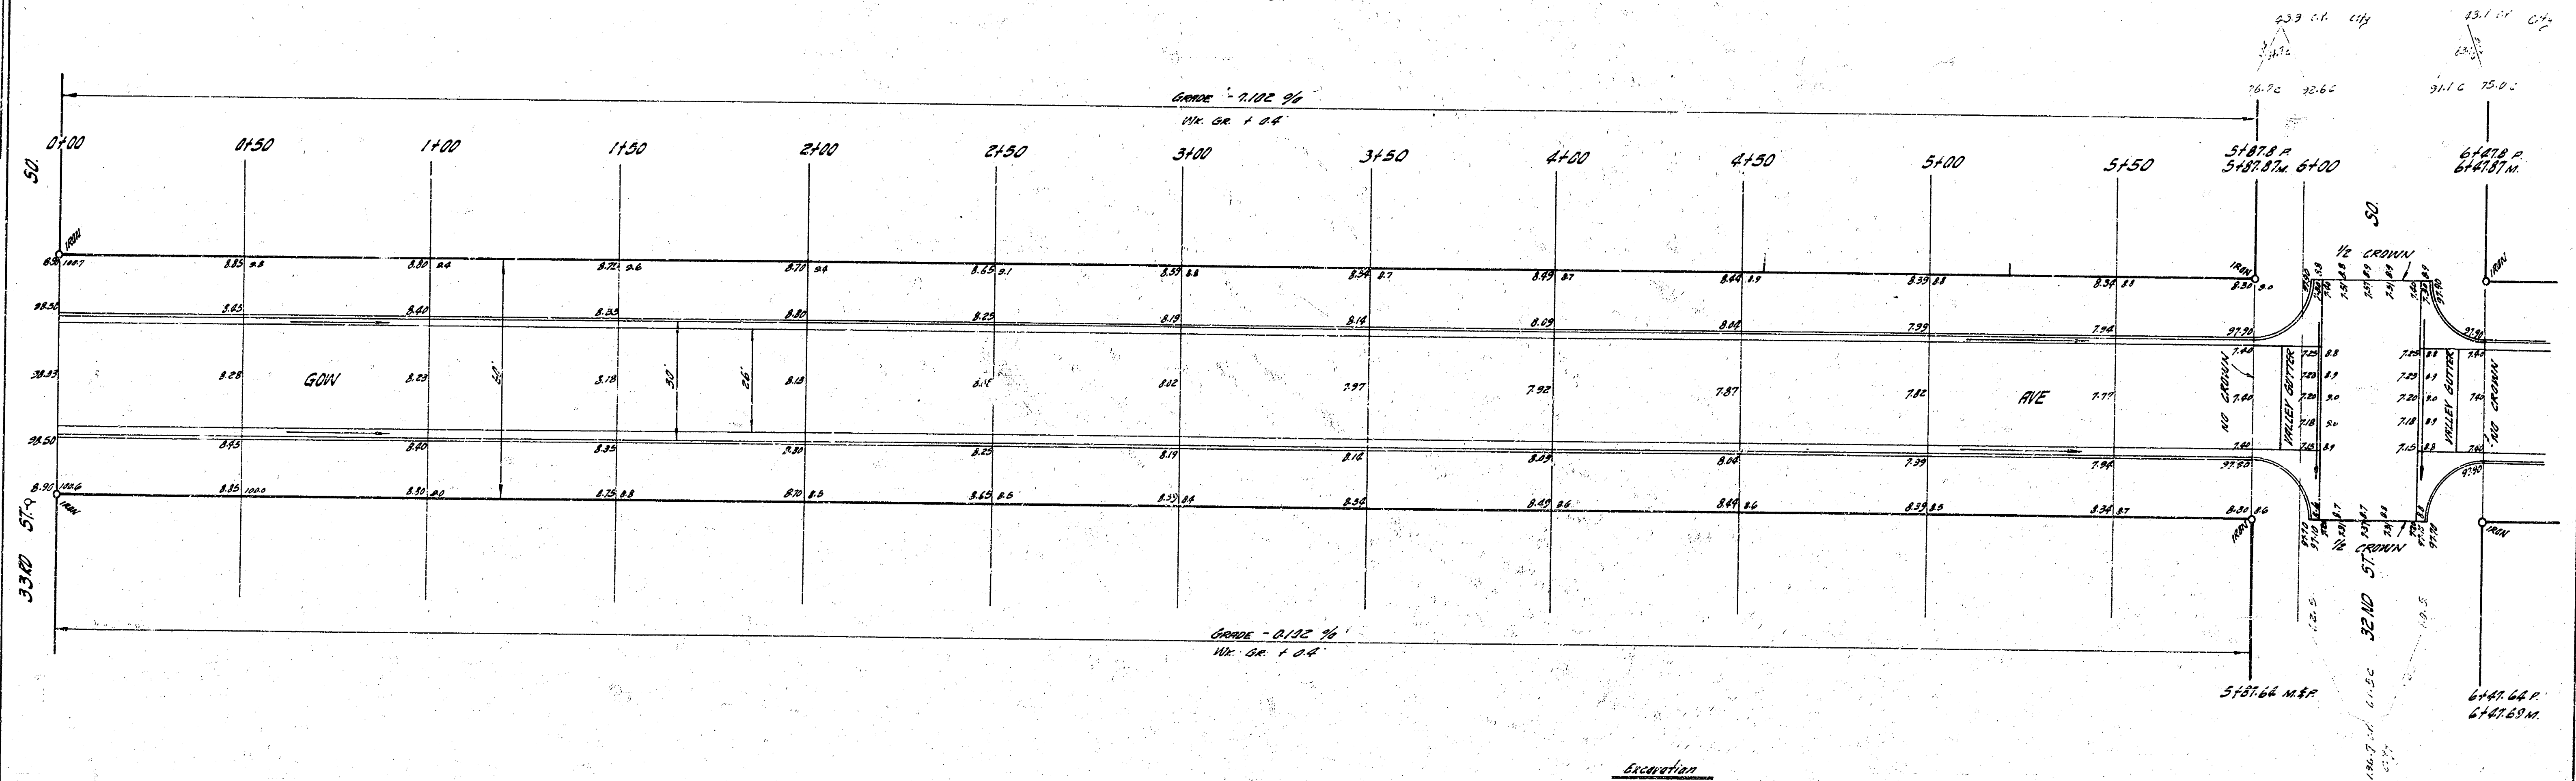

| Excavation |       |
|------------|-------|
| Property   | City  |
| 3,265.7    | 223.7 |
| 148.256.6  | 10.4  |
| 3,532.3    | 234.1 |

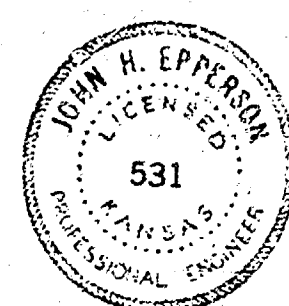

**GOW AVE**  
 N.L. 33RD ST. 50 TO S.L. 31ST ST. 50  
 26'-2'-30" AC.  
 CITY OF WICHITA, KANSAS  
 B. E. SMITH, CITY ENGINEER  
 DATE MAY 1959 PROJ. NO. C16-88

