



68-Y

El. M. 14459 STANDARD SE Cor Green & 25th

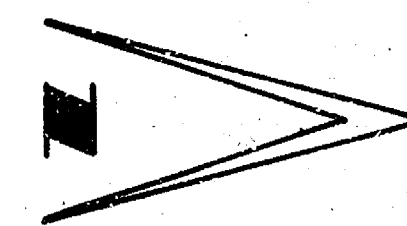

Plumb
6431.7
+ 107.0
6538.2
7074.9 CUYDS EXCAVATION

STATIONING ON E.P.

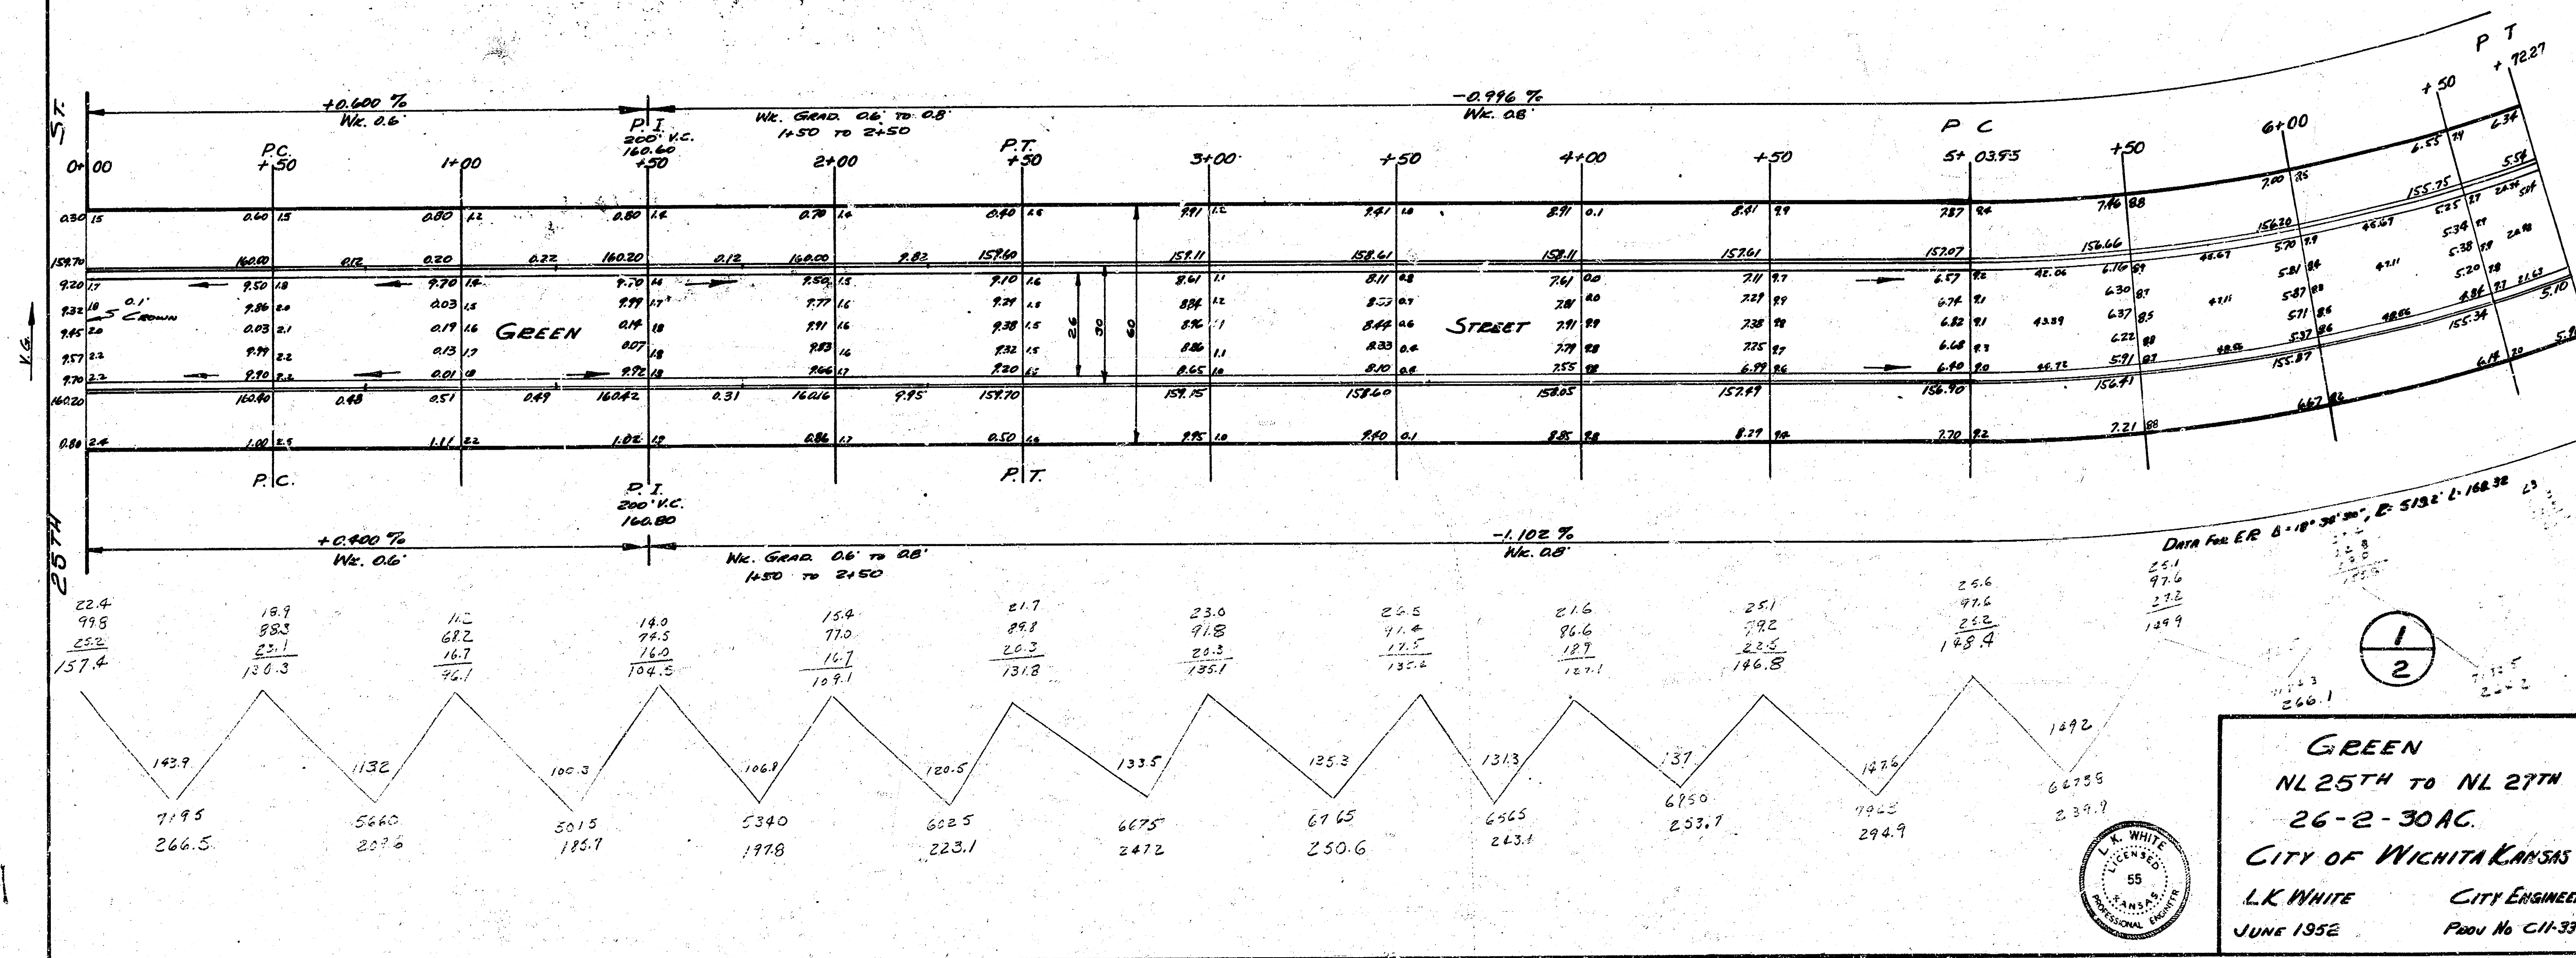

GREEN
NL 25TH TO NL 27TH
26-2-30AC.
CITY OF WICHITA KANSAS
L.K. WHITE CITY ENGINEER
JUNE 1952 PROJ No C11-338

