


B.M. 124.33 "B" in Burton App. Wk. at E. Co. Green N.S. 127

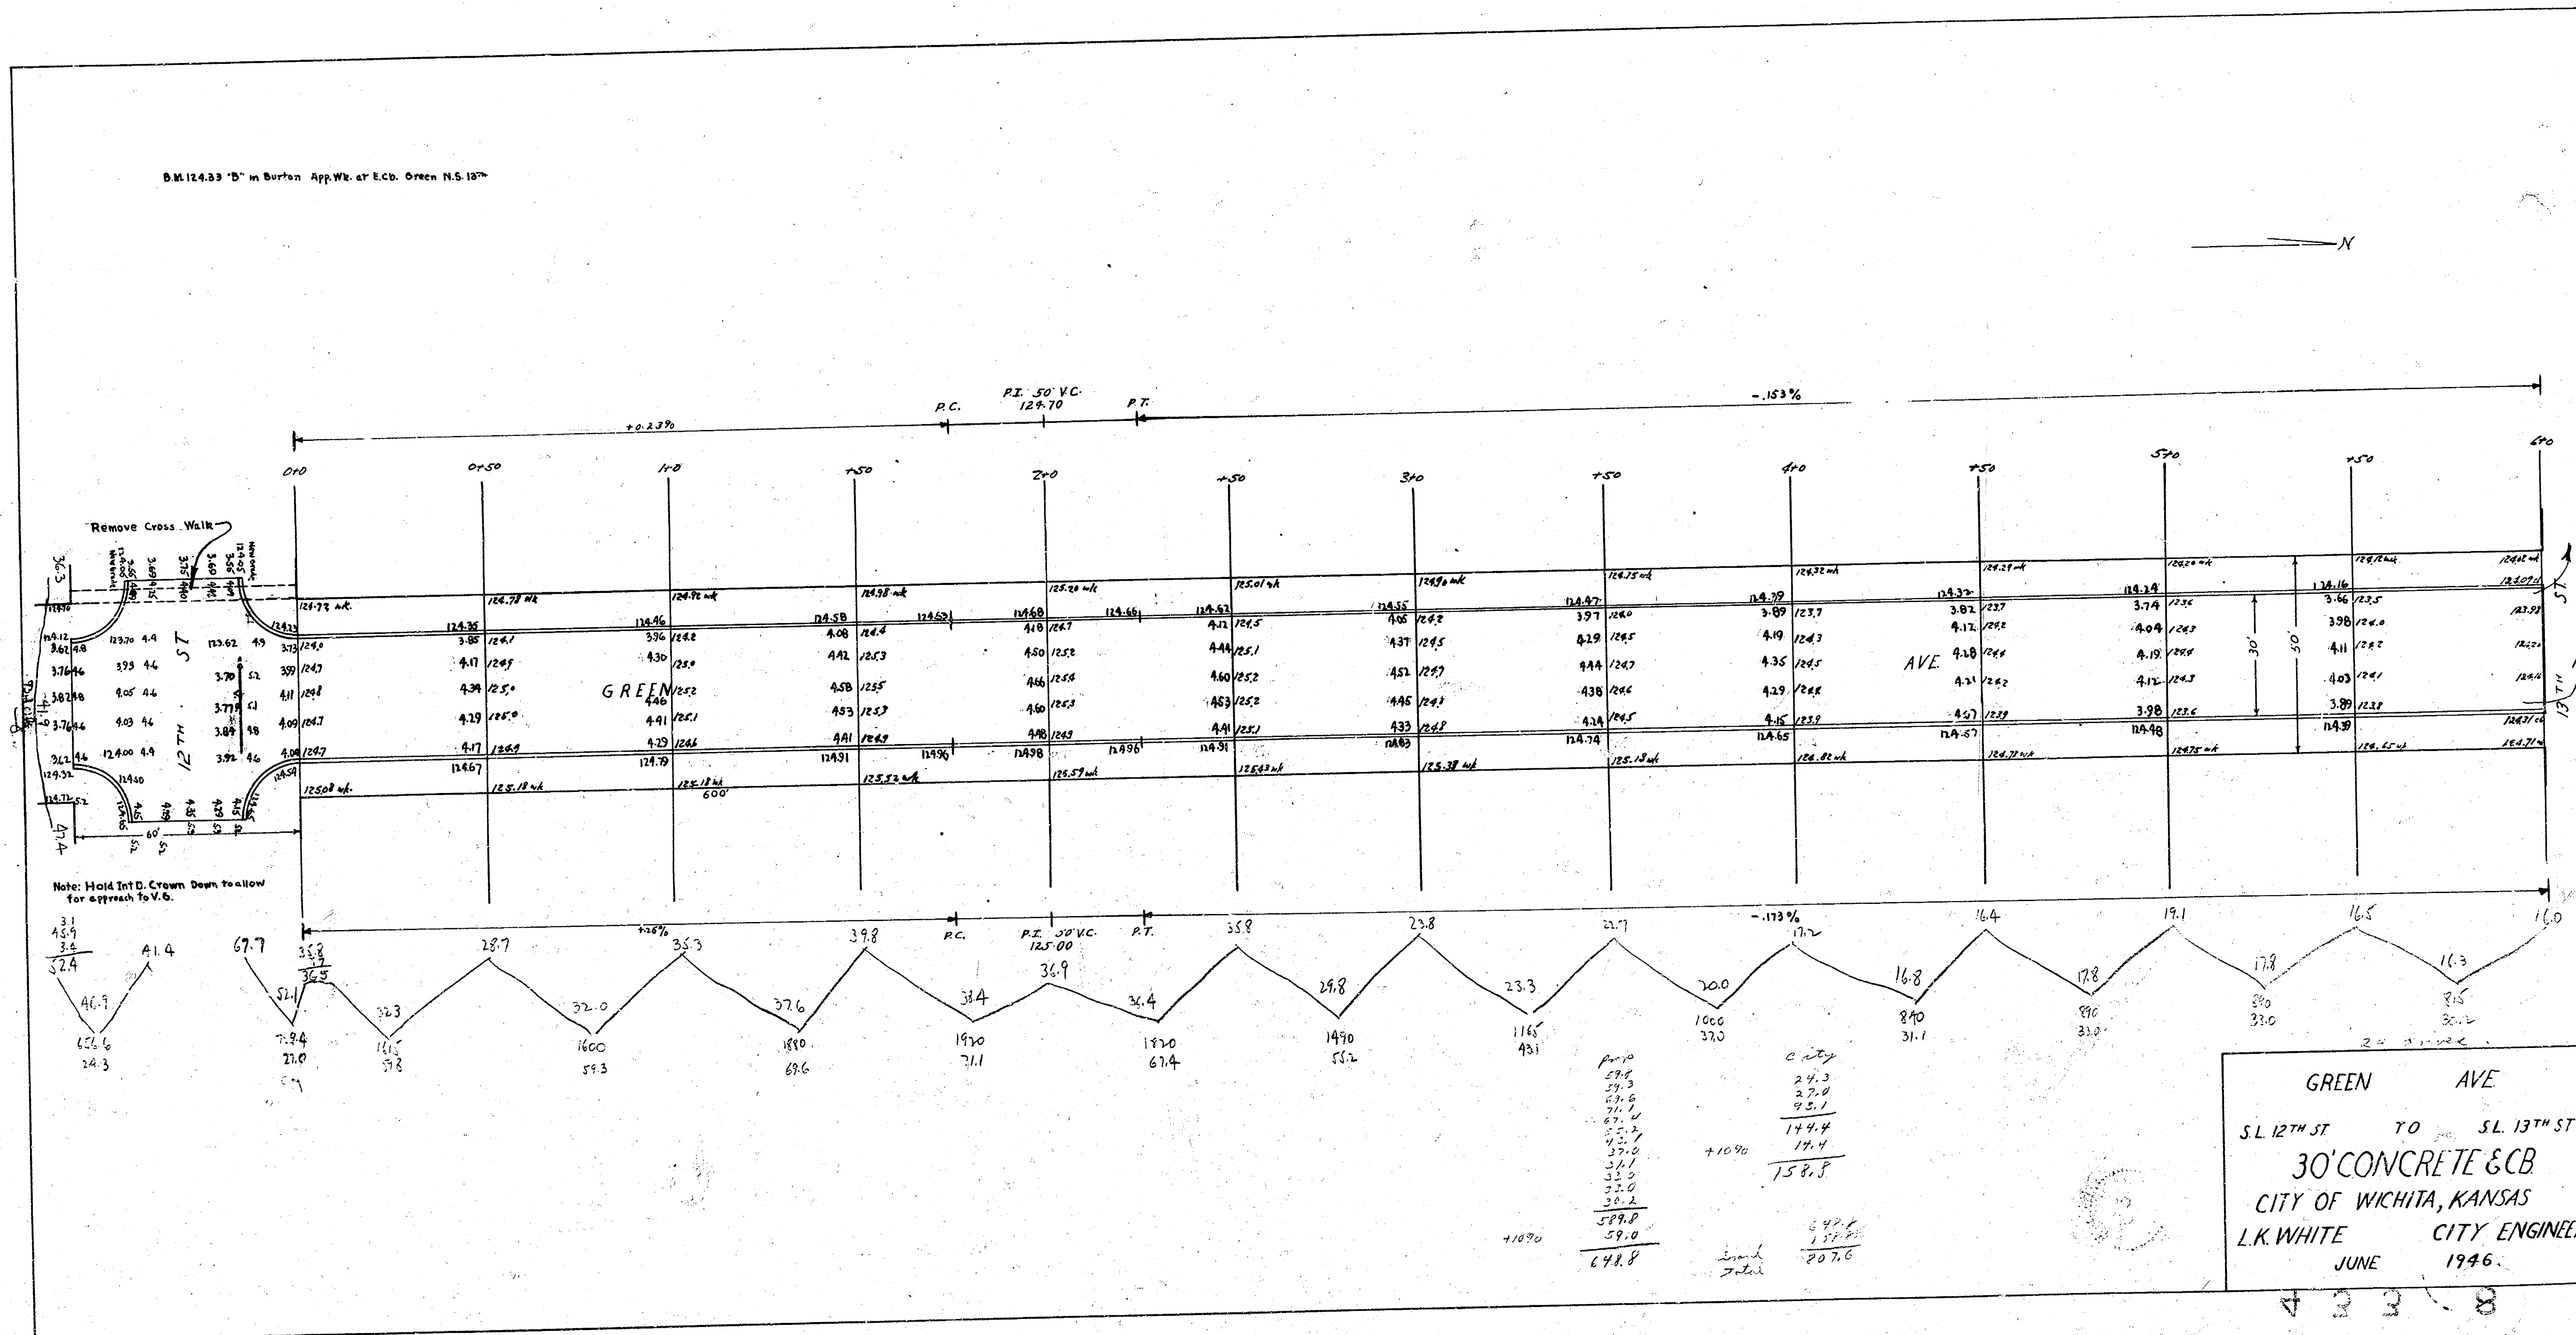

GREEN AVE
S.L. 127TH ST TO S.L. 137TH ST
30' CONCRETE & CB
CITY OF WICHITA, KANSAS
L.K. WHITE CITY ENGINEER
JUNE 1946