


CNA-75

B.M. 12708 D on SE Cor. Conc. Slab, Conc. Box Gas Meter No. 150 'S' KIRKMAN & WALLACE
B.M. 12558 3rd MH & GREEN ACRES NEAR NL MT. VERNON


STATIONING ON W.R.

PROPERTY	ELEVATION	CITY
1972.8	271.8	
100% 137.5	100% 271.8	
2170.1 20455.6	321.5 20455.6	

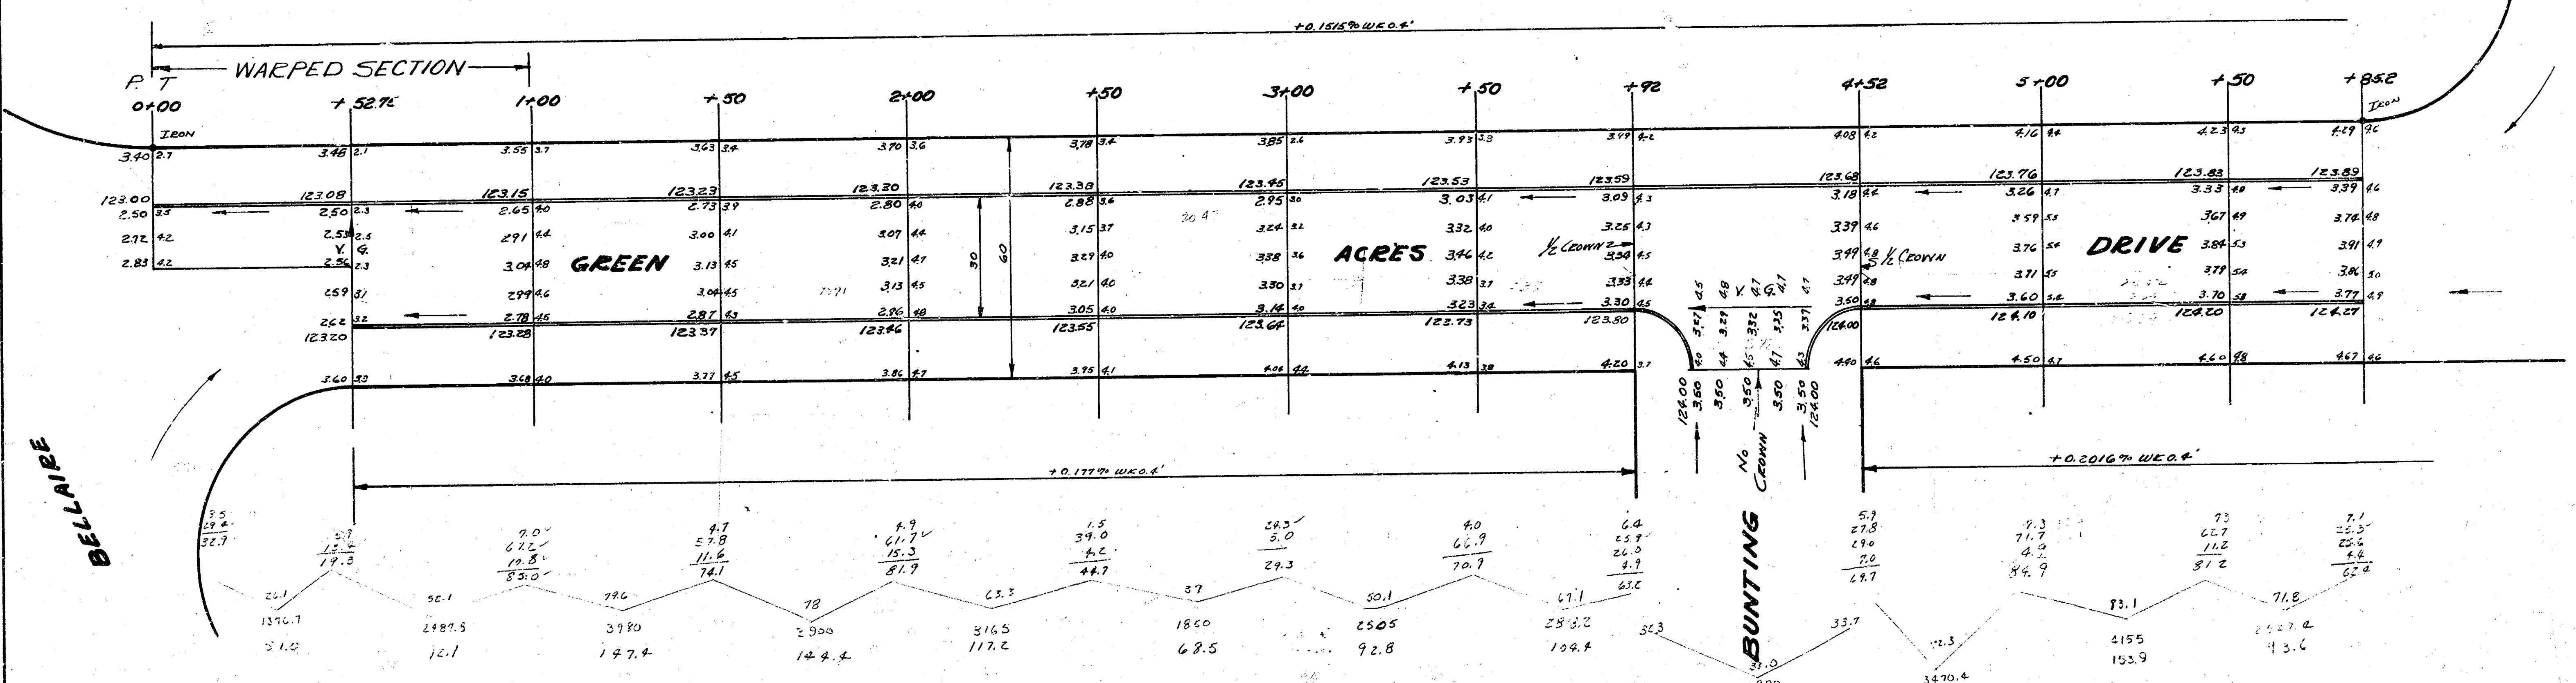

Survey made
Plan as
checked

GREEN ACRES
NL BELLARE TO SL MT. VERNON
30' CONC. #CB.
CITY OF WICHITA KANSAS
B.E. SMITH CITY ENGINEER
JULY 1952 PROJ. NO. C12-44

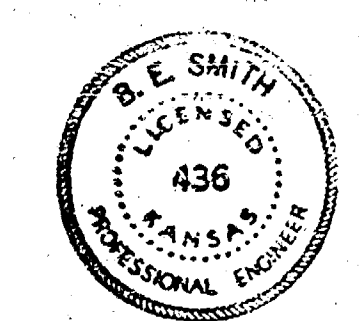

1
2

