





B. M. 163.47 See! Pin N.W. side Tels Pole E. S. Oliver 75' S. of 26th St.
B. M. 163.54 Double Spike S.S. of Transformer Pole Lots 2-4-6 Bk. 4 206 w. of W. Oliver 120' S. of St 26th.
B. M. 175.233 std. S.W. cor. Oliver & 26th No.
Stationing on S. H.
B. M. 169.14 NE cor Stone slab on N. end Greenbrier Mon. on S side Greenbrier at W. Oliver
B. M. 164.52 "X" In Pl. chie Top E. of Dailrose at St Greenbrier.

NOTE:
Construct 4" thick
Asphalt hook-up.

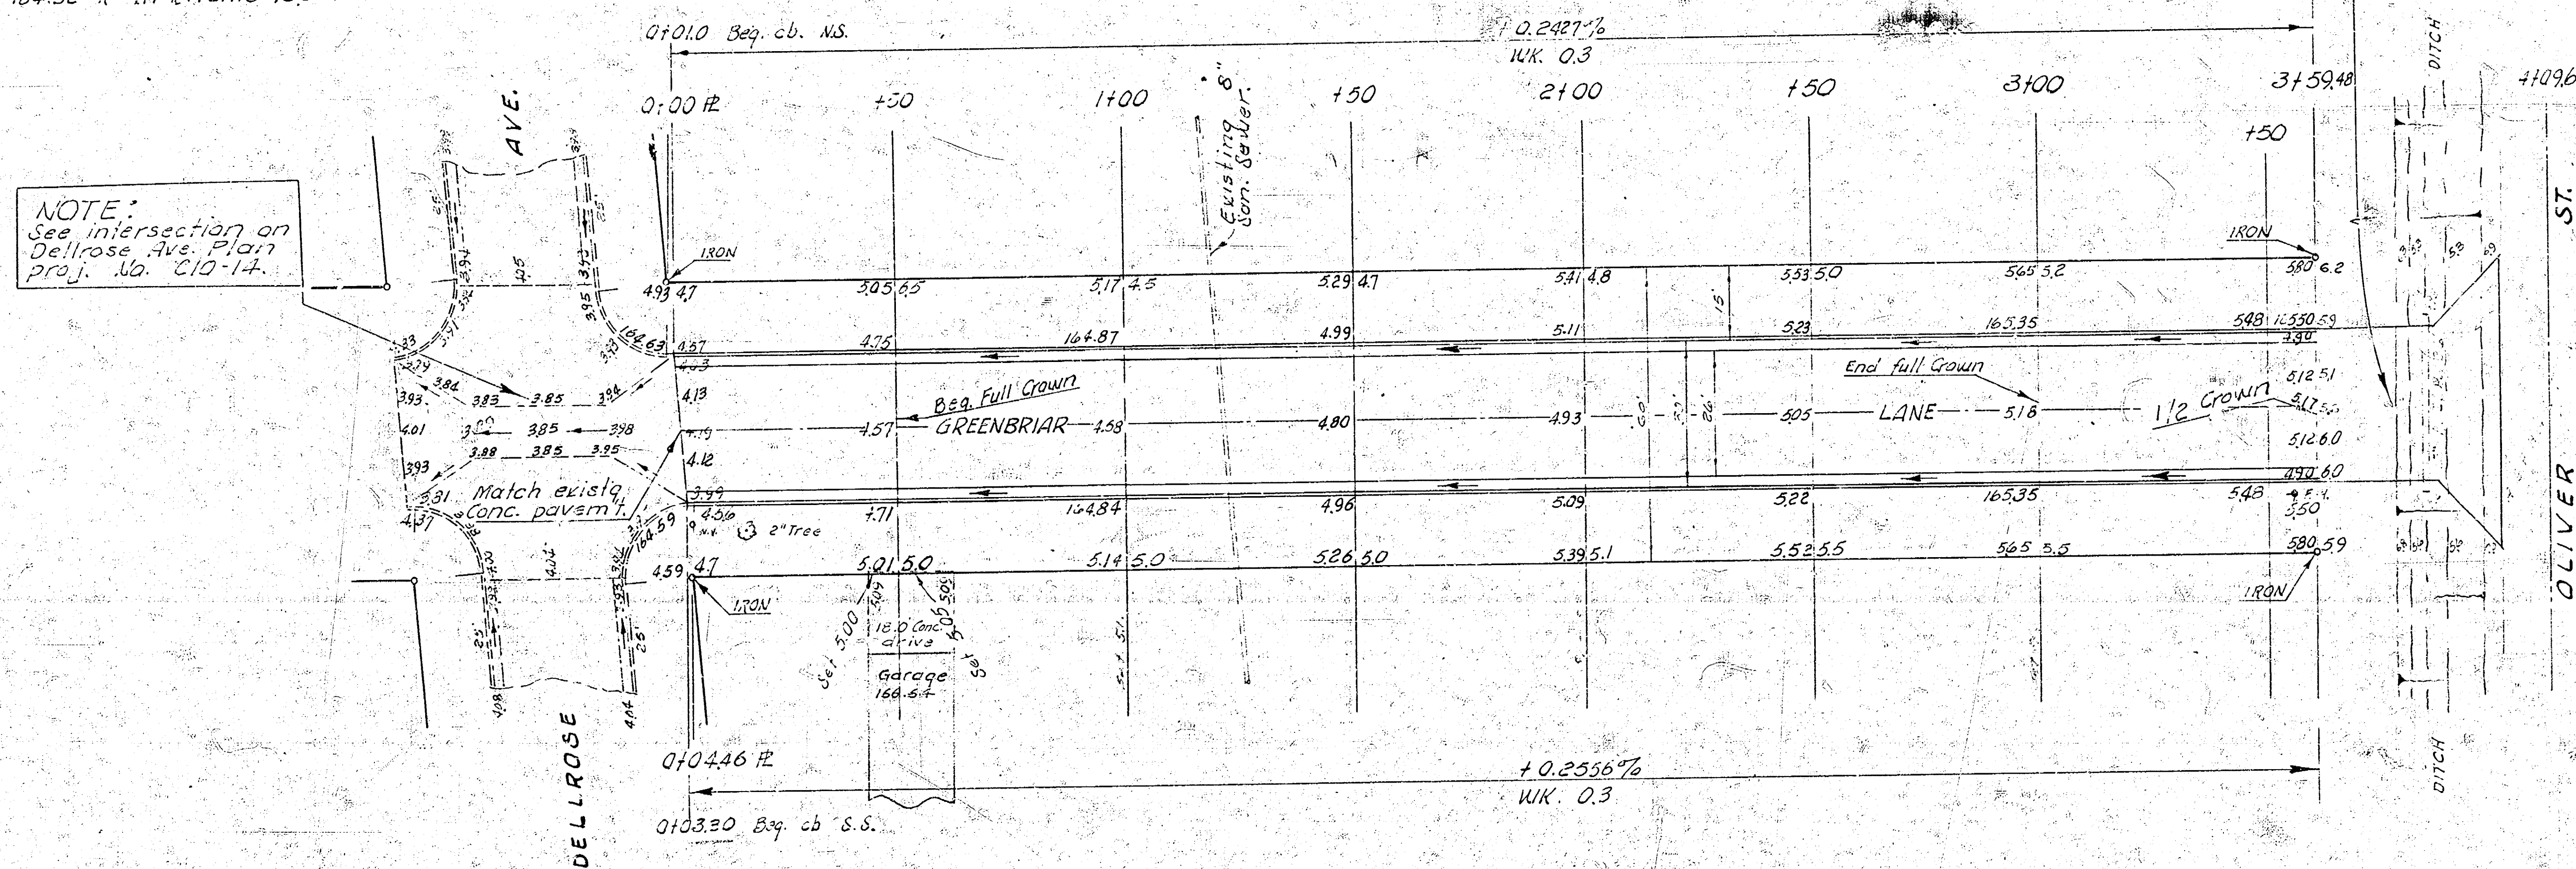

NOTE:
See intersection on
Dellrose Ave. Plan
proj. No. C10-14.

CITY			EARTWORK			PROP		
EXCAVATION	FILL	COMPACTION	EXCAVATION	FILL	COMPACTION	EXCAVATION	FILL	COMPACTION
42.2		0.0	139.9		8.6			
<u>4.2</u>			<u>14.0</u>		<u>.9</u>			
46.4	cu. yd.	0.0	153.9	cu. yd.	9.5	cu. yd.		

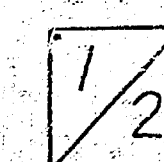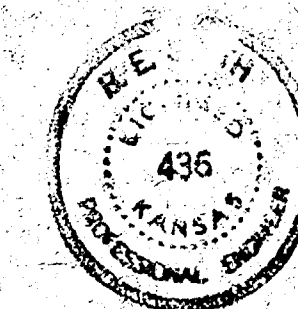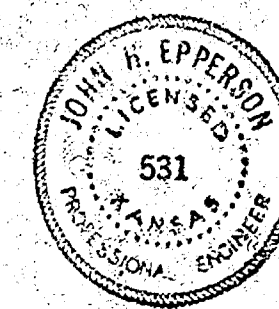

GREENBRIAR LANE
WL DELLROSE TO WL OLIVER
26-2-30 A.C.
CITY OF WICHITA, KANSAS
B. E. SMITH CITY ENGINEER
OCT. 1962, PROJ. NO. CIO-16