


Sta On N R


B.M. 98.044 - Standard - S.W. Cor Glenn & 27th St So.

EXCAV. TOTAL


CUT	PRD
158.1 C.Y.	218.2
108.0	177.0
173.9 C.Y.	177.1
	1549.0 C.Y.

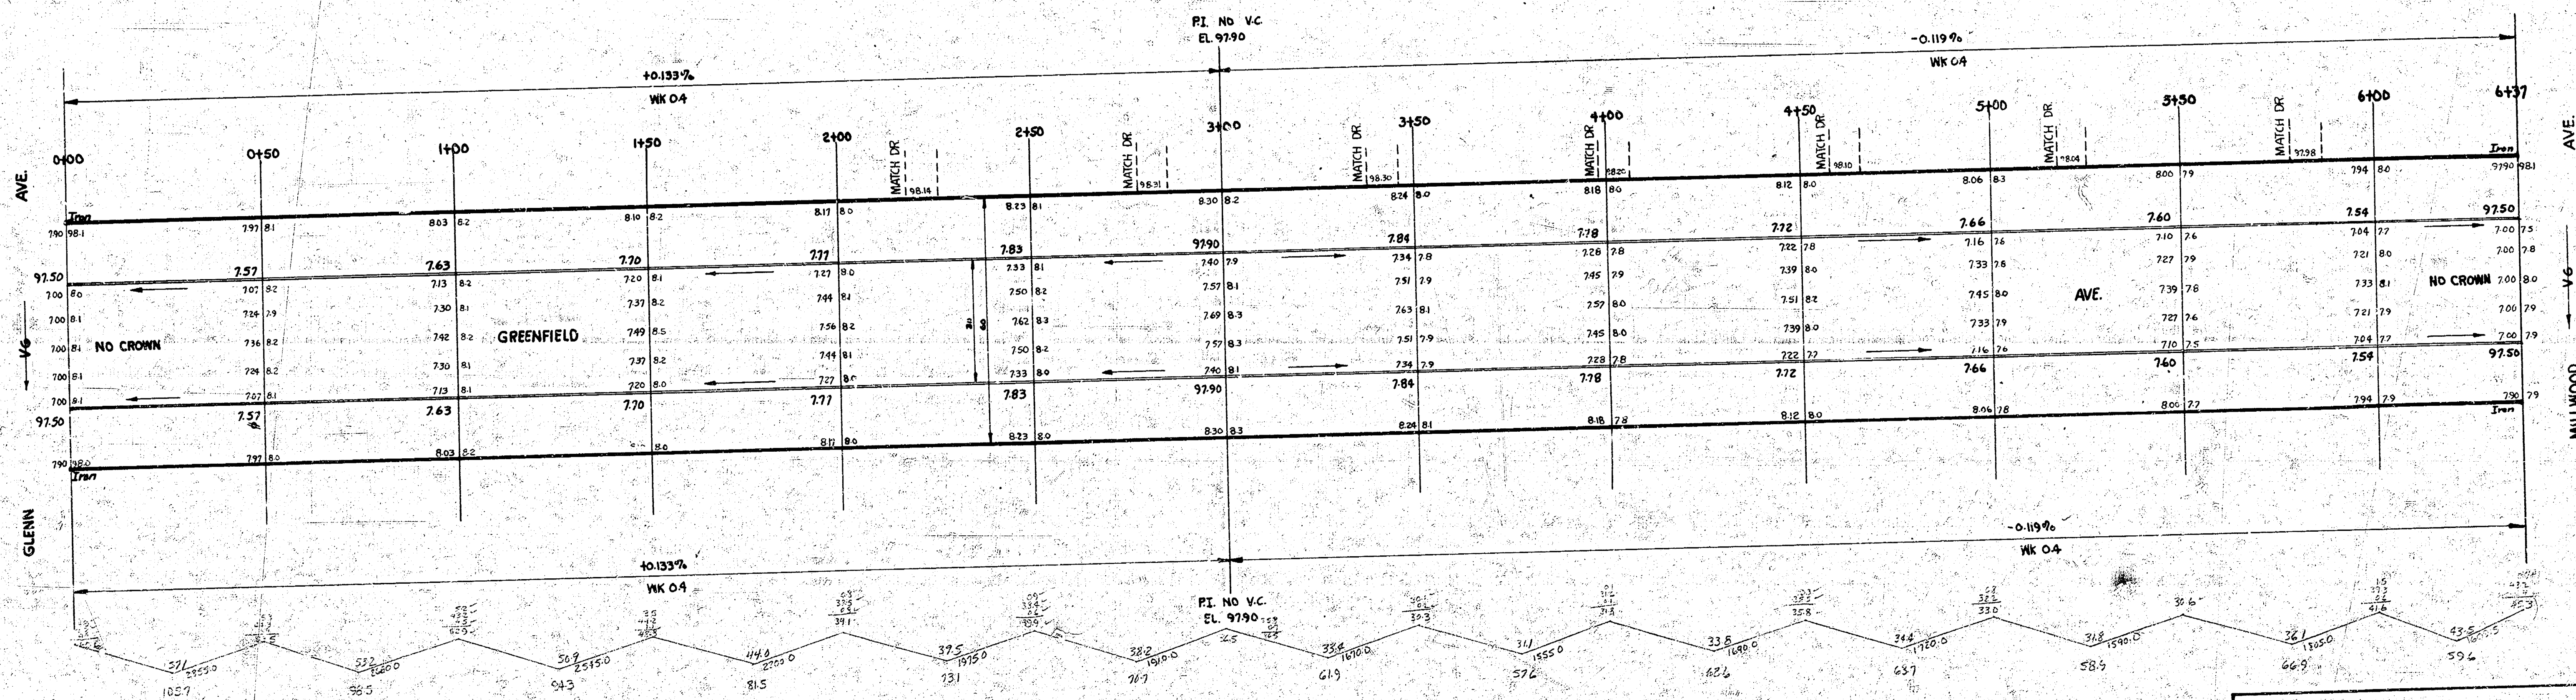

1/2

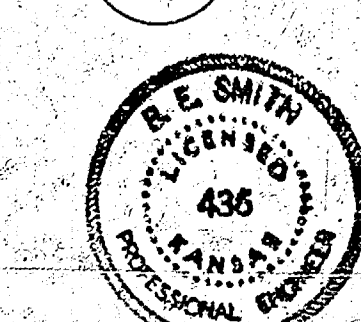

Greenfield Ave.
 EL Glenn To WL Elizabeth
 30' Conc & Cb.
 CITY OF WICHITA, KANSAS
 B.E. Smith
 July 1955
 City Engineer
 Proj. No. C 15-24

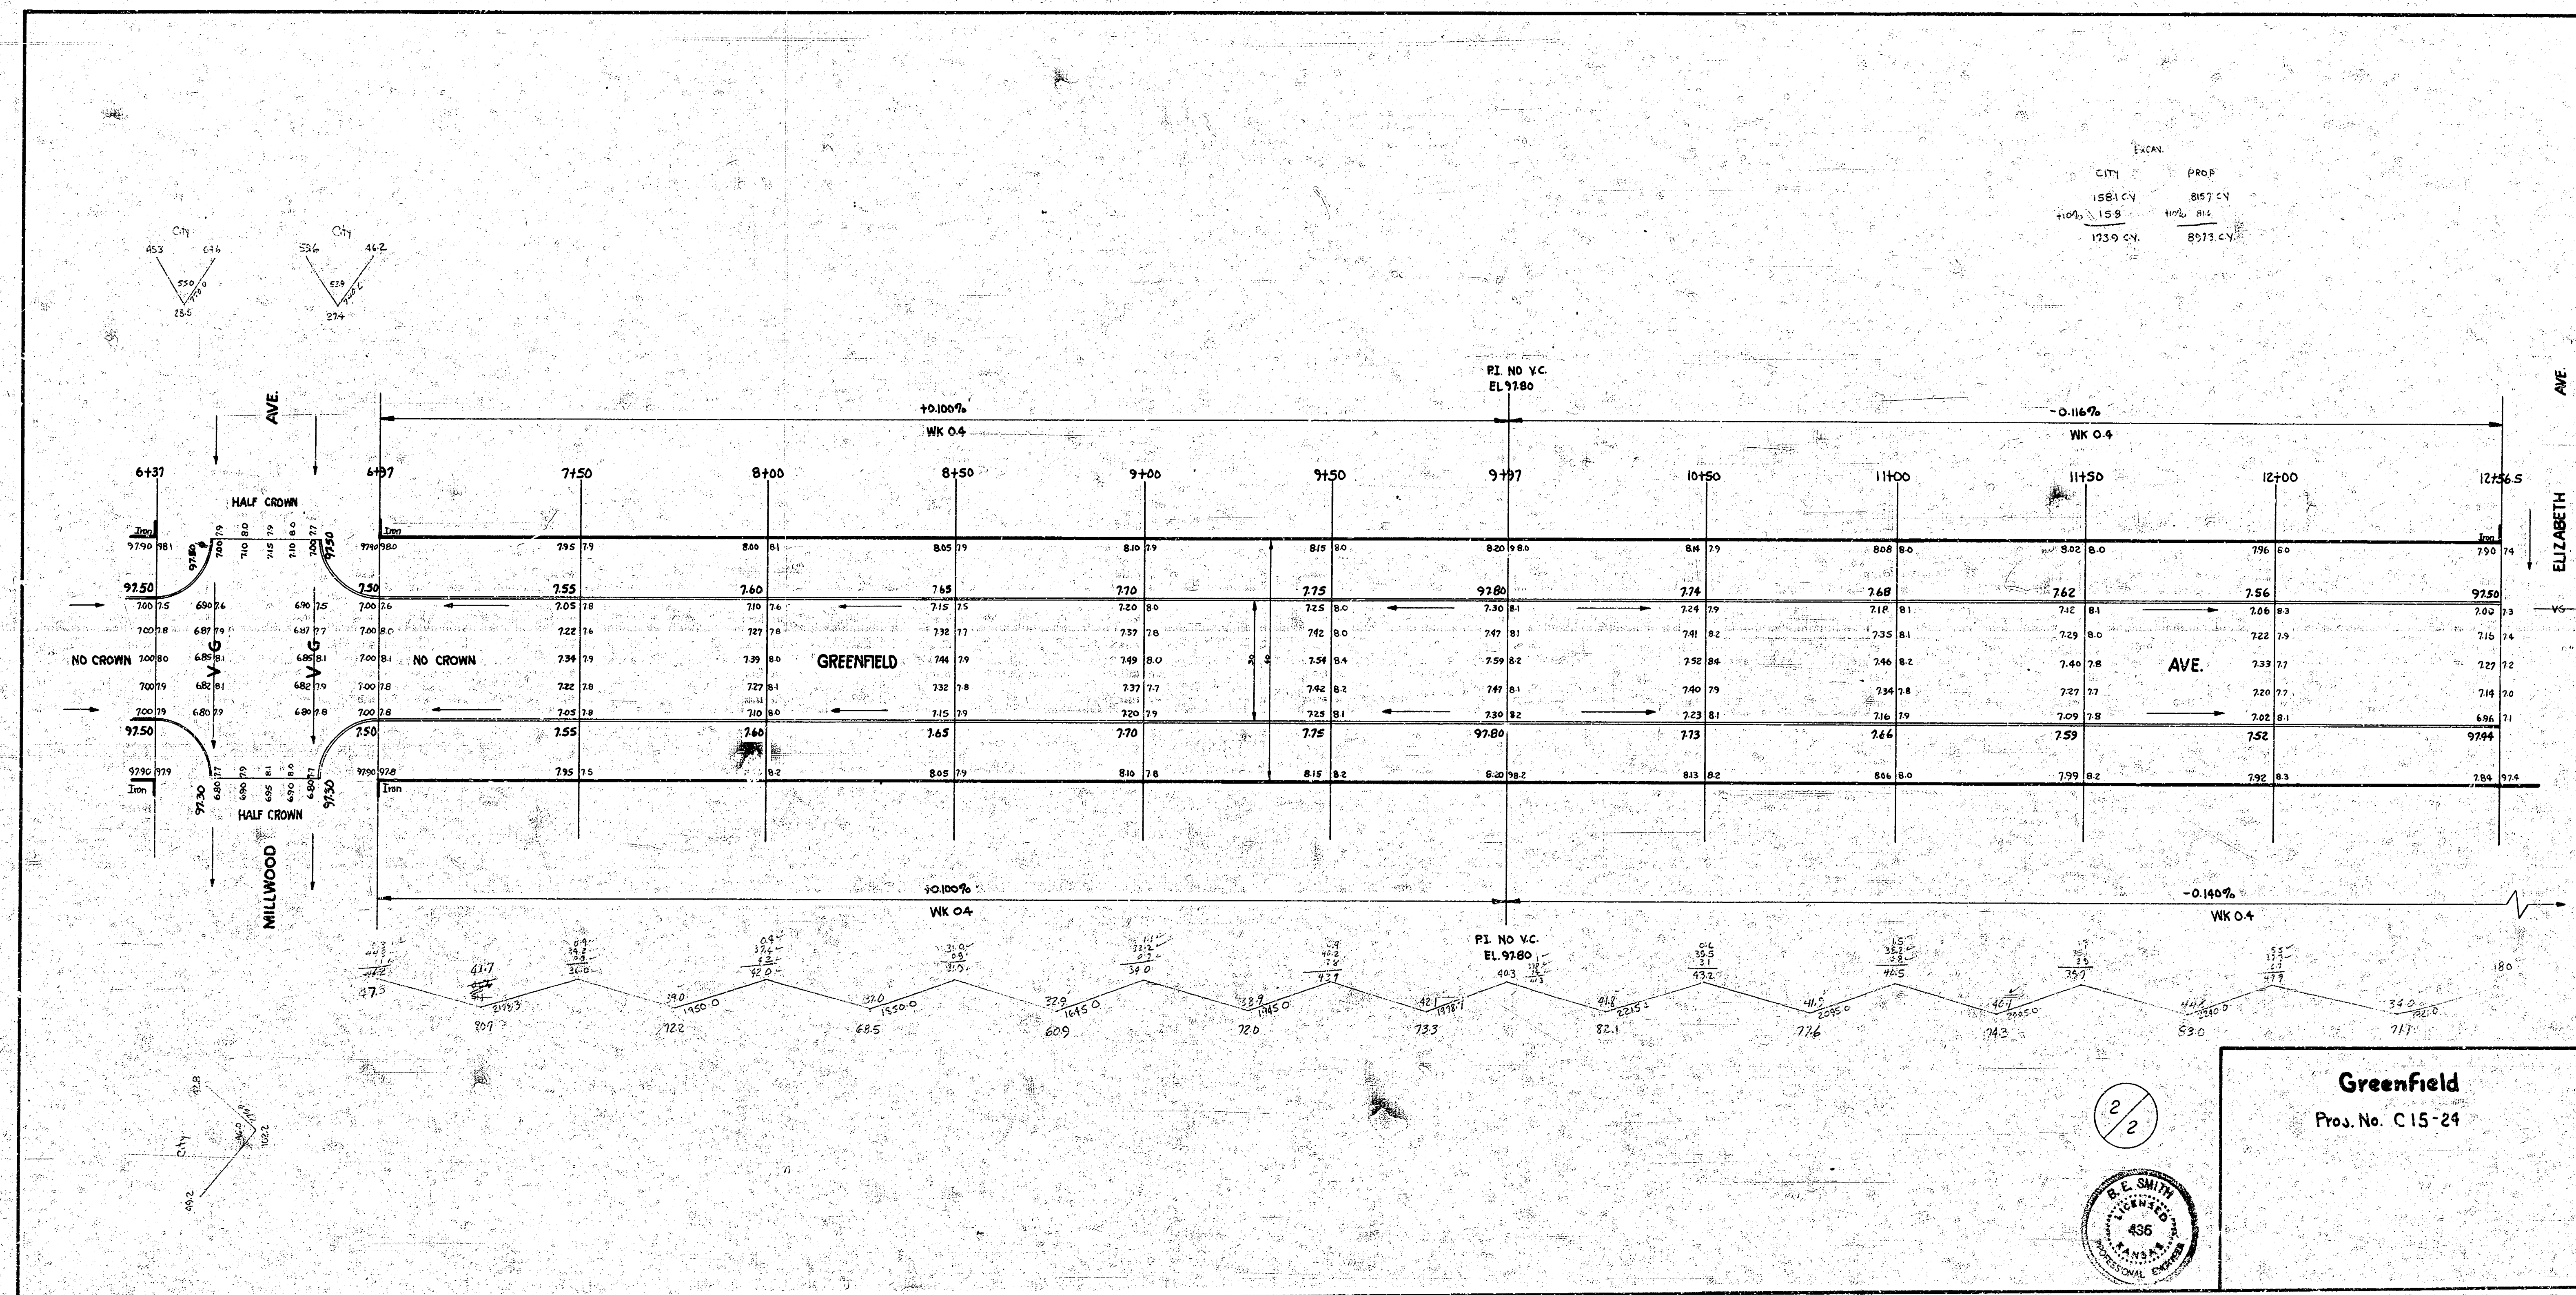

Greenfield
Proj. No. C15-24

2
2

