


5-4

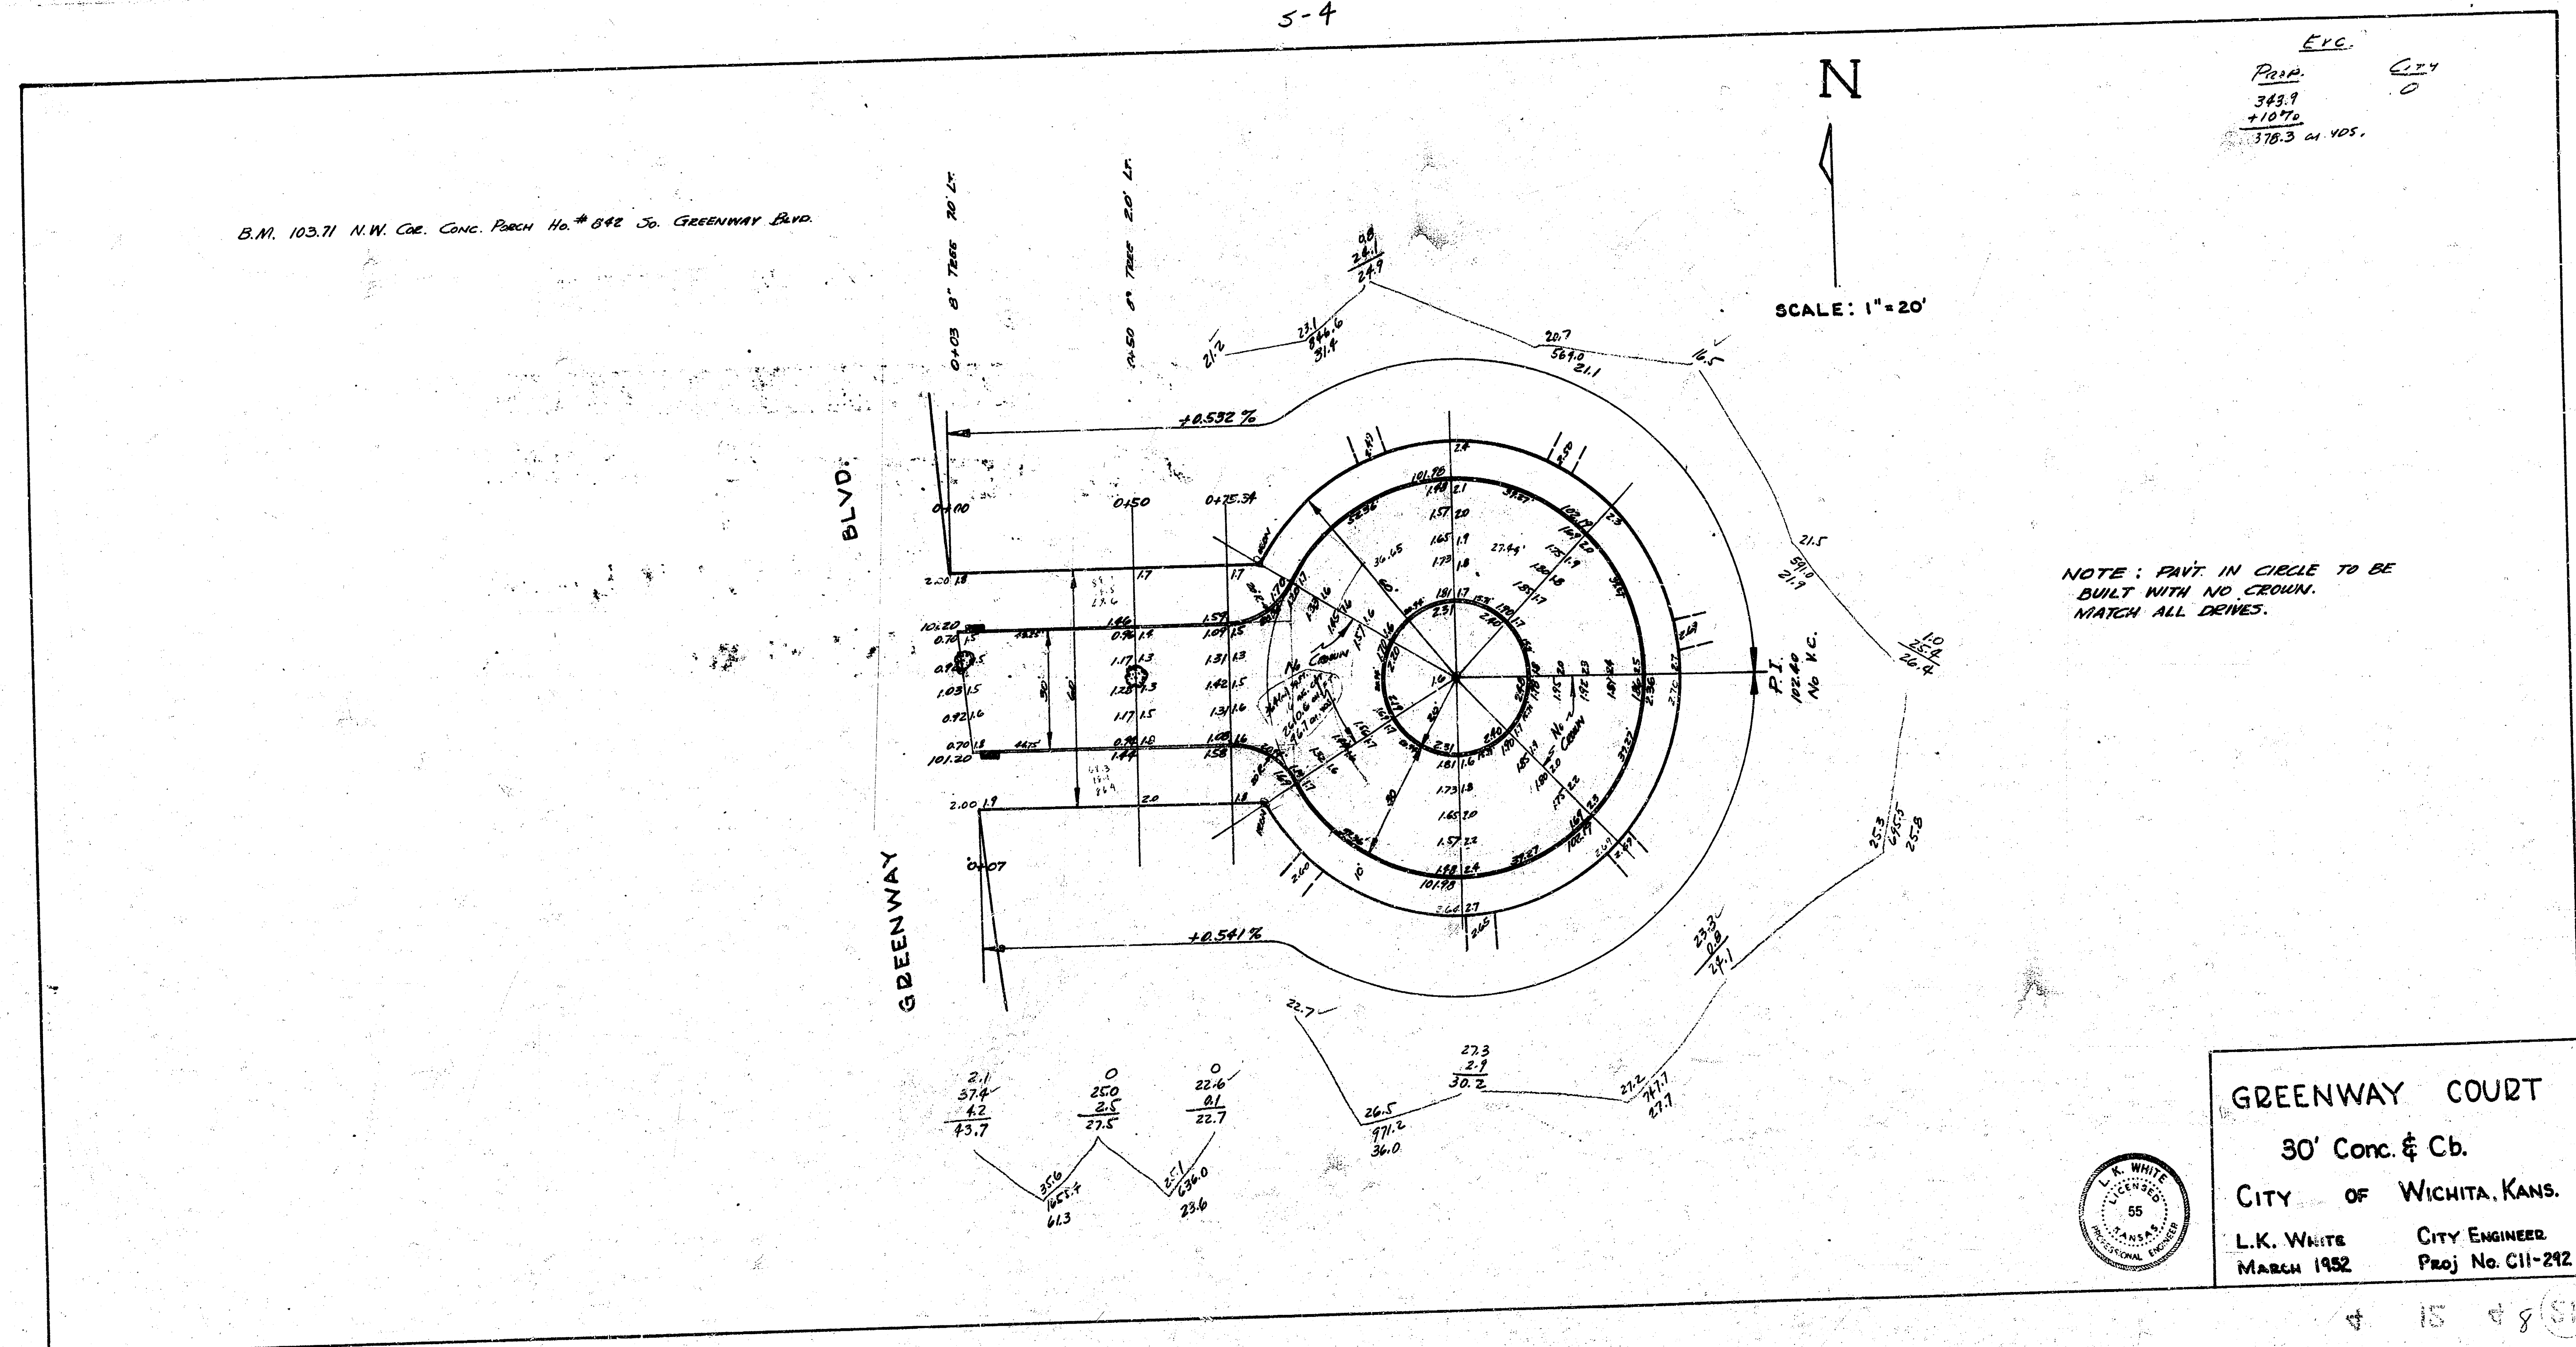

ERC.

<u>Paid.</u>	<u>City</u>
343.9	0
+ 1070	
<u>1413.9</u>	

1413.9 a. yds.

N



SCALE: 1" = 20'

NOTE: PART IN CIRCLE TO BE
BUILT WITH NO CROWN.
MATCH ALL DRIVES.

GREENWAY COURT
30' Conc. & Cb.
CITY OF WICHITA, KANS.
L.K. WHITE CITY ENGINEER
MARCH 1952 Proj. No. C11-242

