

[illegible]

The diagram shows a cross-section of a road. The top layer is a dark, textured area labeled "To be filled with hot asphalt". Below this is a lighter, textured area labeled "Sand". A vertical line with arrows at both ends indicates the thickness of the sand layer is 10 cm. The asphalt layer is also indicated to be 10 cm thick by a bracket on the right side.

[illegible]

BM 13355 6 in Globe Ecb Grove SL 21st Nend 40' Radius


Property	City
152.4	94.4
208.0	26.4
231.2	15.5
245.7	118.0
91.7	47.7
52.3	63.4
72.7	38.5
114.3	36.5
105.4	
147.6	
193.8	
64.0	
1930.6	
1102.153.1	

NOTE: Circled grades are at const. joint.


Scale 1" = 20'

Excavation Totals.

Property	City
2123.7	101.9
8195.9	263.0
3264.8	690.9
3705.2	
17,289.6 cu. yds.	1355.8 cu. yds.

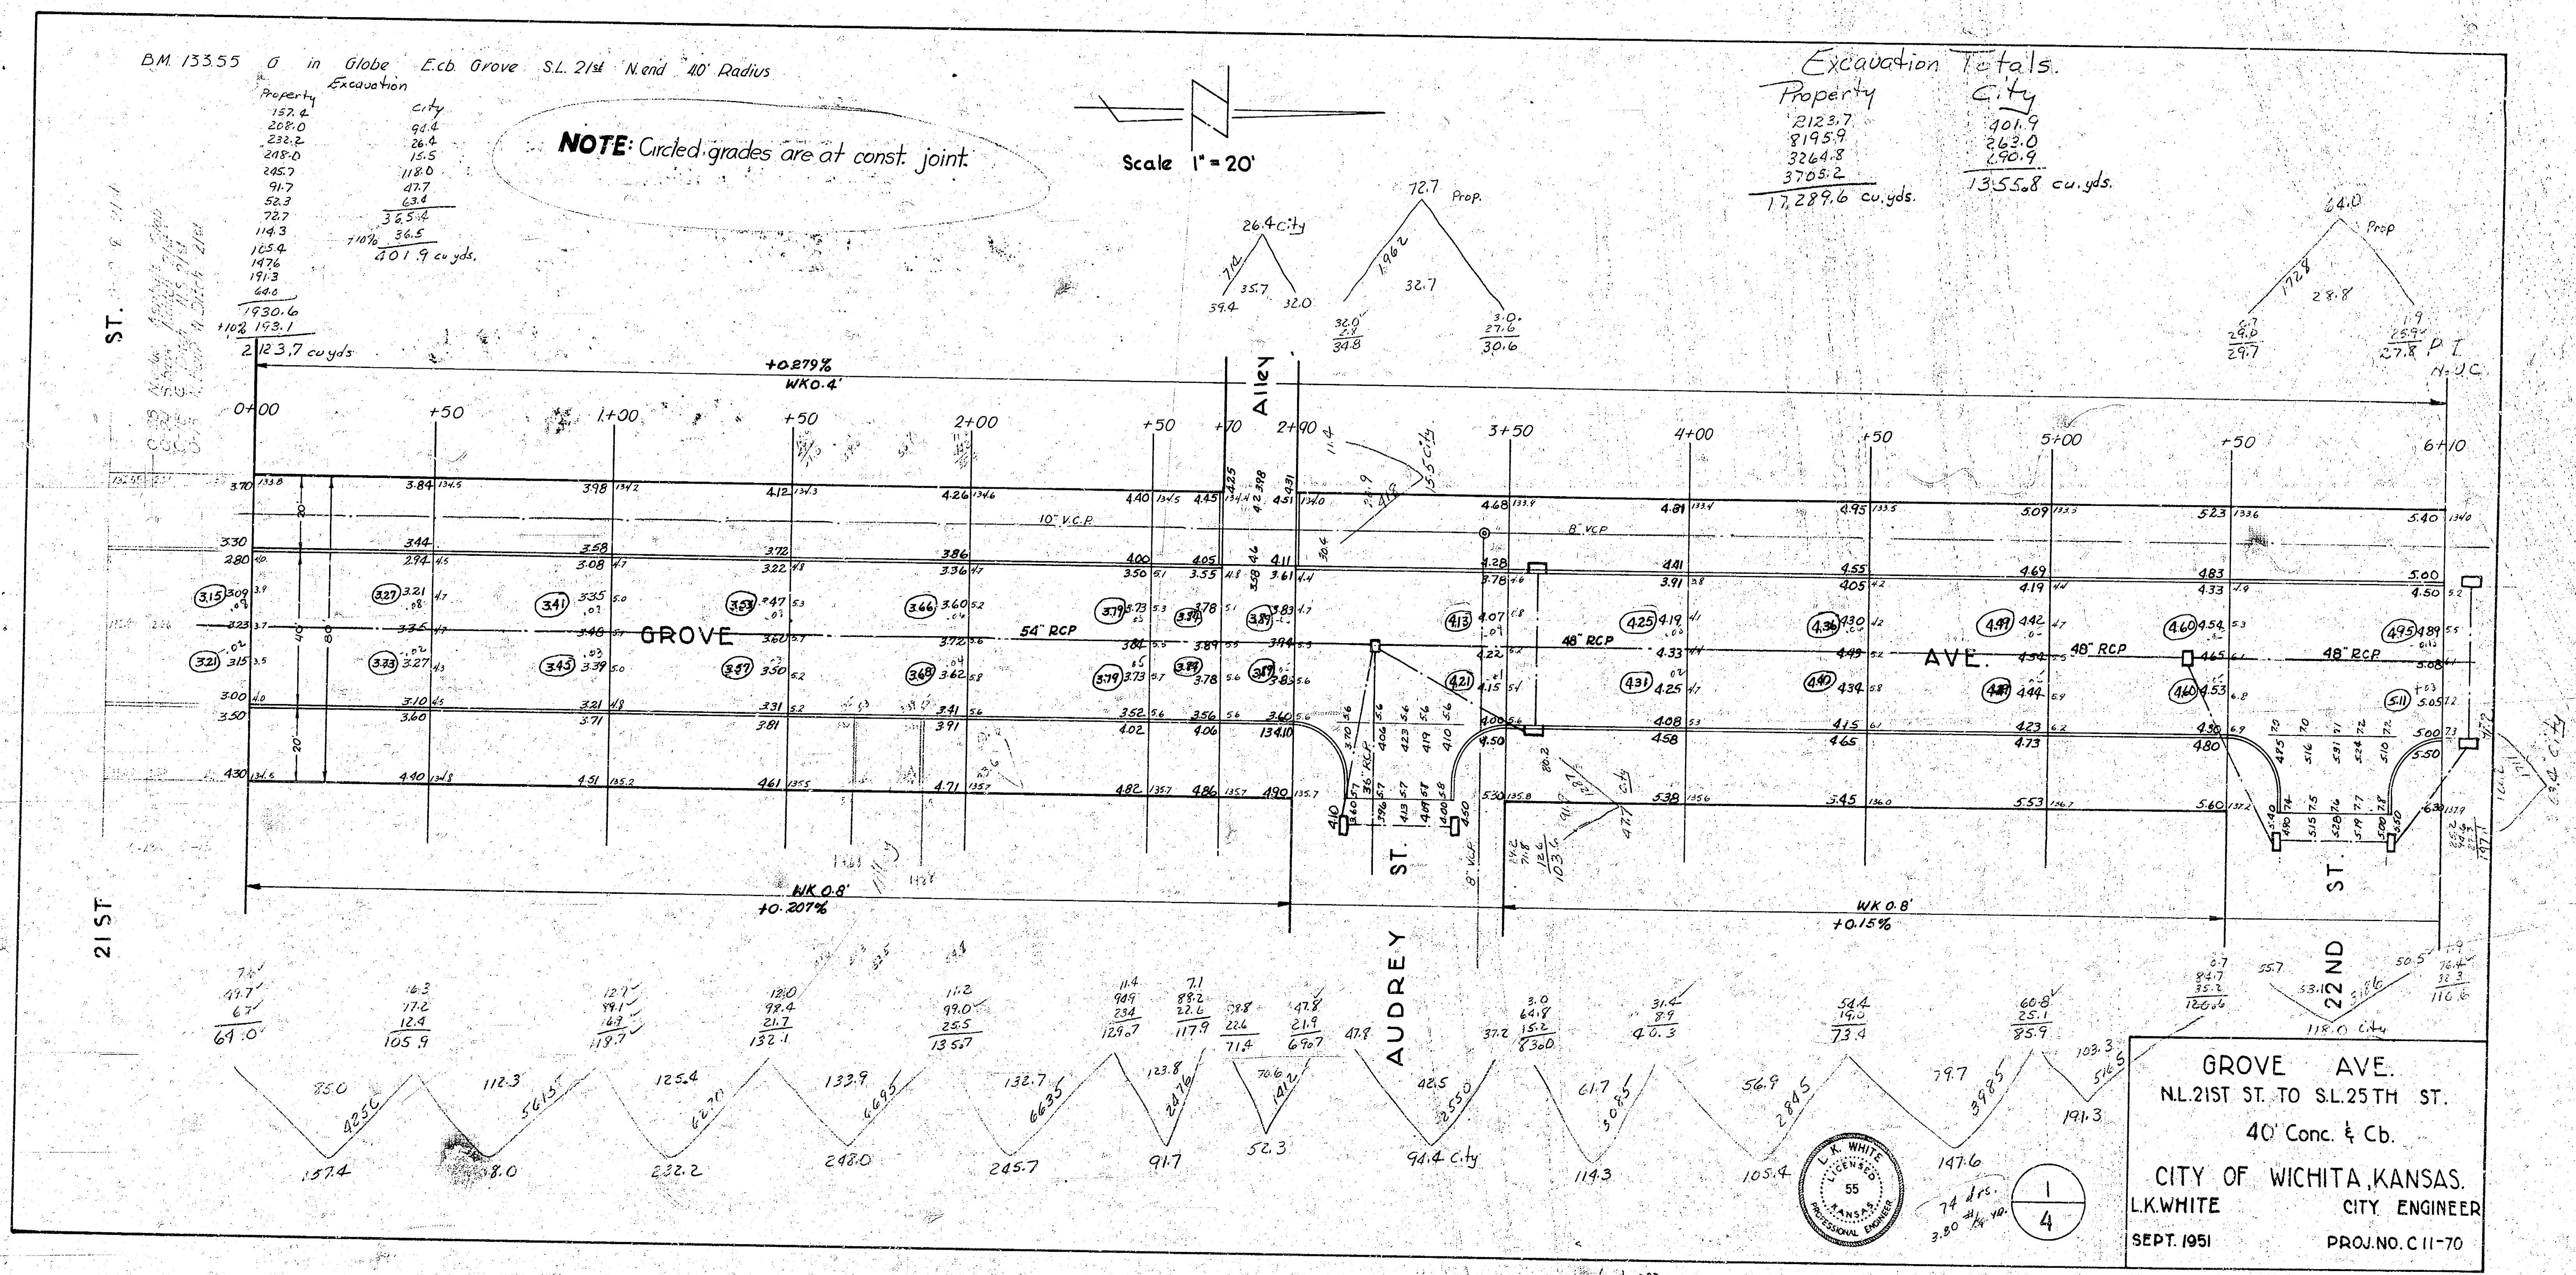

GROVE AVE.
NL 21ST ST. TO SL 25TH ST.
40' Conc. & Cb.
CITY OF WICHITA, KANSAS.
L.K. WHITE
CITY ENGINEER
SEPT. 1951
PROJ. NO. C 11-70

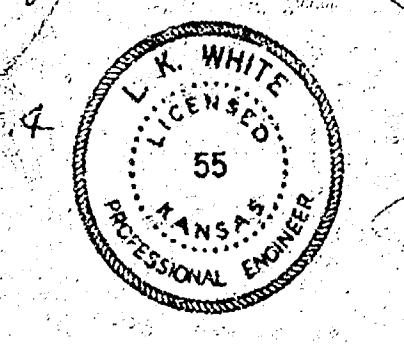

74 hrs.
3.50 hrs. per day

