
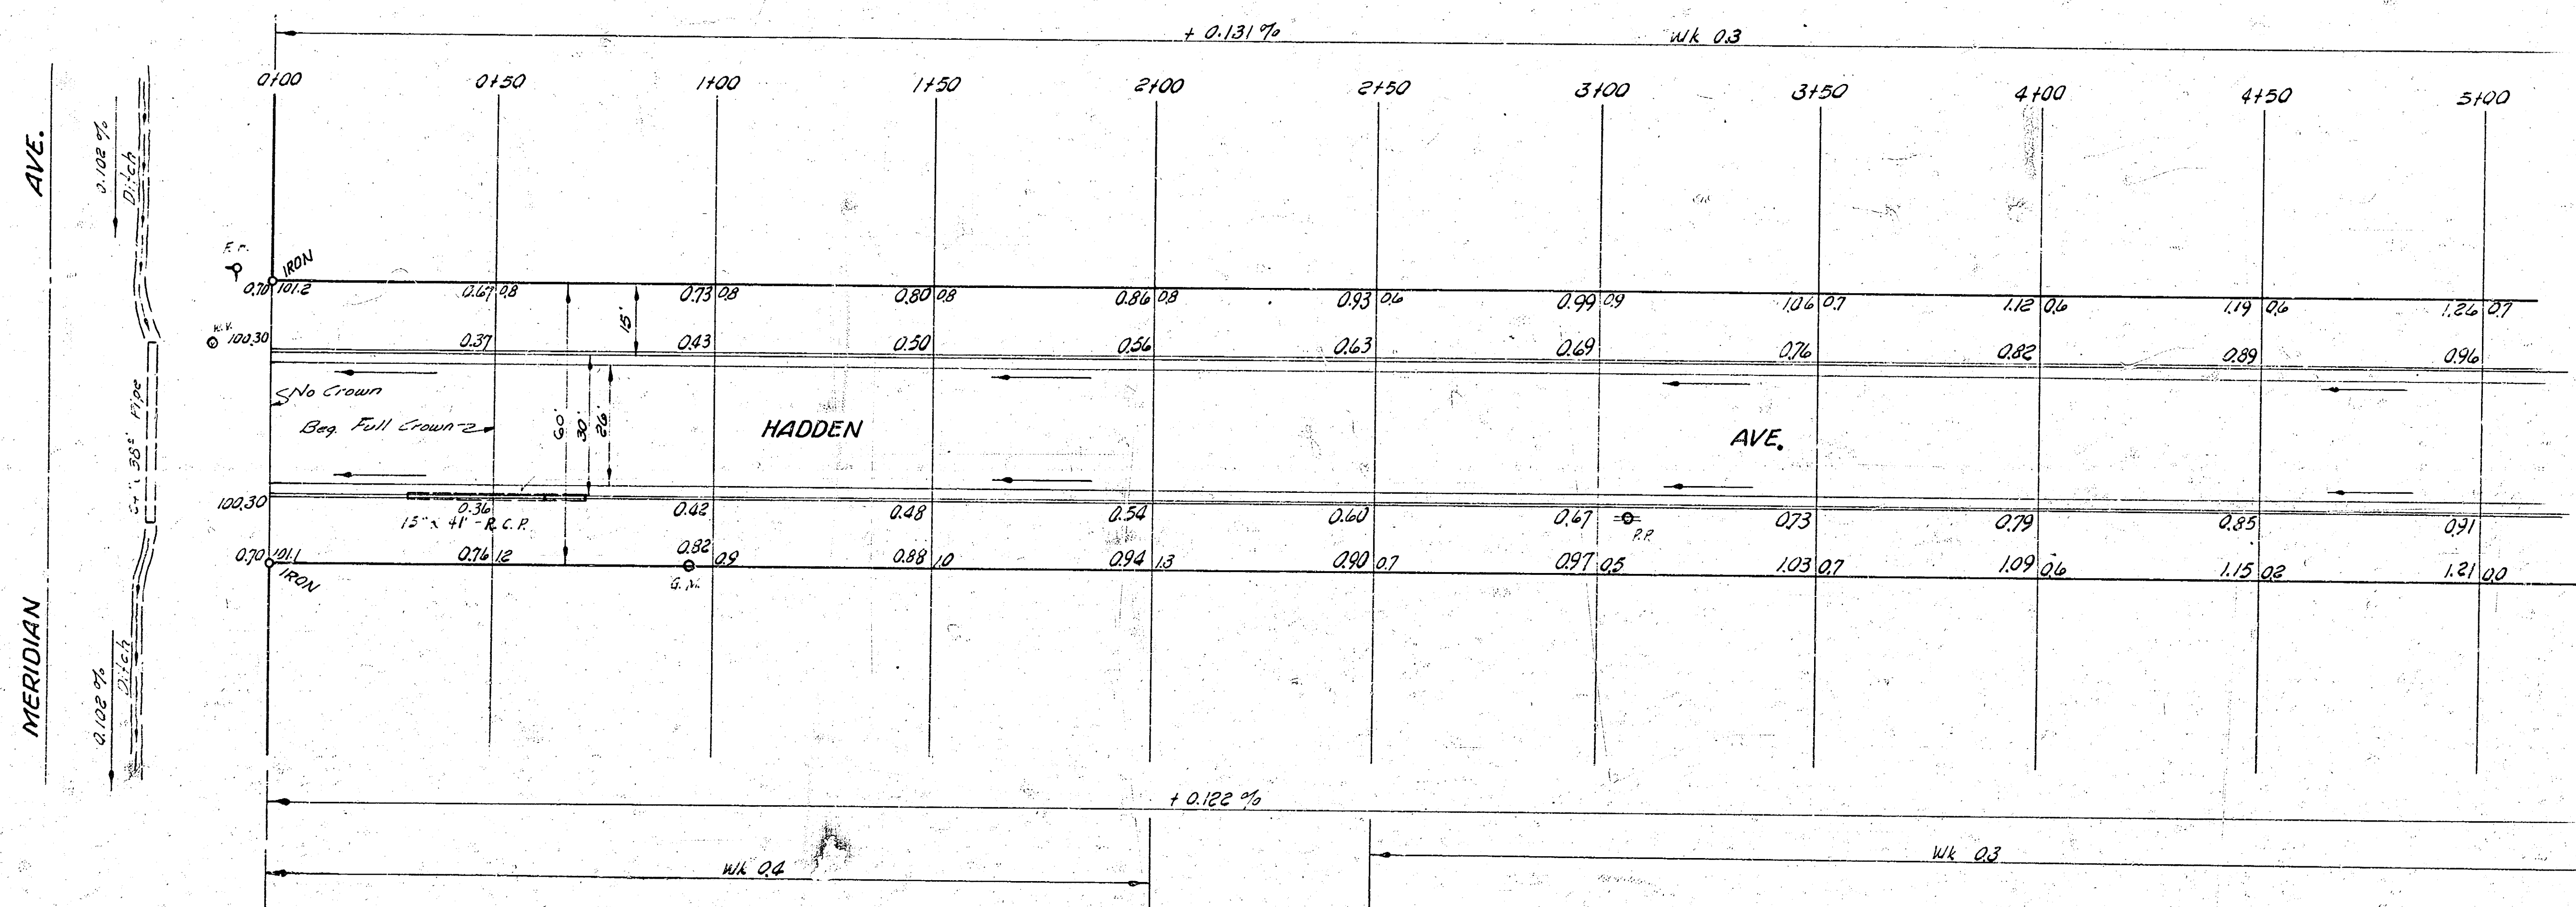


B. M. 101.067 $\frac{1}{2}$ " Spike in E. Face H. L. P. 25' W. of E.L. Meridian 50' S. of N.L. Hadden.
 B. M. 99.667 Standard Meridian and 27.4' S. So. (6' W. and 2' N. of N.E. corner)
 Chaining from W. to E. on N. H.

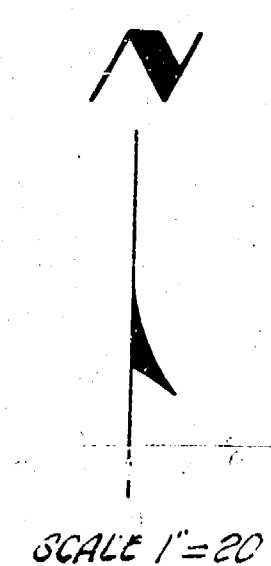

Excavation Totals

Property
 Cut 518.9
 10% 51.9
 570.8 Cu yds


HADDEN AVE.
 EL MERIDIAN TO WL EVERETT
 26-2-30 A. C.
 CITY OF WICHITA, KANS.
 B. E. SMITH - CITY ENGINEER
 MAY 1957 PROJ. NO. CIA-245



(1/4)

Surveyed by L. J. 1953 B. E. Smith
 Plan of H. L. P.
 City of Wichita
 Kansas

B. M. 102.352 V. E. cor. conc. po. Ho. 2203 Hadden.

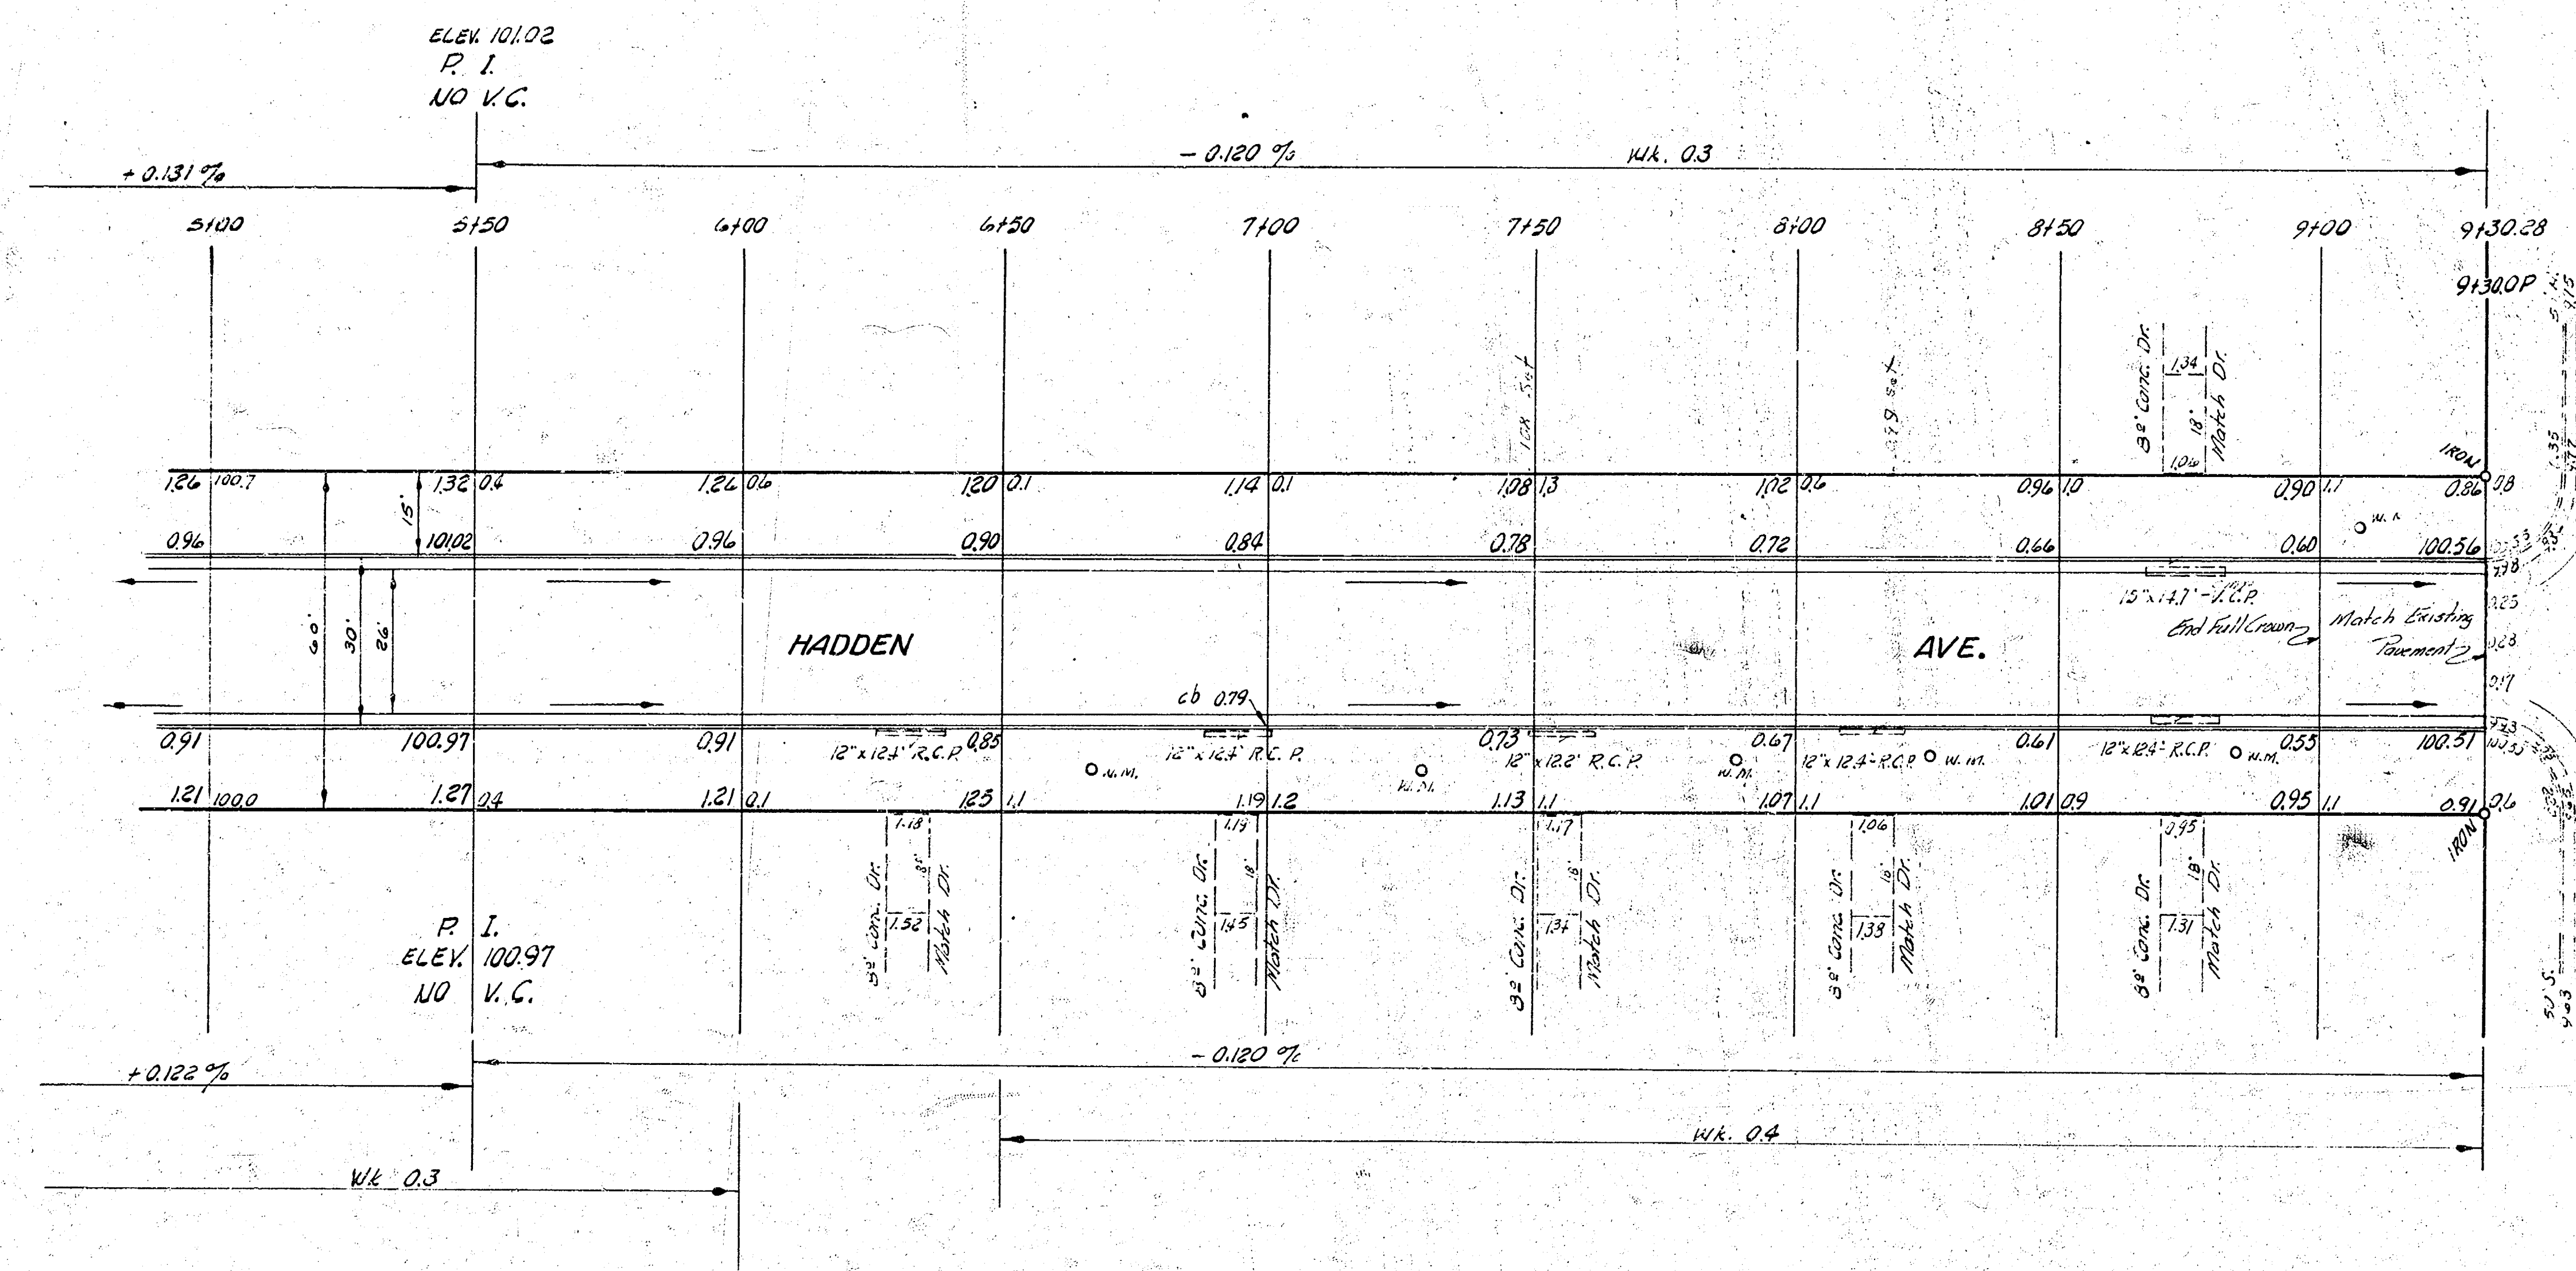

Scale 1"=20'

HADDEN AVE.

PROJ. NO. C 14-245