


NOTE TO FIELD ENGINEER: CONTACT ALL PROPERTY OWNERS
OF DRIVES MARKED "DO NOT MATCH" TO MAKE ARRANGEMENTS FOR HOOK-UP ON PRIVATE PROPERTY.

EARTHWORK

PROPERTY:

EXCAVATION - 3015.3 CY
+ 10% 301.5
TOTAL 3316.8 CY

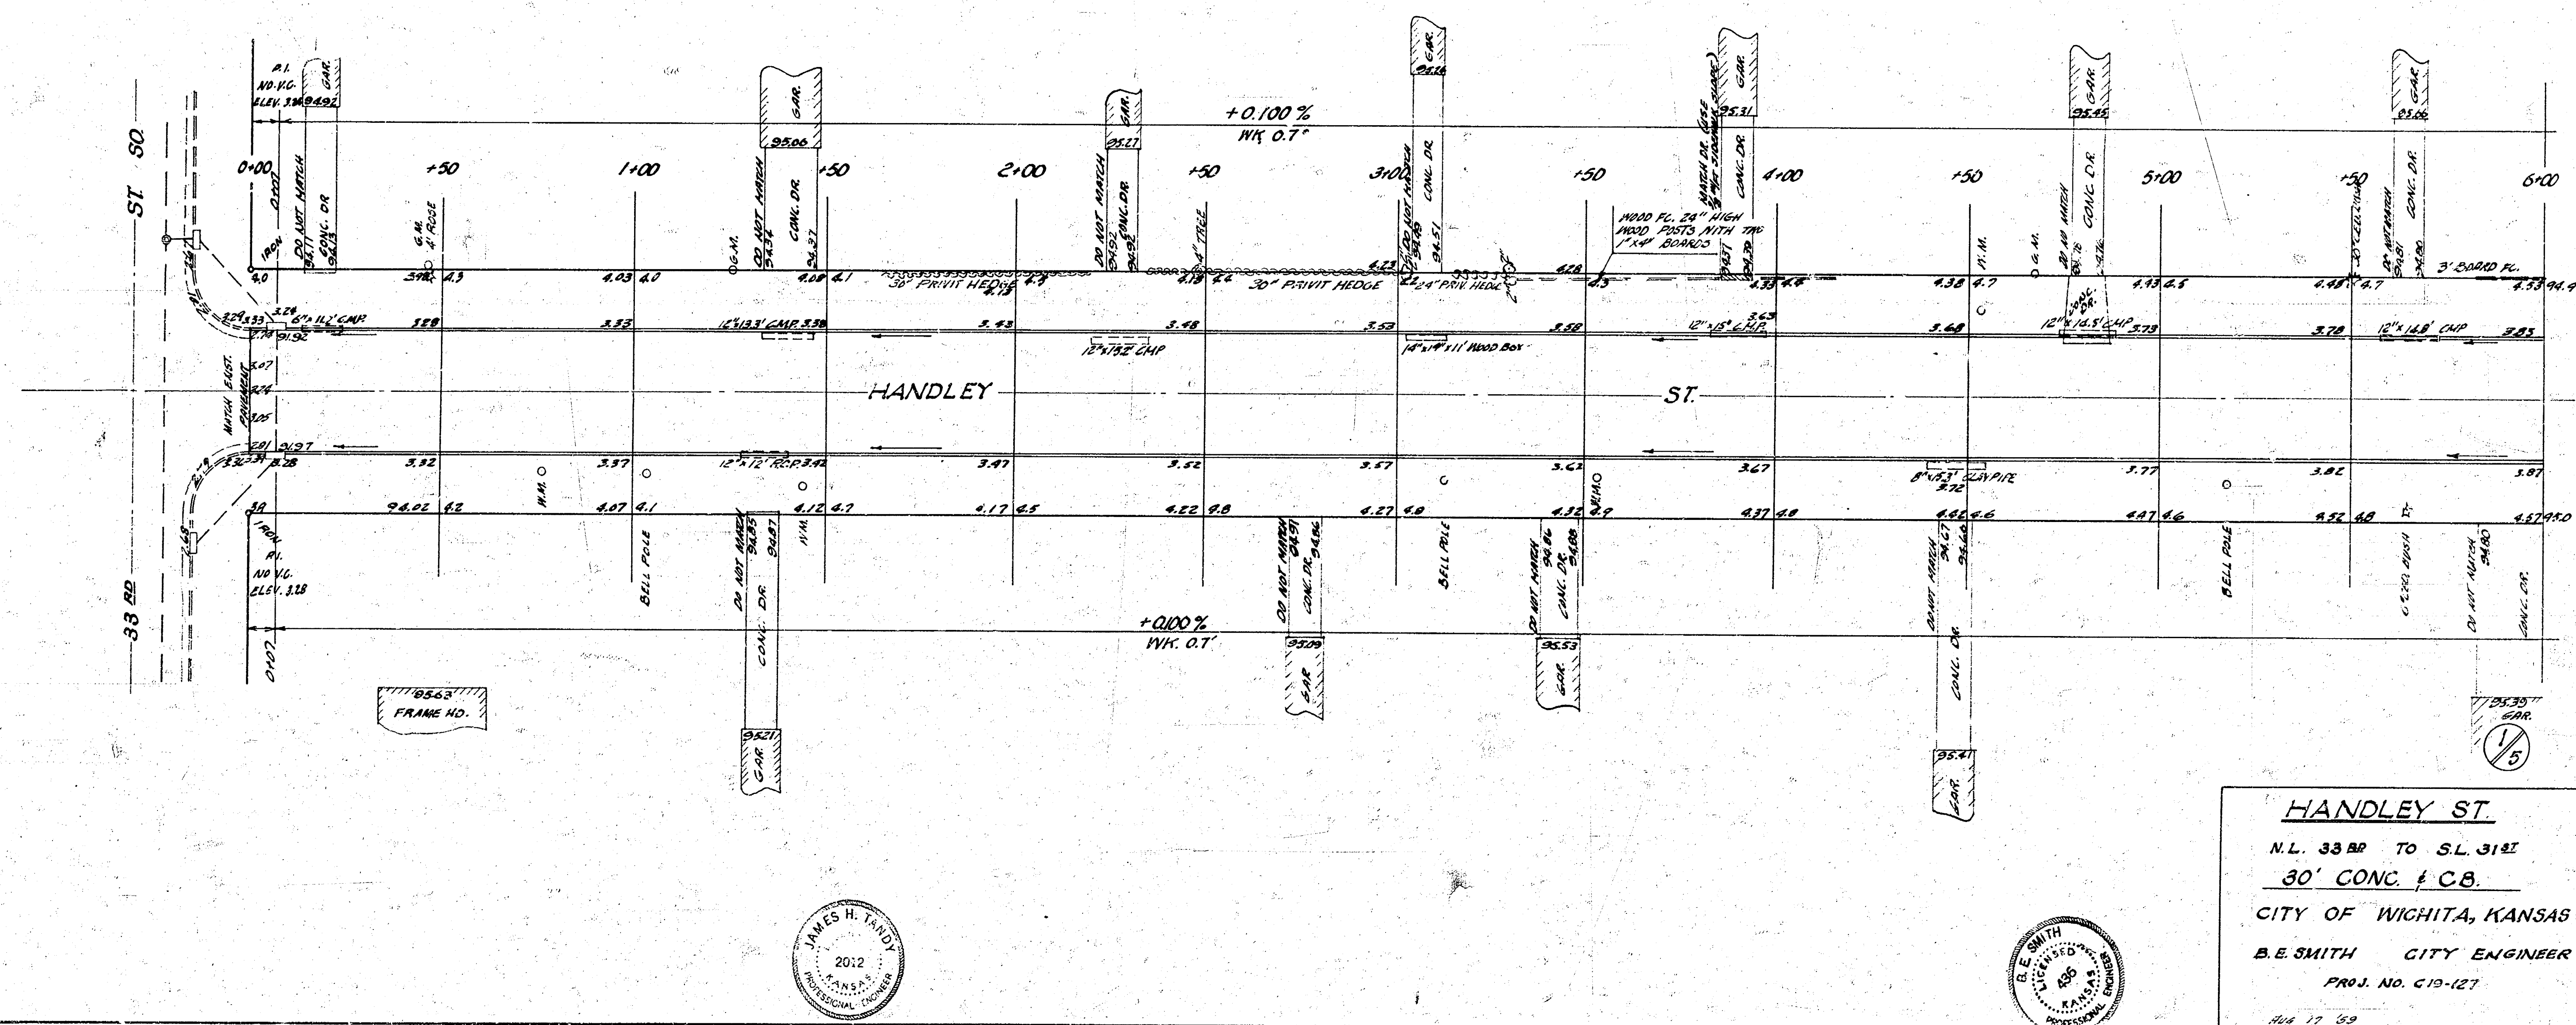

B.M. 9520 R.R. SPIKE S.S. POWER POLE AT & HANDLEY ON N. SIDE 31st ST.

