



B.M. 100.19 1/2" SPIKE IN FACE P. POLE 197° S OF IRON N.E. COR. HANDLEY & MAXWELL  
 B.M. 102.74 1/2" SPIKE IN SW. FACE OF 24" DIA. HEDGE TREE 50° S 43° E OF IRON SW. COR. HANDLEY & PAWNEE  
 (B.M. 104.25 TOP OF U.S. COAST & GEOD. B.M. - N.E. COR. SEWER & PAWNEE) G.P.C.  
 STATIONED ON W.R.

12332 CUYD5  
 1422.5 CUYD5

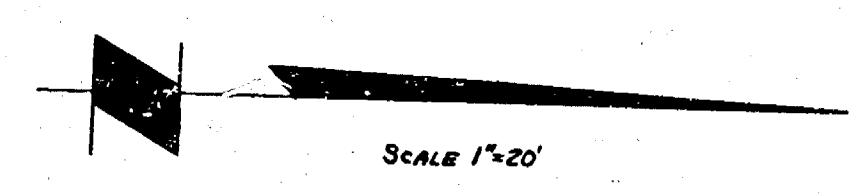

Surveyed by MAXWELL  
 L.N. D.P.  
 Checked by J.V.

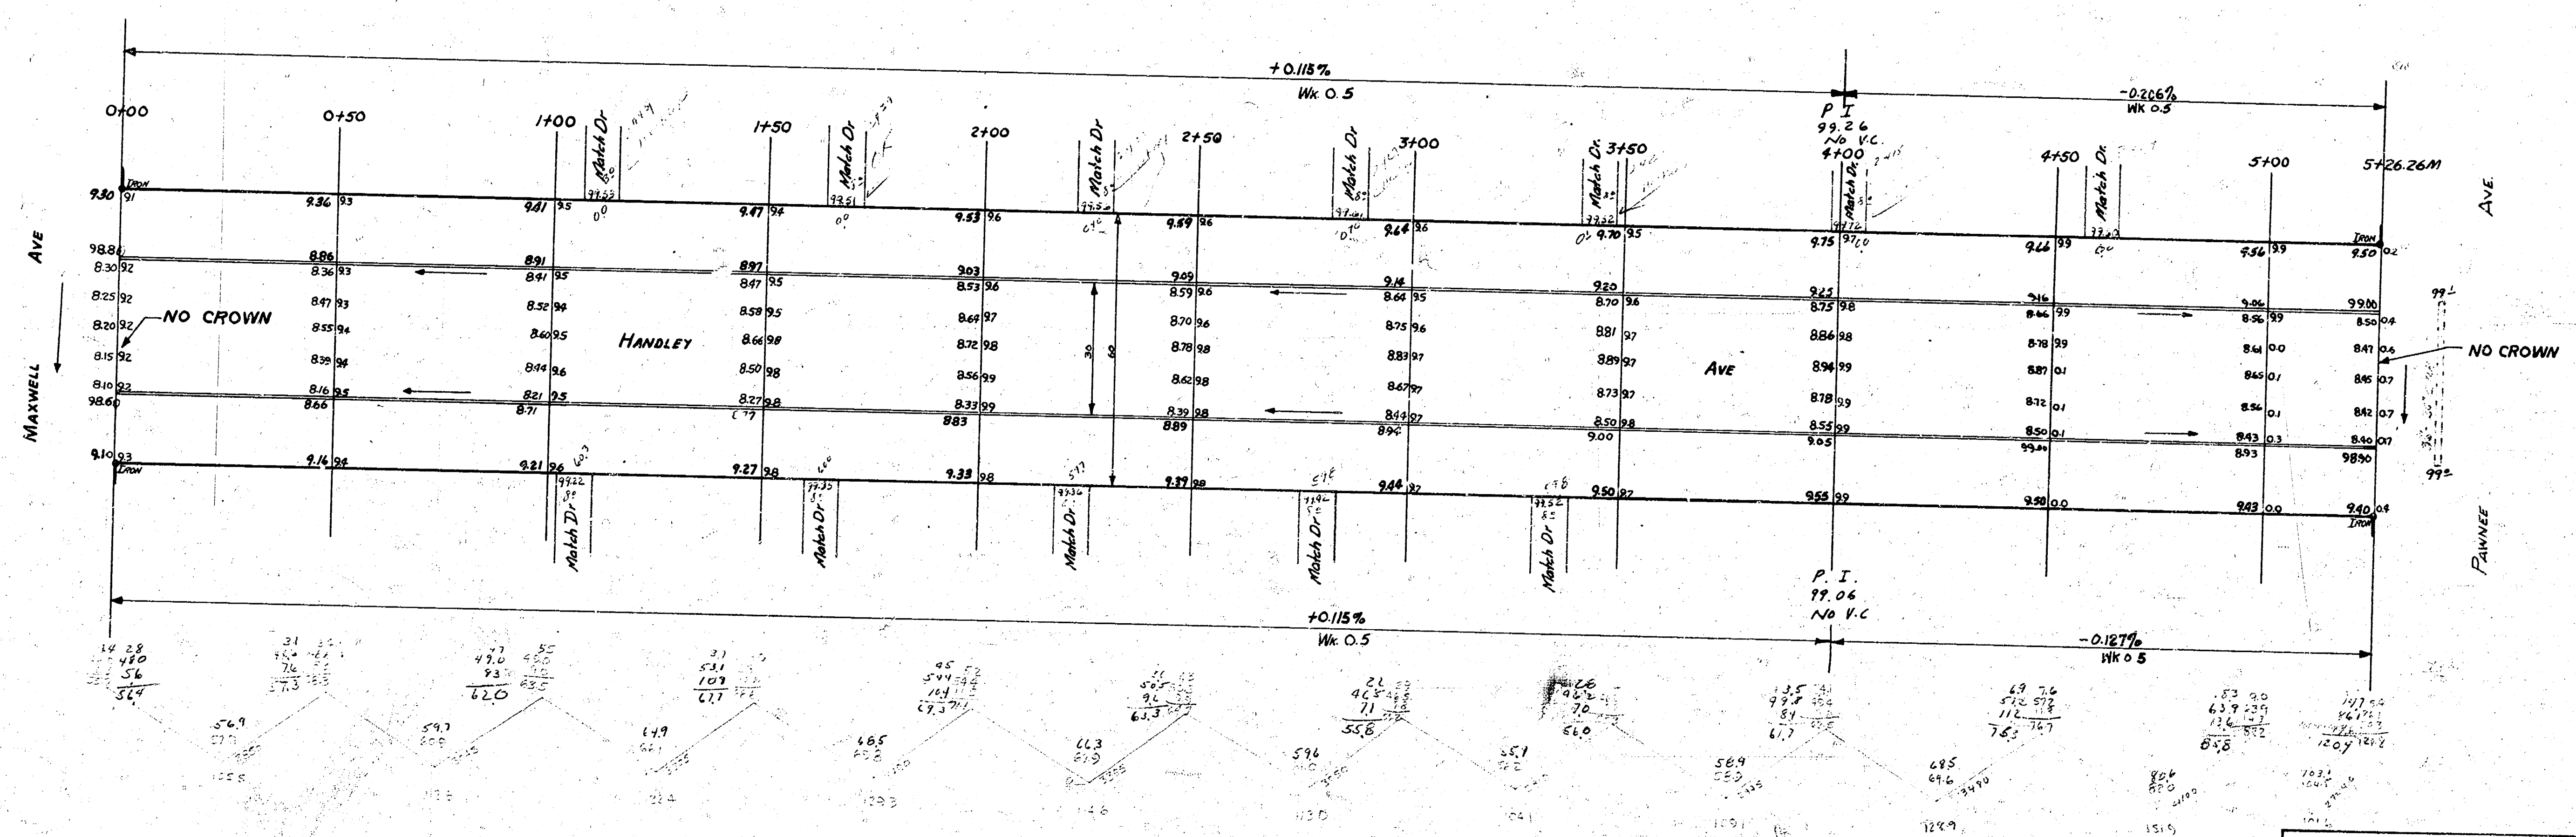

**HANDLEY AVE**  
 N.L. MAXWELL To S.L. PAWNEE  
 30 CONC. & C.B.  
 CITY OF WICHITA, KANSAS  
 B.C. SMITH CITY ENGINEER  
 JULY 1956 PROJ. No. C15-6