


B.M. 104.50 S.W. COR. CONC. PORCH, N.E. COR. FIGG & HANDLEY.

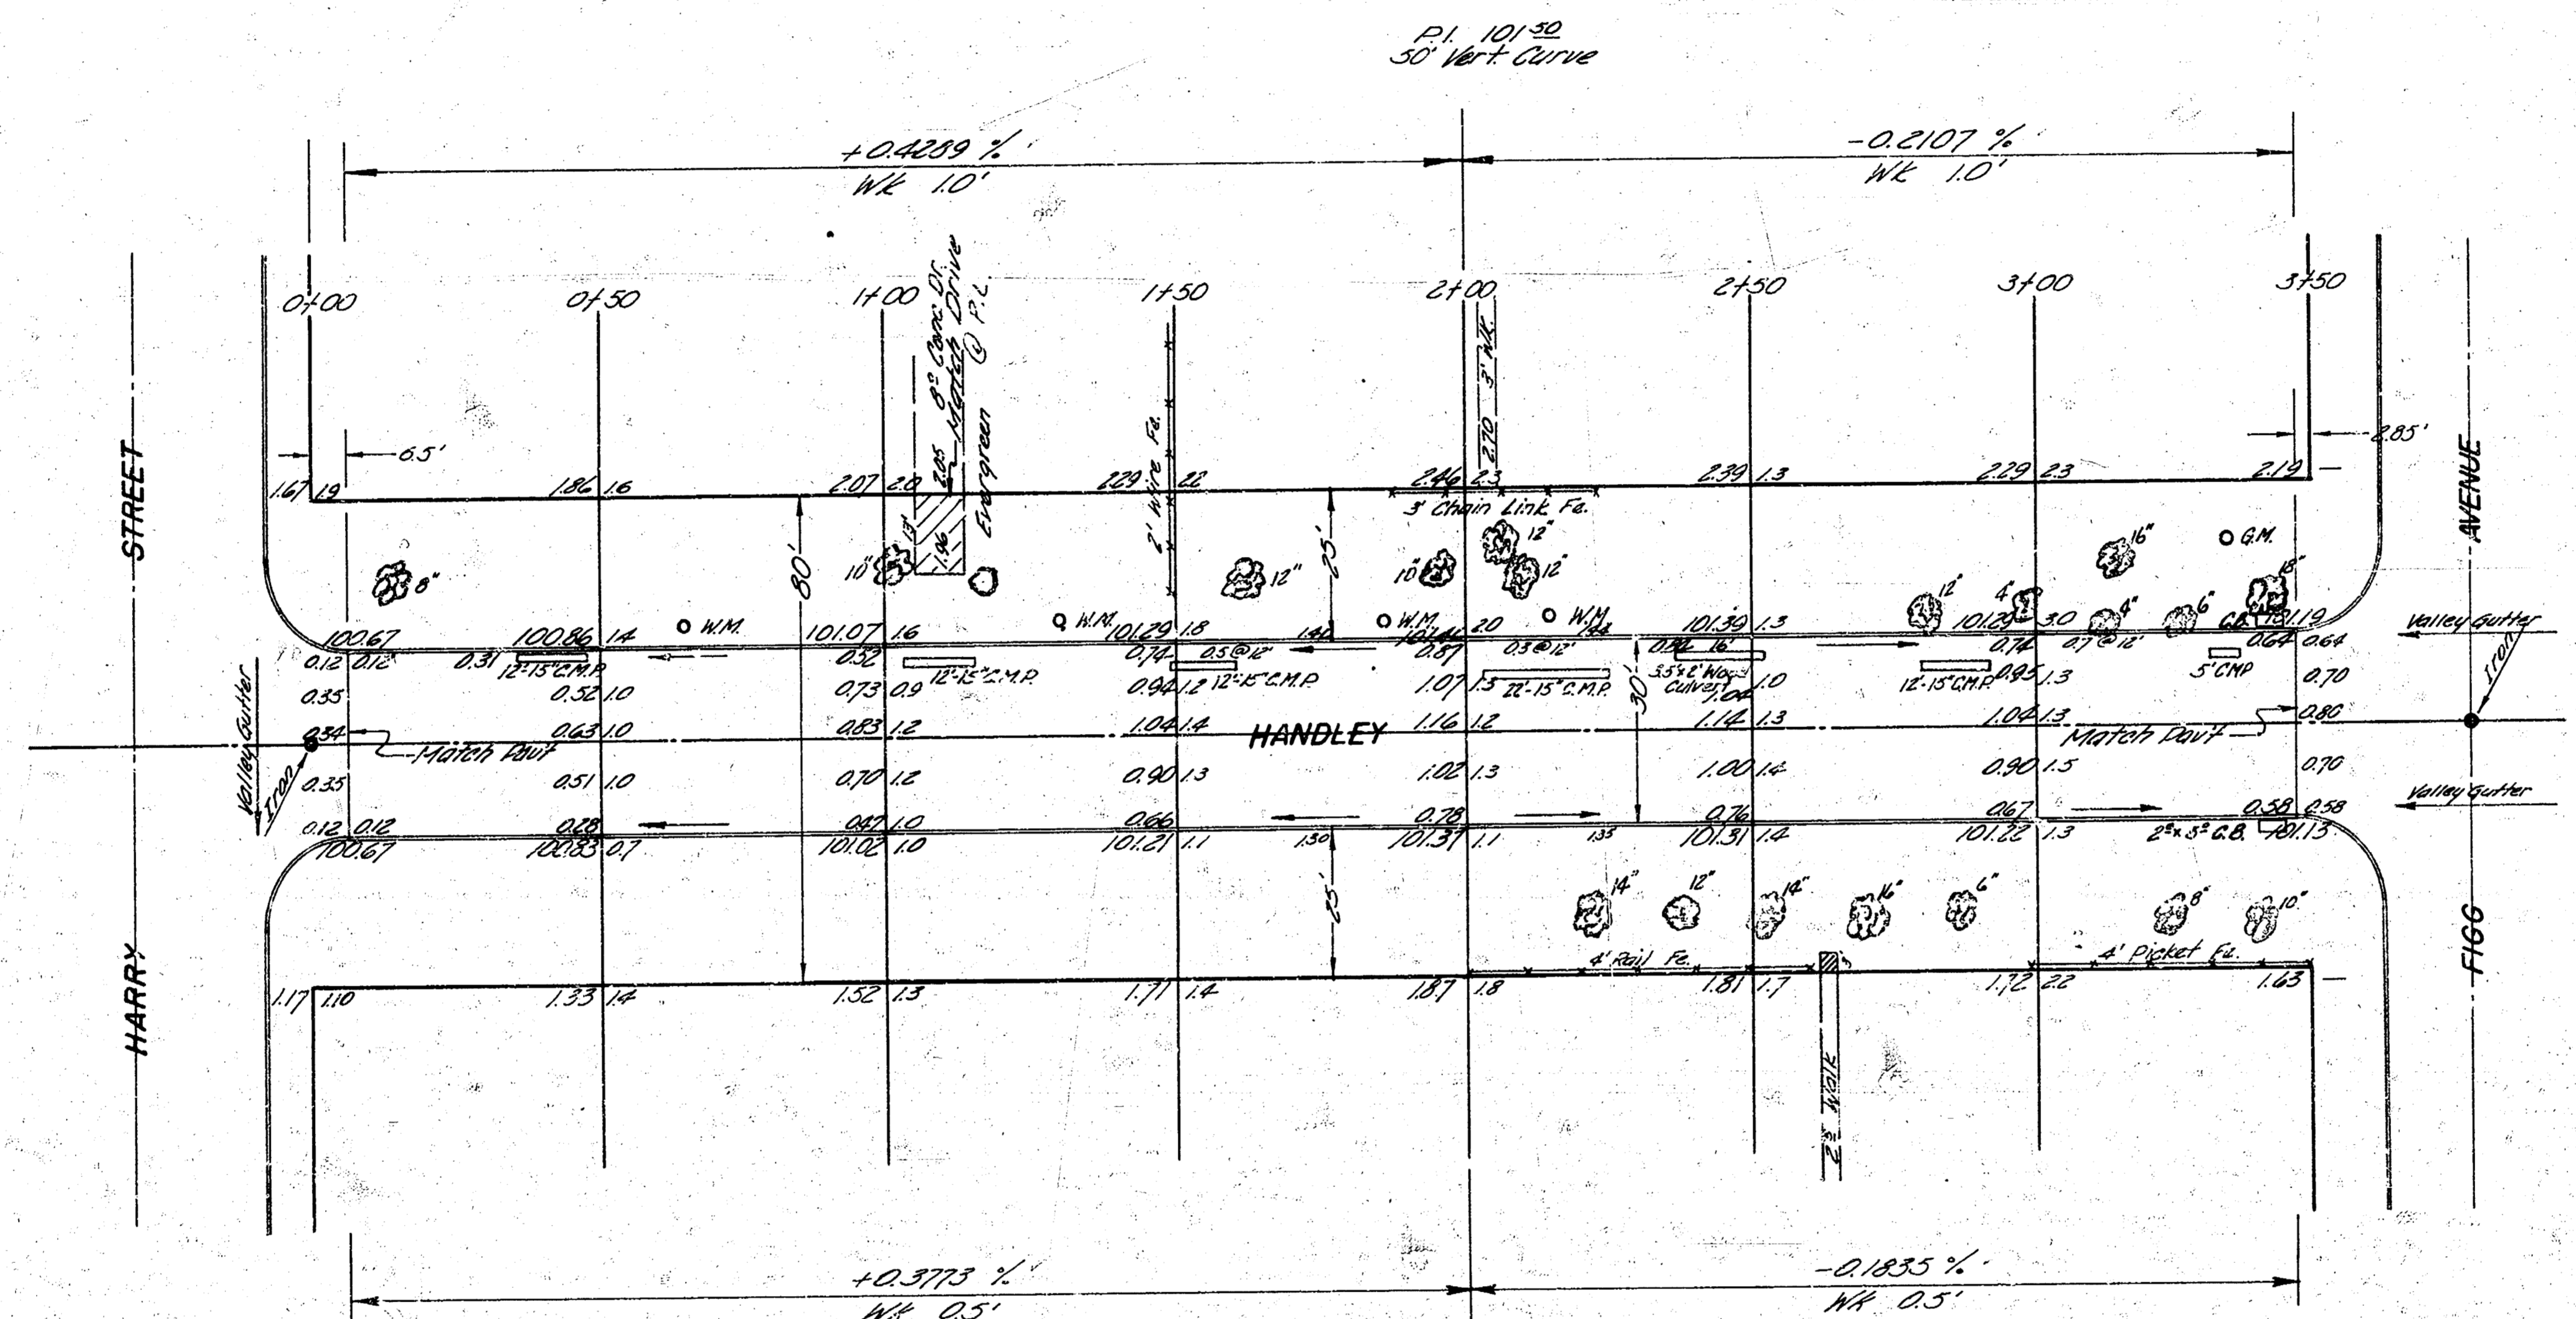

SURVEY 18.77-2
18.80
Checked 77

Excavation
434.0
43.4
477.4 cu yd.



HANDLEY
N.L. HARRY - S.L. FIGG
30' CONC. & CB
CITY OF WICHITA, KANSAS
B. E. SMITH CITY ENGINEER
DATE: APRIL 1920 PROJ. NO. C19-177

2.8	6.5	6.4	6.1	7.0	6.0	28.6	0.0
14.0	58.8	30.0	30.2 - 40.2	36.2 - 54.2	24.6	37.3 - 58.8 + 11.6	16.0
0.0	0.8	0.0	0.0	0.0	0.0	5.7	0.0
18.8	40.1	38.2	36.3	27.8	25.7	58.8	16.0
29.6	72.6	59.2	35.3	30.0	26.5	42.2	57.4
47.4	72.6	65.6	55.6	49.6	78.1	65.3	