


| Exc. 217-32   |               | Exc. 217-32    |      | Exc. 217-33 |      |
|---------------|---------------|----------------|------|-------------|------|
| Prop.         | City          | Prop.          | City | Prop.       | City |
| 10.8          | 14.9          | 550.3          | 0    | 415.4       | 0    |
| +1.8          | +1.8          |                |      |             |      |
| 11.9 cu. yds. | 16.7 cu. yds. | 605.3 cu. yds. |      |             |      |

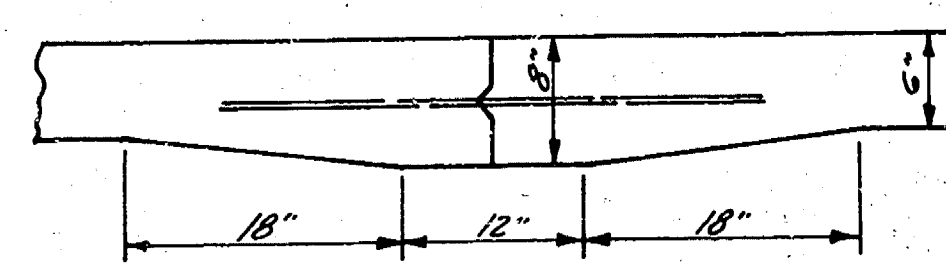

Use #4 bars 3' long or 2'-6" centers  
DETAIL OF MASTIC JOINT  
no scale  
Use on project C17-33

NOTE TO CONTRACTOR:  
All entrance pipes to be disposed of  
as directed by City Dirt Checker.

Note to Contractor & Field Engr.:  
Use pre-fab. mastic expansion joint @  
Sta 5481.3 & between proj. C17-33 & C17-34.

