


B.M. 206.69 60" SPIKE IN CATALPA TREE NE COR. 13TH & OLIVER



STA. ON W.P.L.

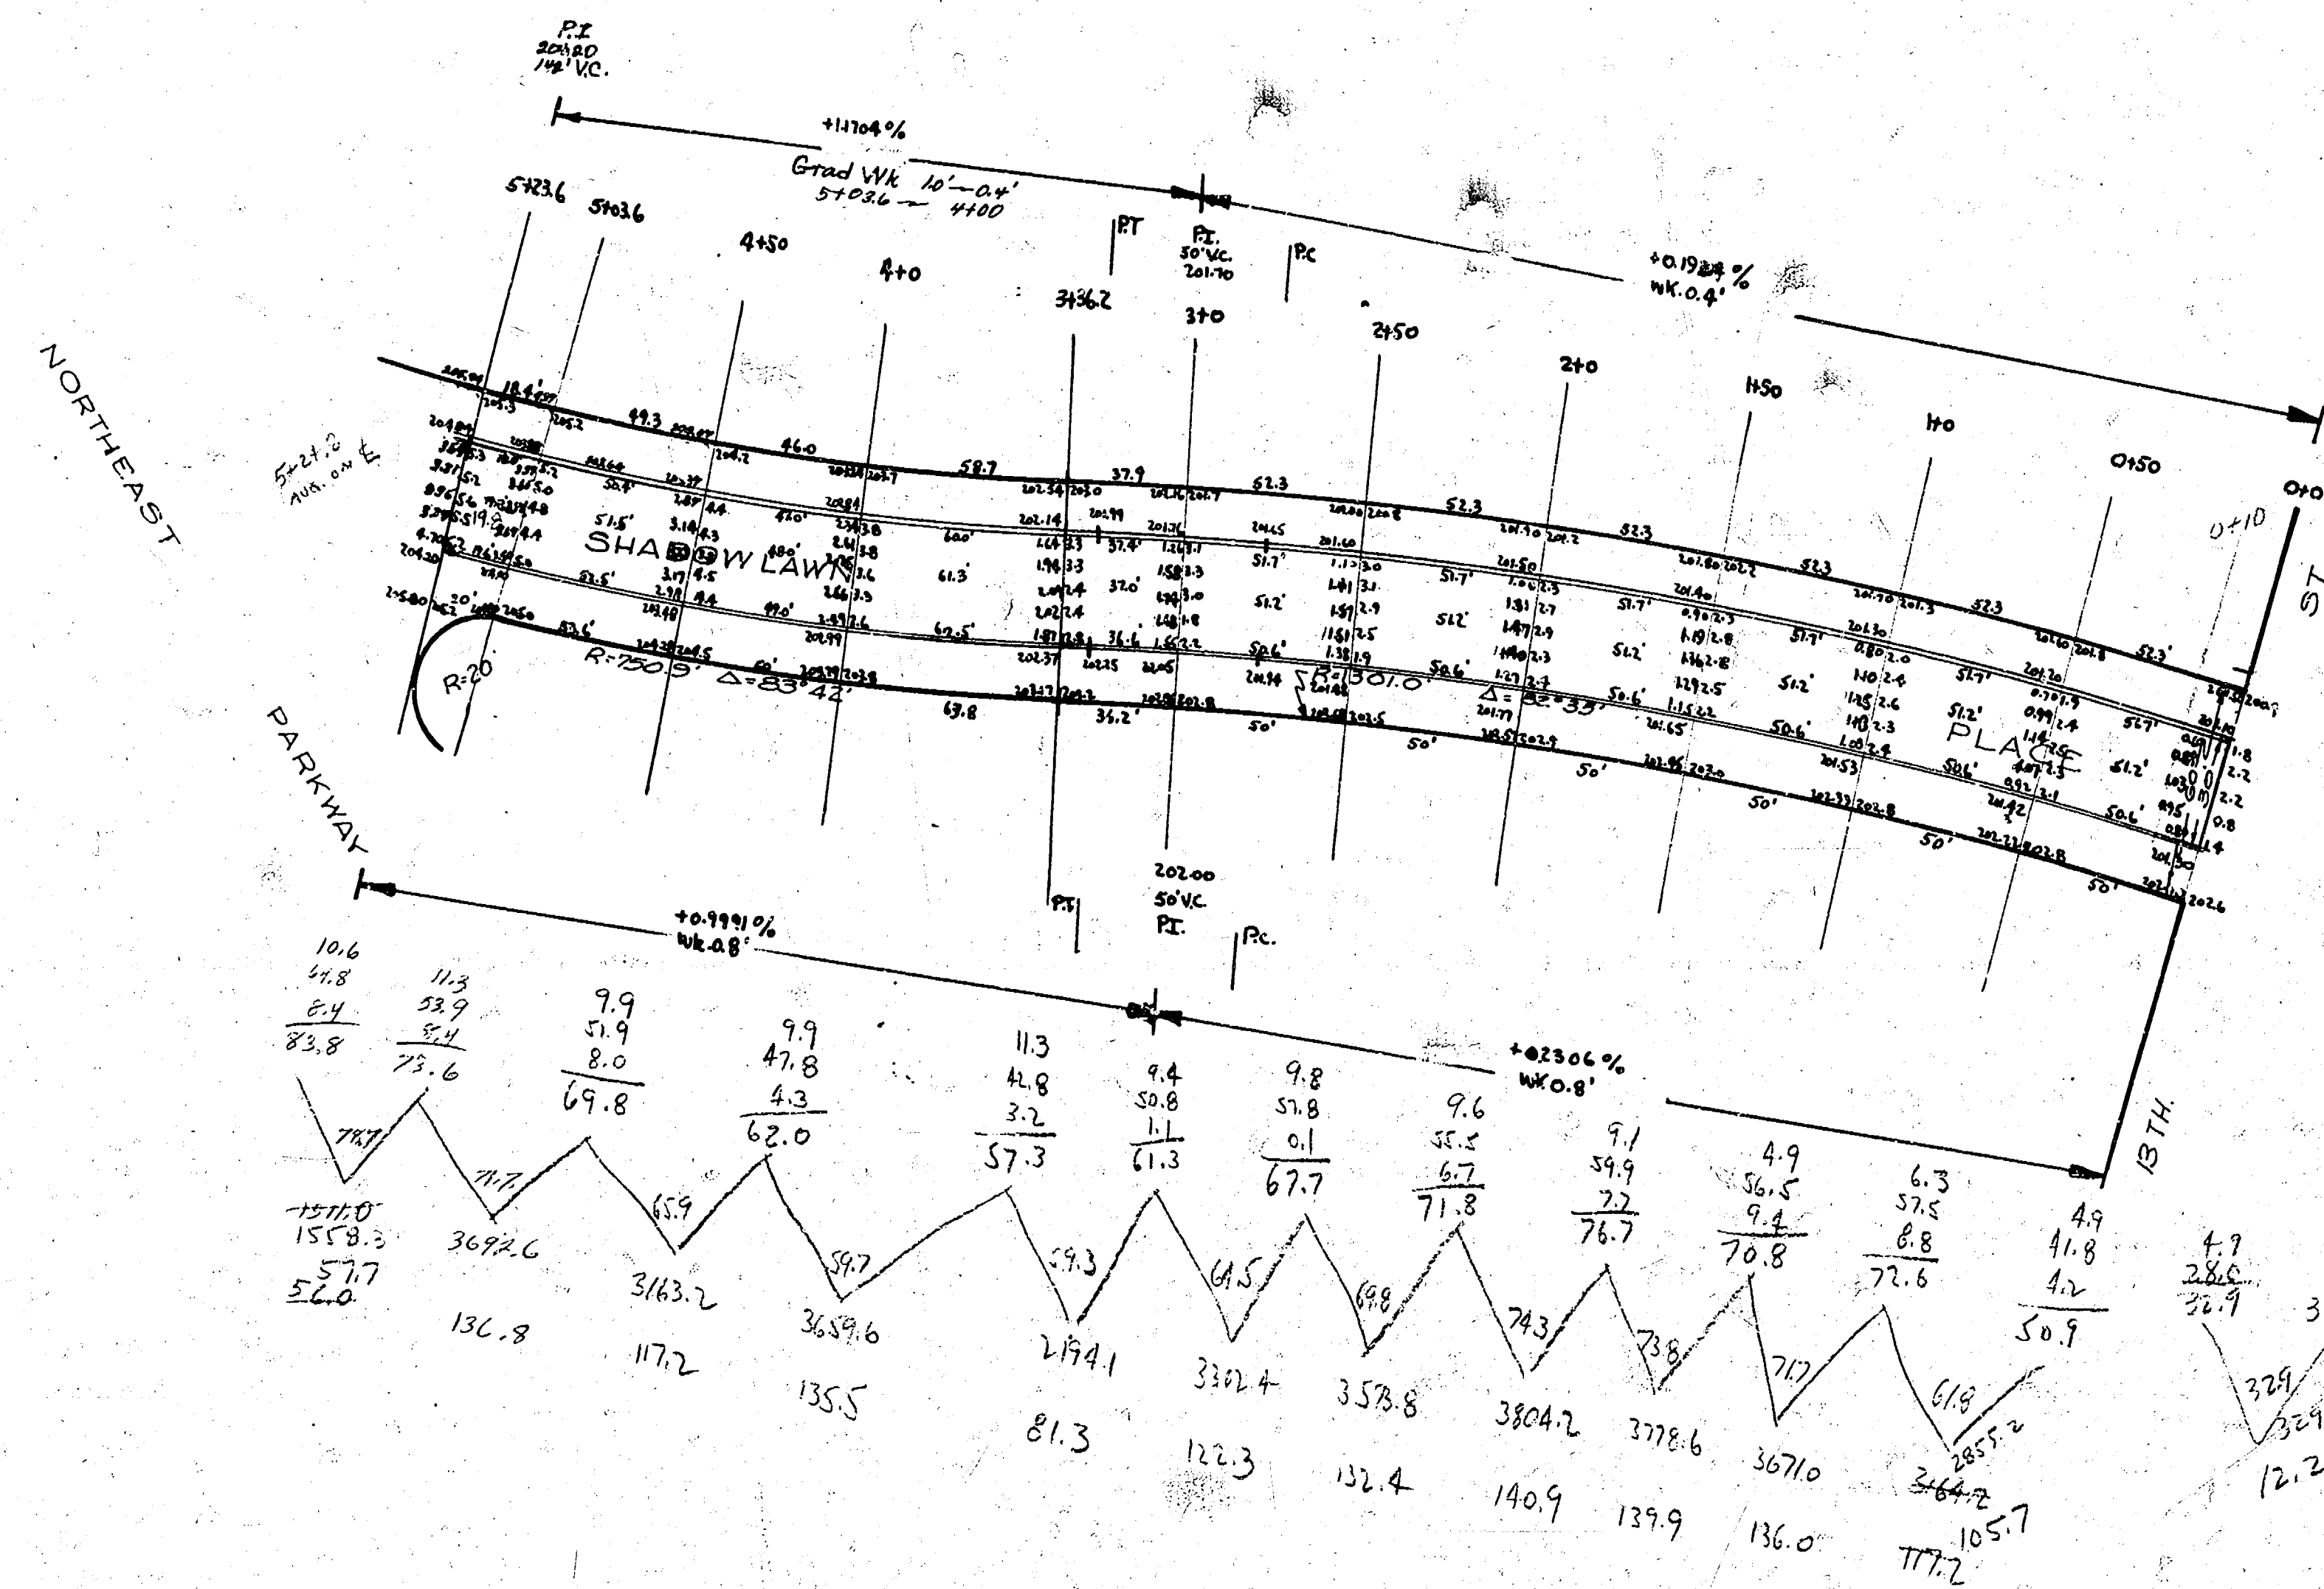

32.0
 136.8
 117.2
 81.3
 111.3
 131.4
 140.9
 139.9
 136.0
 117.2
 1315.5
 +100%
 1717.1 CANCELLED

SHADOWLAWN PLACE
 NL 13TH — NORTHEAST PKWY
 30' CONC. & CB.
 City of Wichita, Kansas
 L.K. White City Engineer
 Date: 9-27-48 Proj. No. C18-145