


UIC #119
LLA
11/19

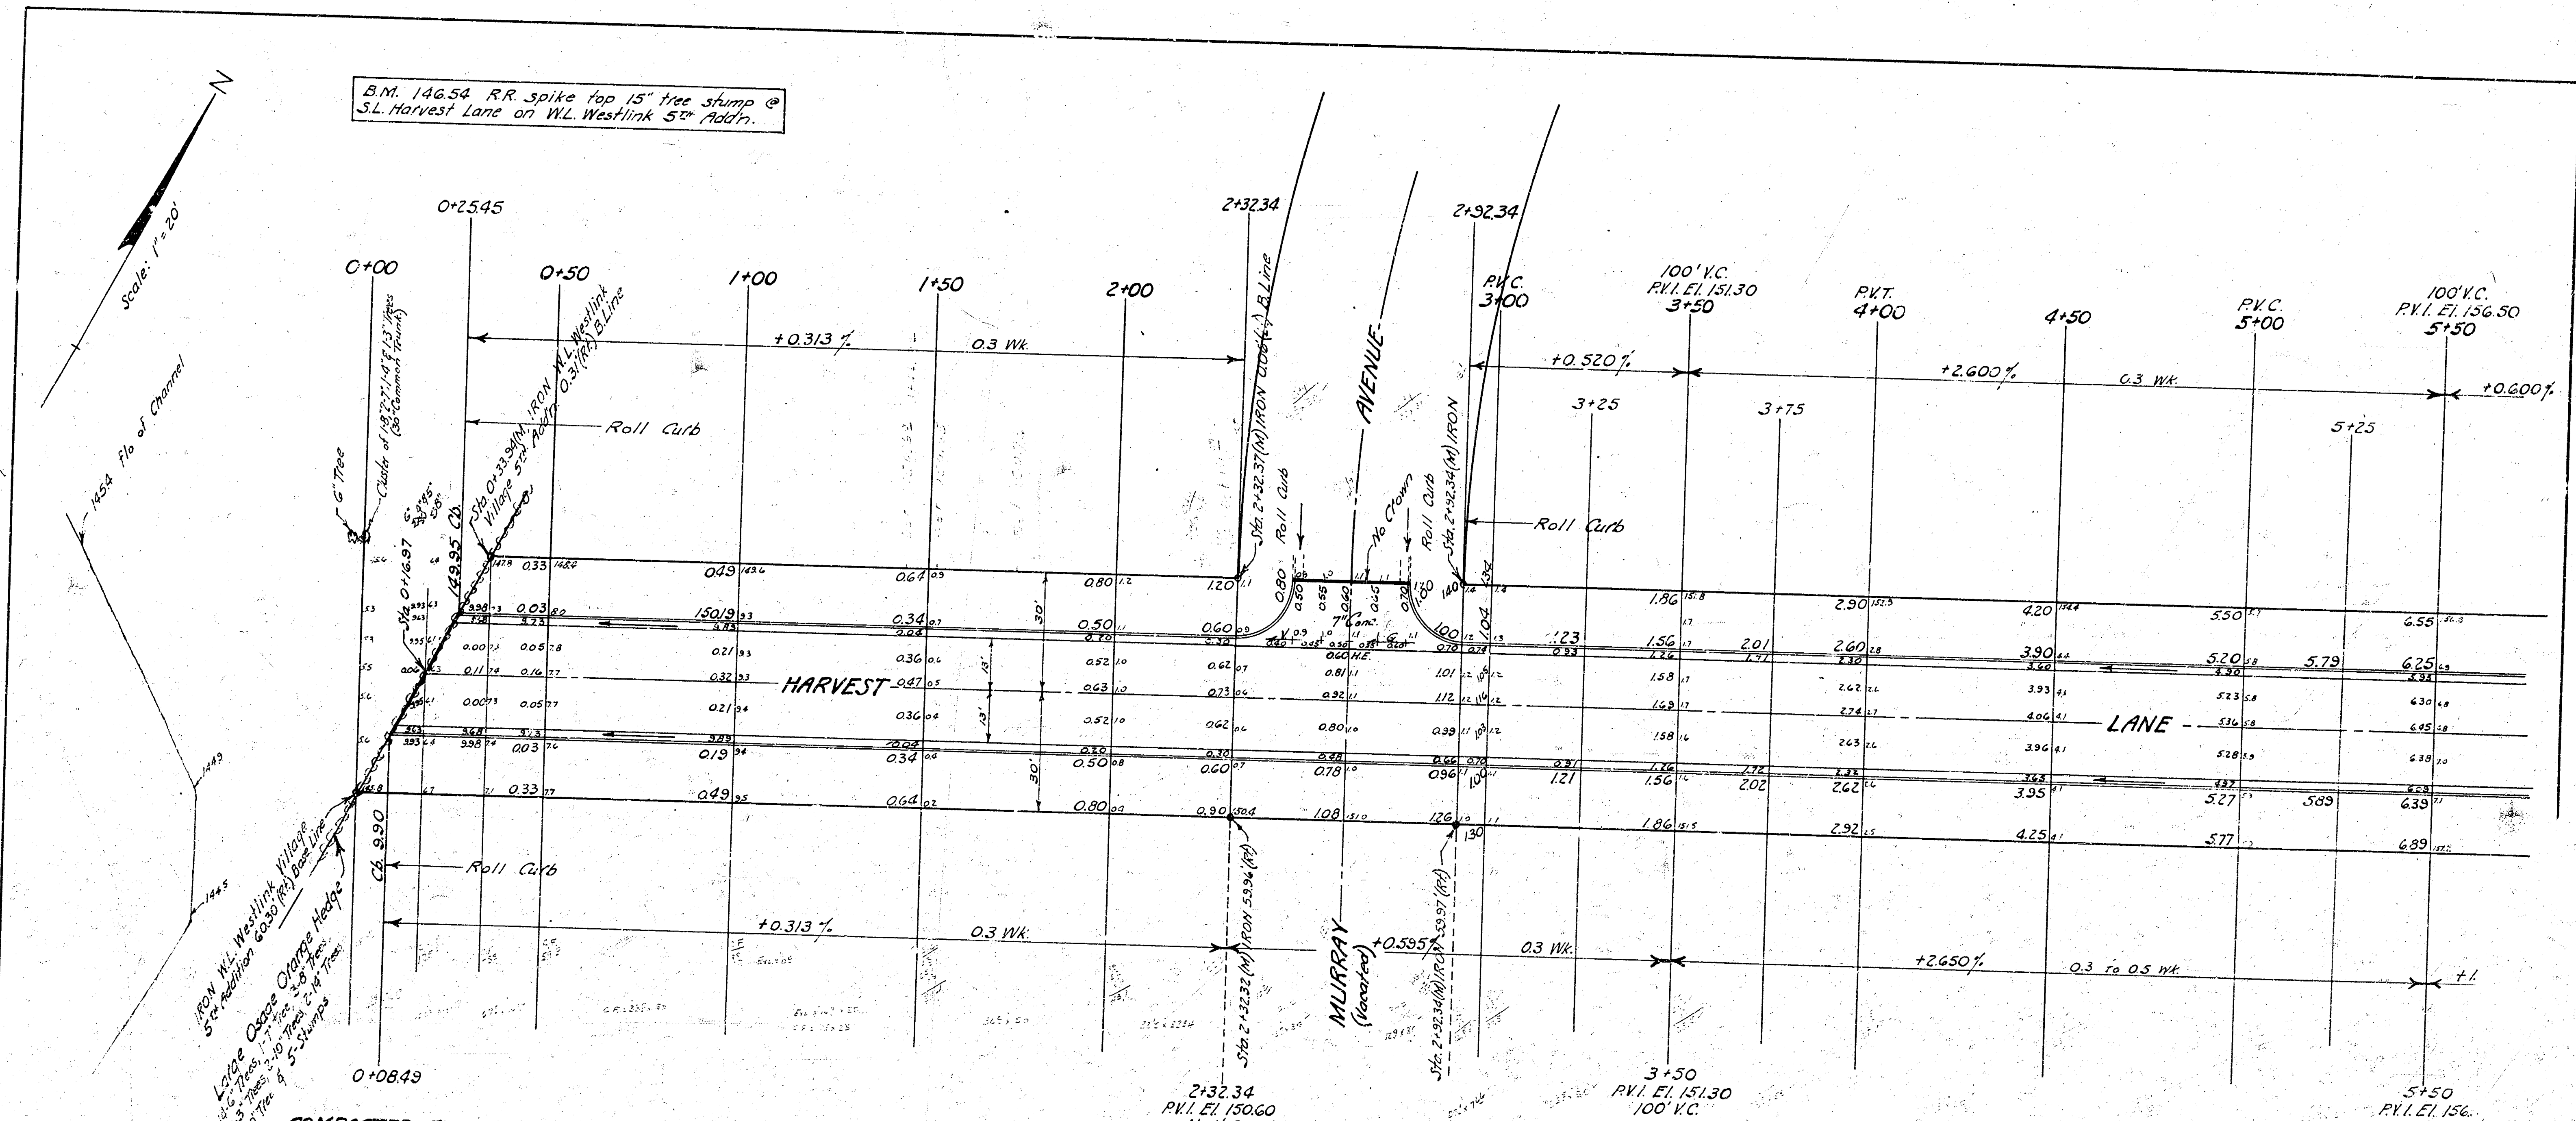



B.M. 146.54 RR Spike top 15' tree stump @ S.L. Harvest Lane on WL Westlink 52' Add'n.

COMPACTED FILL

PROPERTY	QUANTITY
208 Cu. Yds.	
21 "	
Totals	229 Cu. Yds.


EXCAVATION

PROPERTY	CITY
1263 Cu. Yds.	51 Cu. Yds.
126 "	5 "
Totals	56 Cu. Yds.

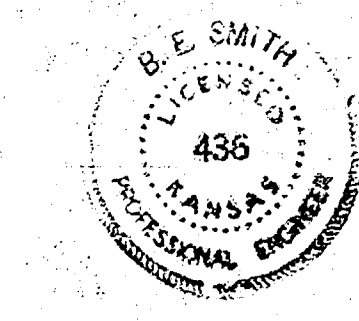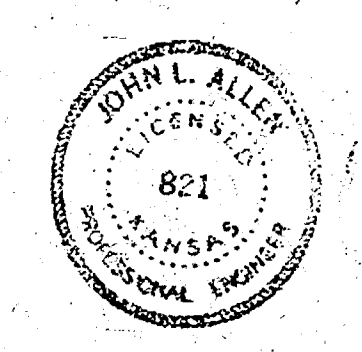

HARVEST LANE
FROM WL. WESTLINK VILLAGE
ADDITION TO EL. WASHINGTON
26'-2'-30" Asph. Con.
B.E. SMITH CITY ENGINEER
CITY OF WICHITA, KANSAS
Date: MARCH 1995
Proj. No. C13-4

B.M. 153.48 "X" cut top E. curb Waddington
7' S. of S.L. Suncrest Street.

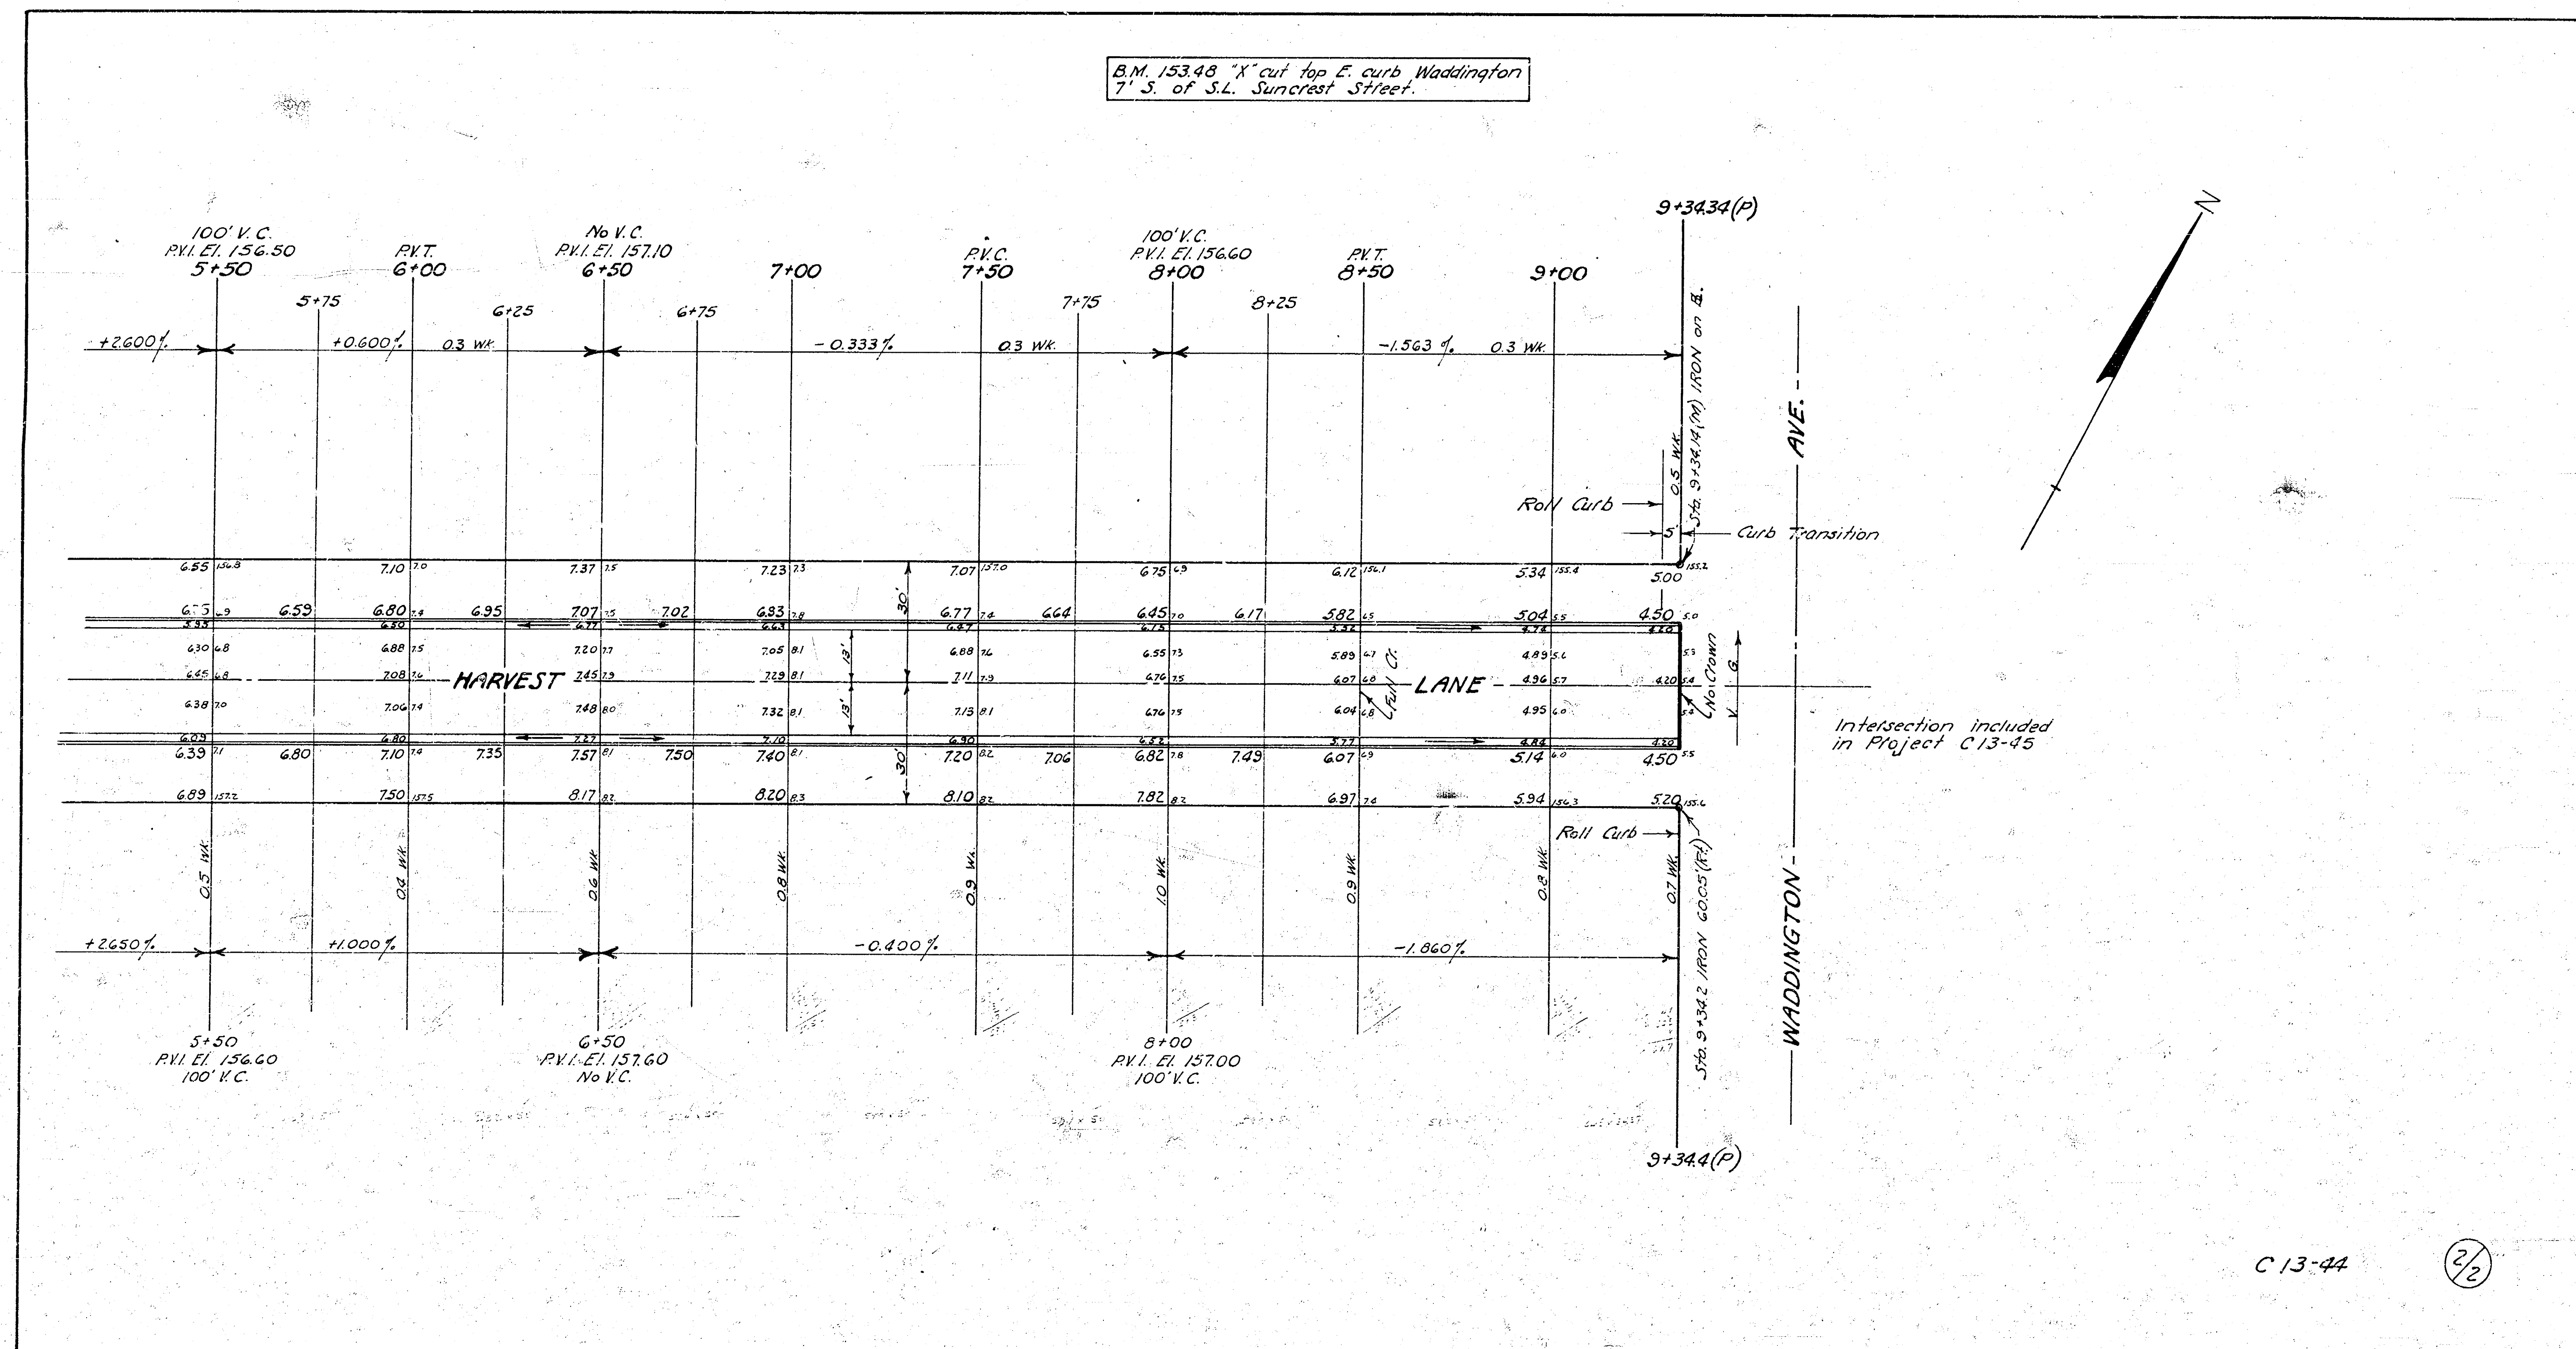

C 13-44

2/2