
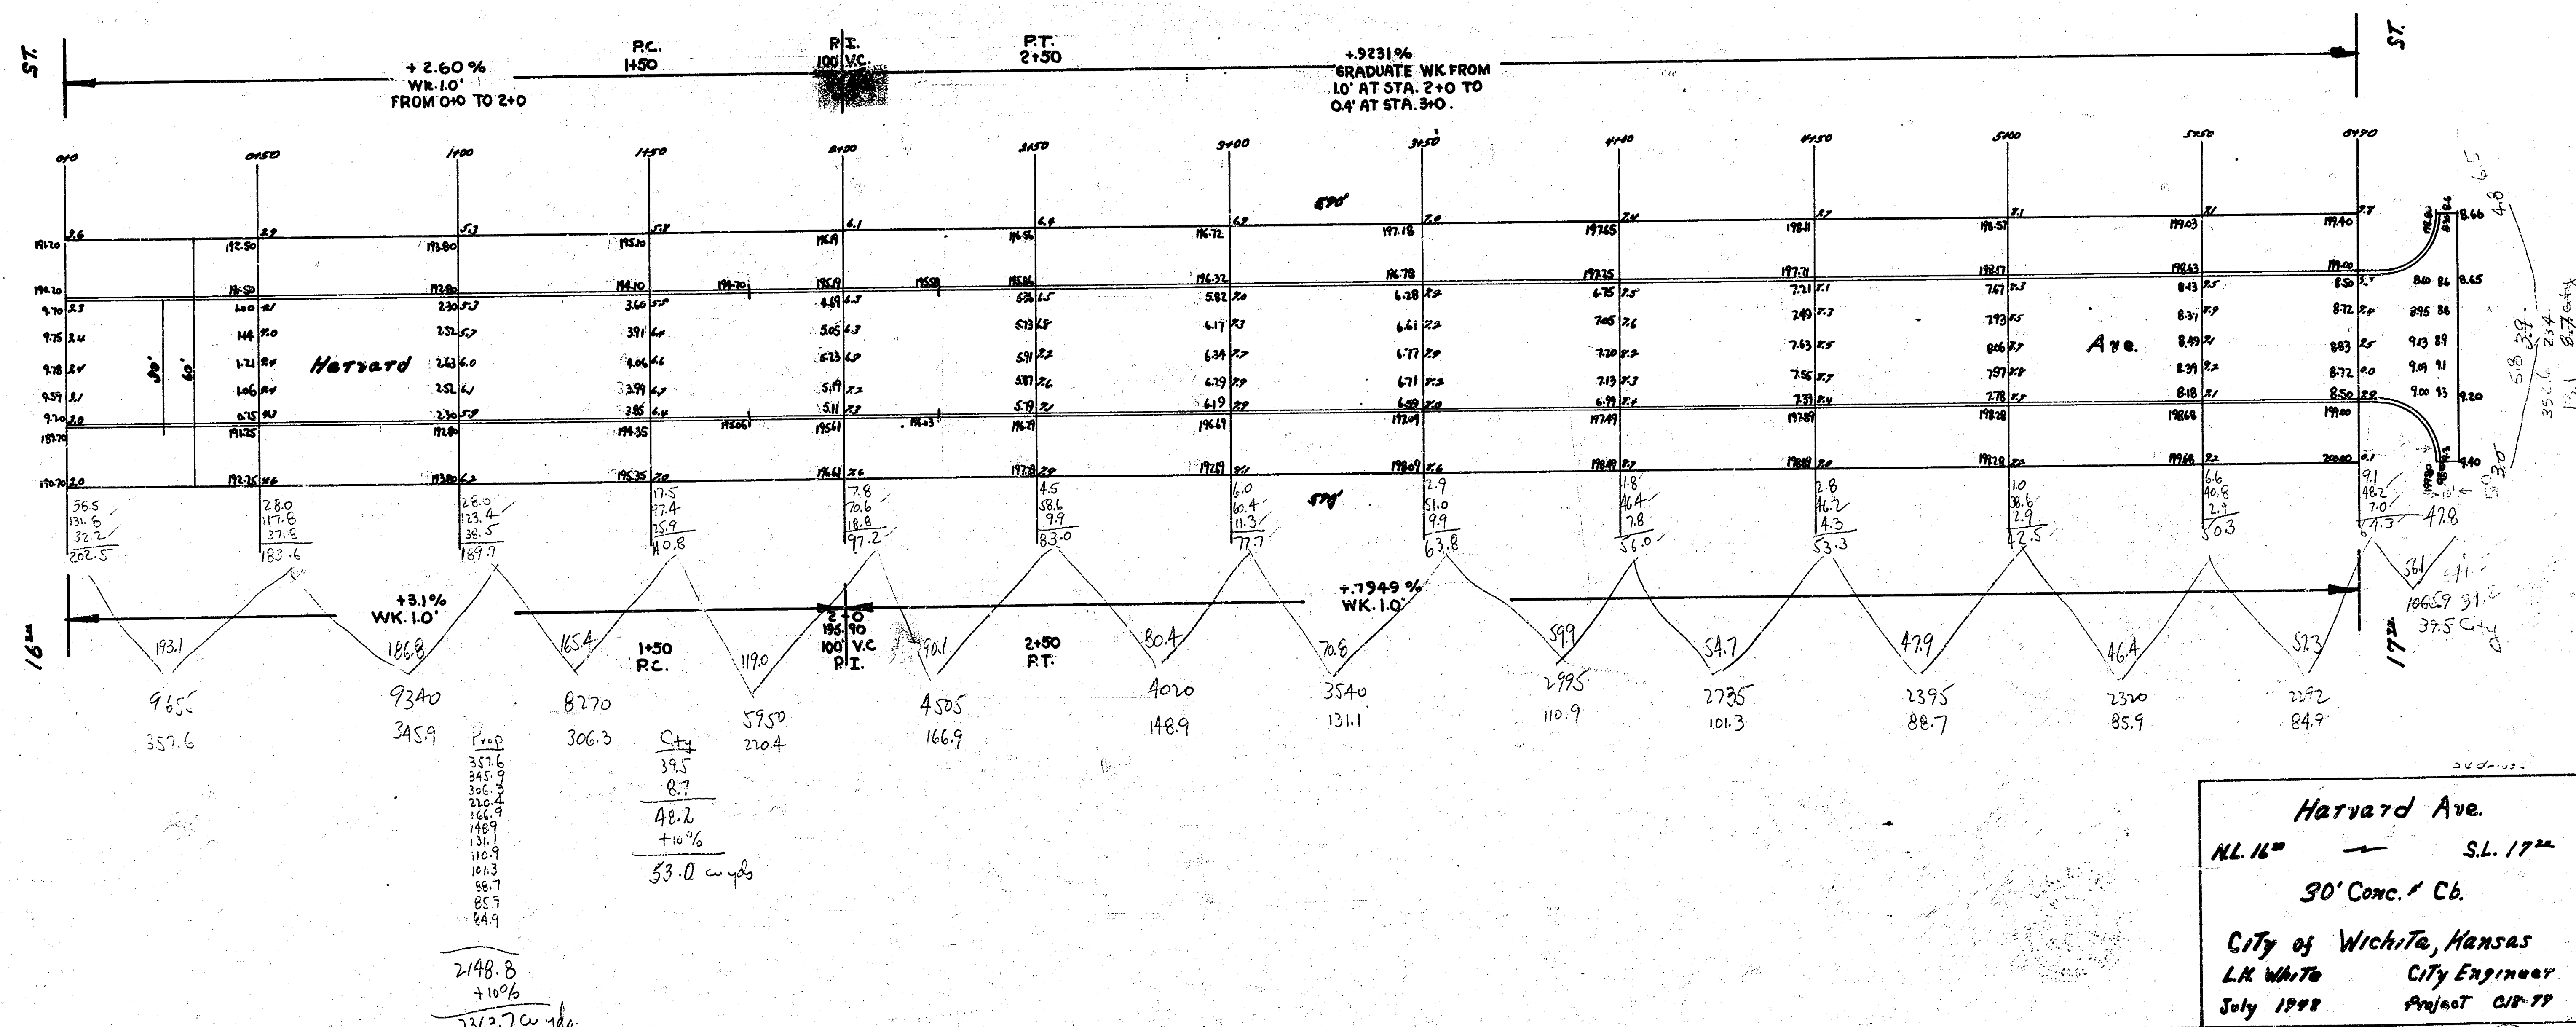


B.M. 17264 X'm Pavt. E. 17' - EL. Harvard

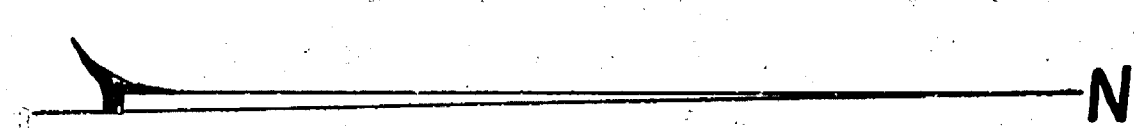

Harvard Ave.
 N.L. 16" - S.L. 17"
 30' Conc. Cb.
 City of Wichita, Kansas
 L.A. White City Engineer
 July 1908 Project C.R. 77