


B.M. RR SPIKE N.S. H.L.P. EL. BONN & S.S. PAMWEE ELEV. 101.36

Surveyed by
Plan 15
1/26/55
Checked
1/26/55

NOTE
INSTALL 32" 15' R.C.P. AS SHOWN.
2-5x2 INLETS TO BE BUILT ON
S.W. 5. #62 IN FUTURE. BUILD STD.
5x2 INLET OPENINGS.

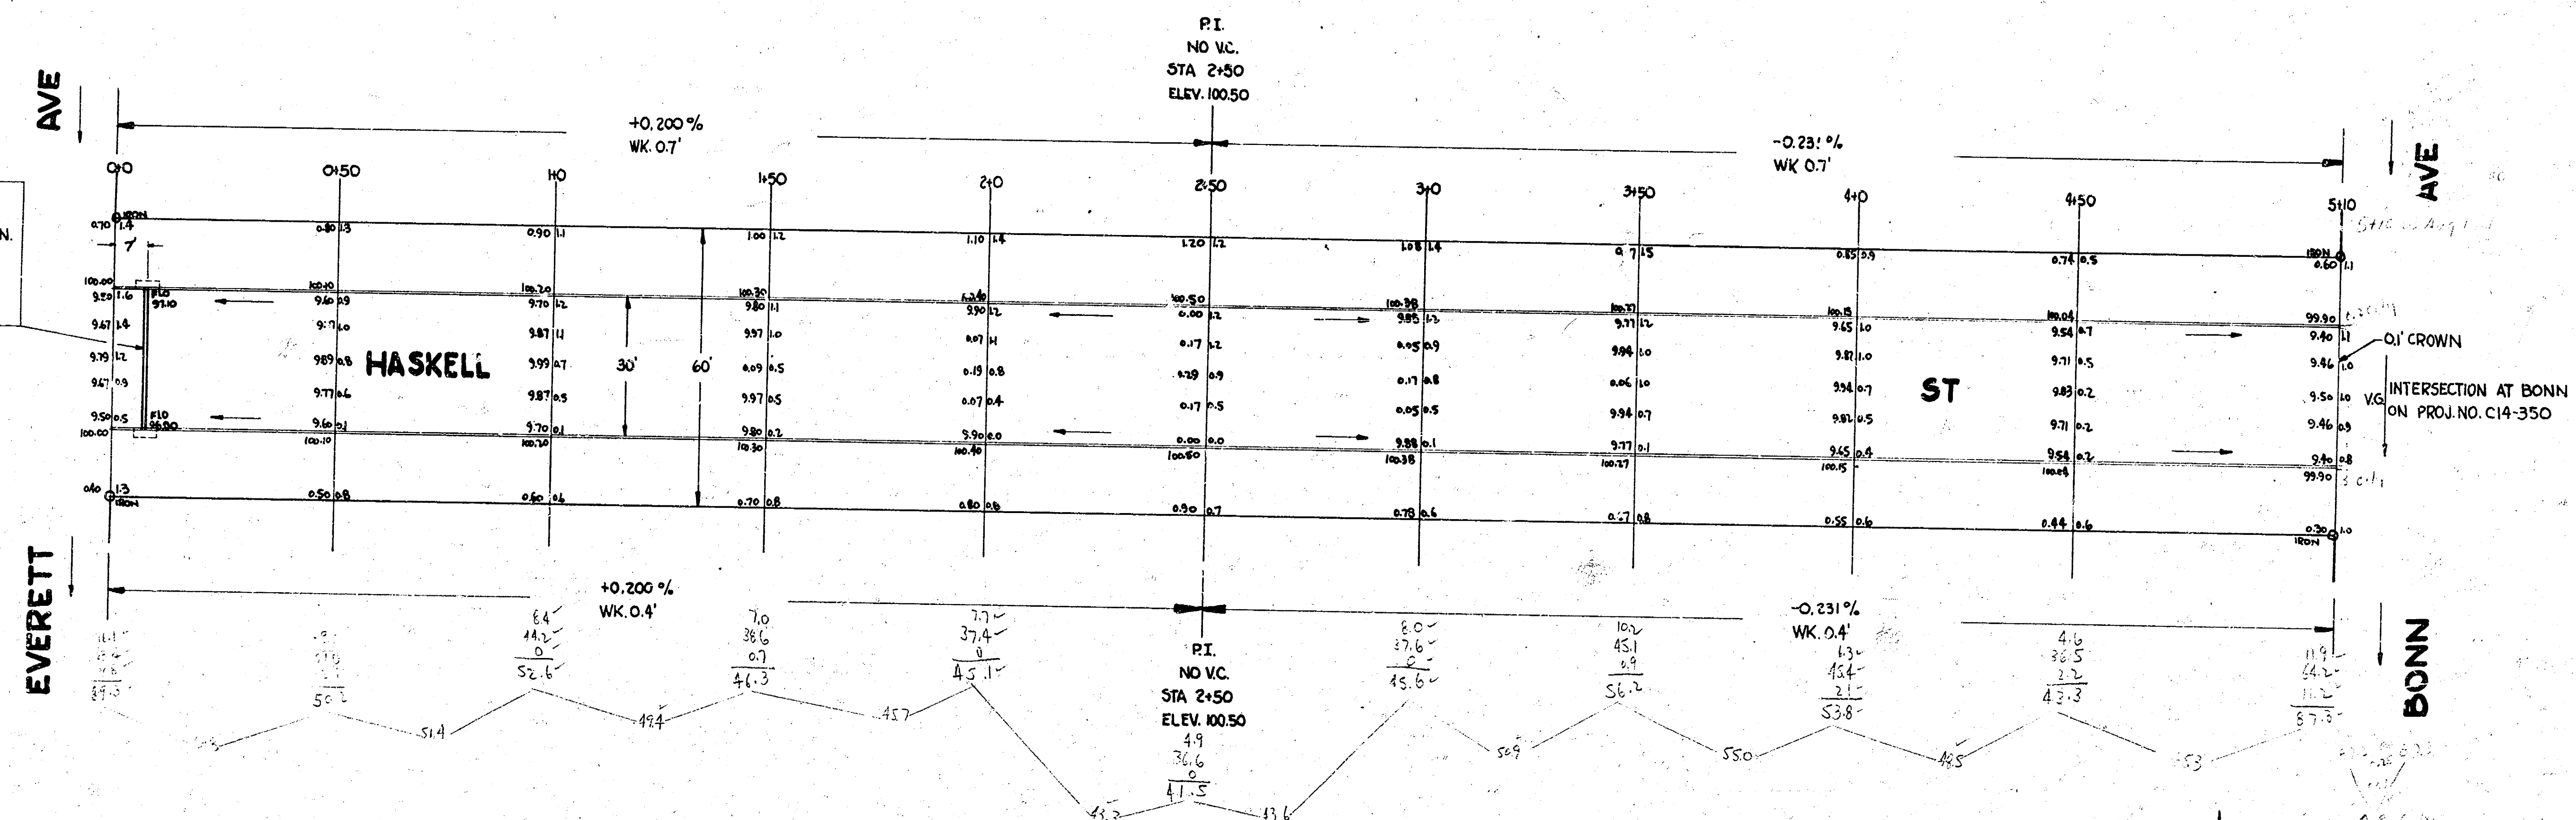

Engr.
1/26/55
18205463



HASKELL ST
E.L. EVERETT TO W.L. HIRAM
30' CONC & CURB
CITY OF WICHITA, KANSAS
B.E. SMITH
JULY 1955
CITY ENGINEER
PROJ. NO. C14-358

