



B.M. 101.55 1/2" SPIKE ON E. SIDE STREET, LIGHT POLE, N.W. COR. HASKELL & MILLWOOD.
B.M. 102.16 1/2" SPIKE N. FACE STREET LIGHT POLE S.S. HASKELL E. OF W.L. ELIZABETH.
CHAINING FROM W. TO E. ON N. R.

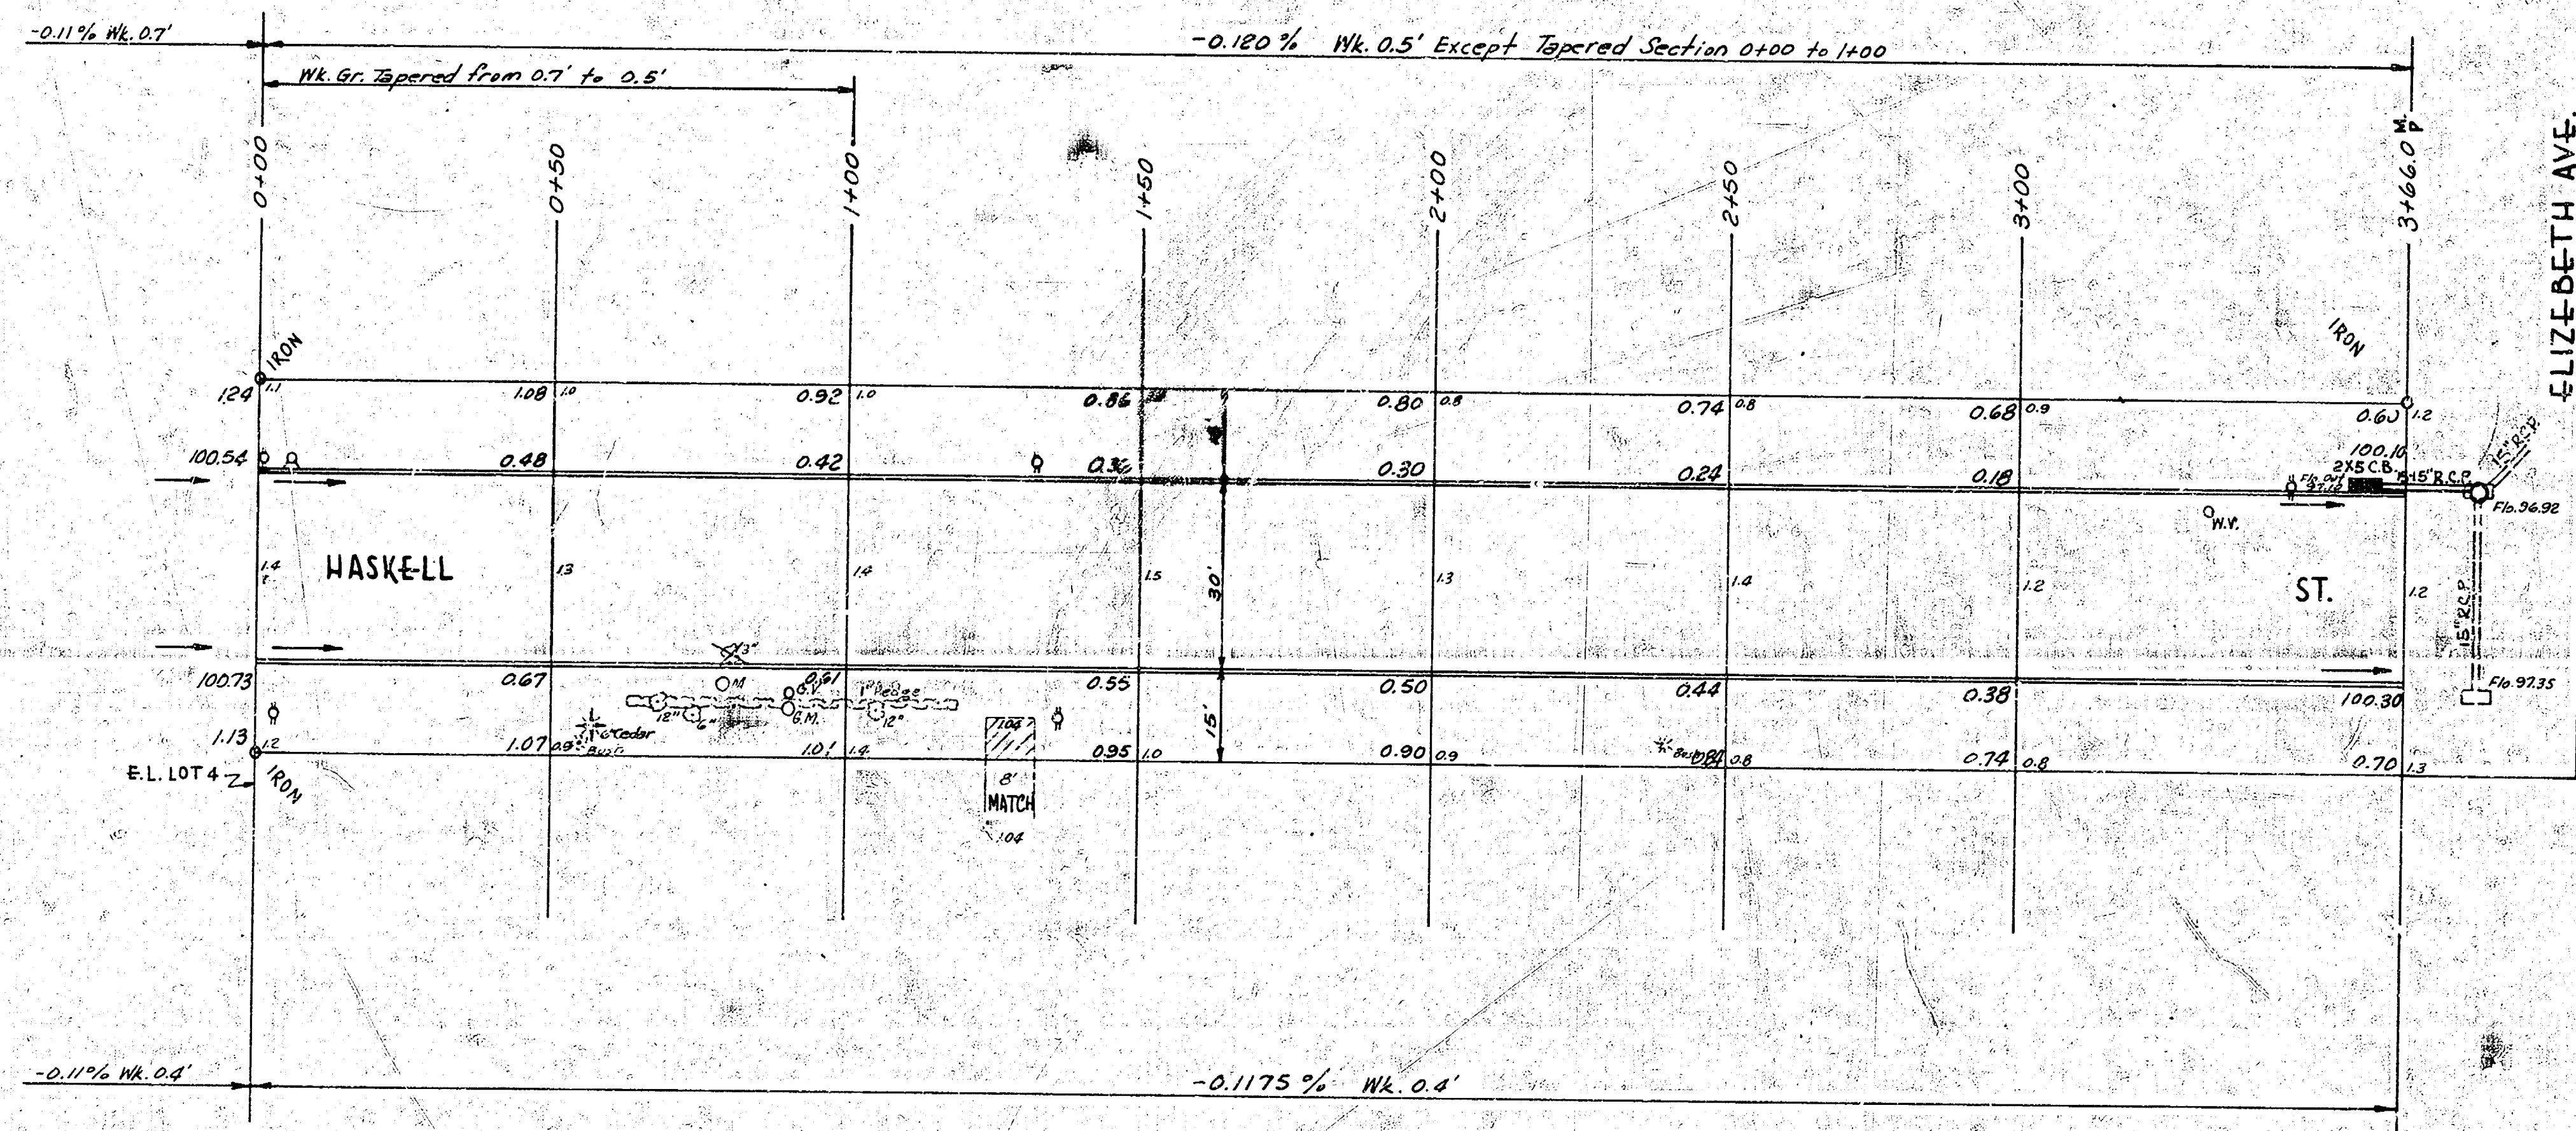

EXCAVATION	
PROP	651.4
PLUS 10%	65.1
TOTAL	716.5

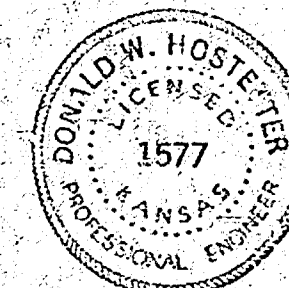

HASKELL
FROM E.L. OF LOT 4, BLOCK 3, RE-PLAT
OF LOTS 6, 7, 13, 16, & 17 HAYCRAFT ACRES
TO W.L. ELIZABETH AVE.
30' CONC. & CB.
CITY OF WICHITA, KANSAS.
B. E. SMITH CITY ENGINEER
MAY 1957 PROJ. NO. C17-6