



B. M. 9995 5" in Globe N. of Haskell, W. Everett.
 B. M. 10246 SW cor. conc. porch No. 2240 Everett
 Base line = Haskell Ave.

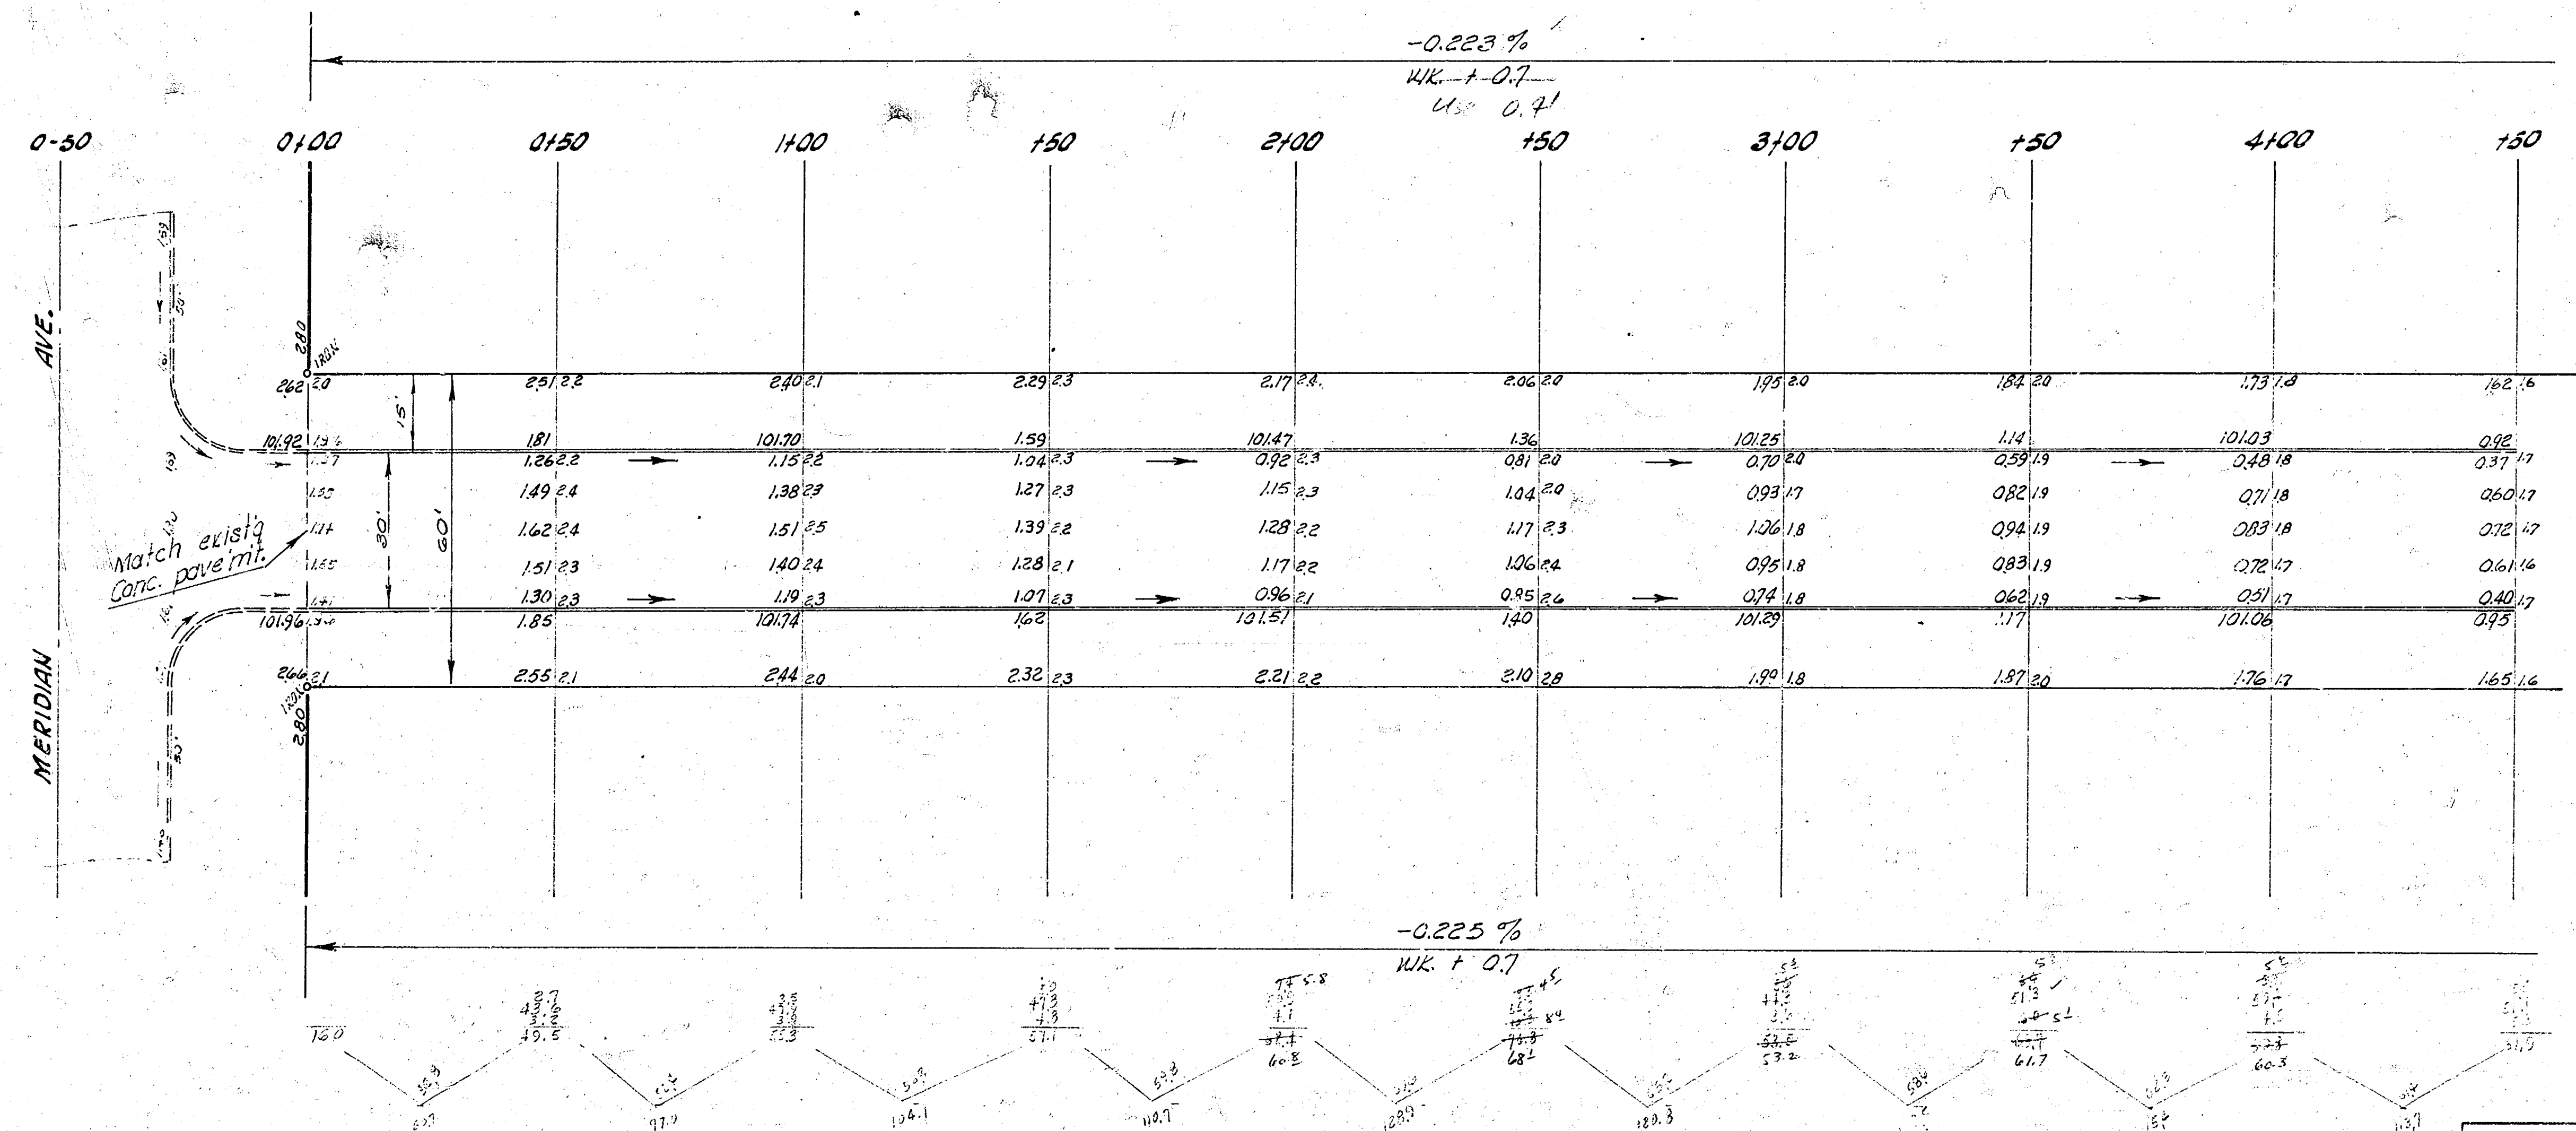

EARTH WORK
EXCAVATION


CITY	PROR
114.1	2026.6
11.4	203.7
125.5 Cu Yds.	2,229.3 Cu Yds.

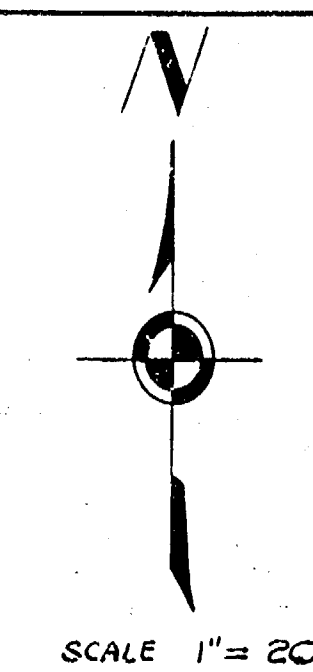

HASKELL AVE.
 EL Meridian to W. Everett
 30' CONC. & CB.
 CITY OF WICHITA, KANSAS
 B. E. SMITH CITY ENGINEER
 Nov. 1959 PROJ. NO. C14-357

Survey C. H. AT
 Plan C. H. AT
 1/2" = 20'

B. M. 10197 "5" in Globe S. cd Haskell, EL Meridian.

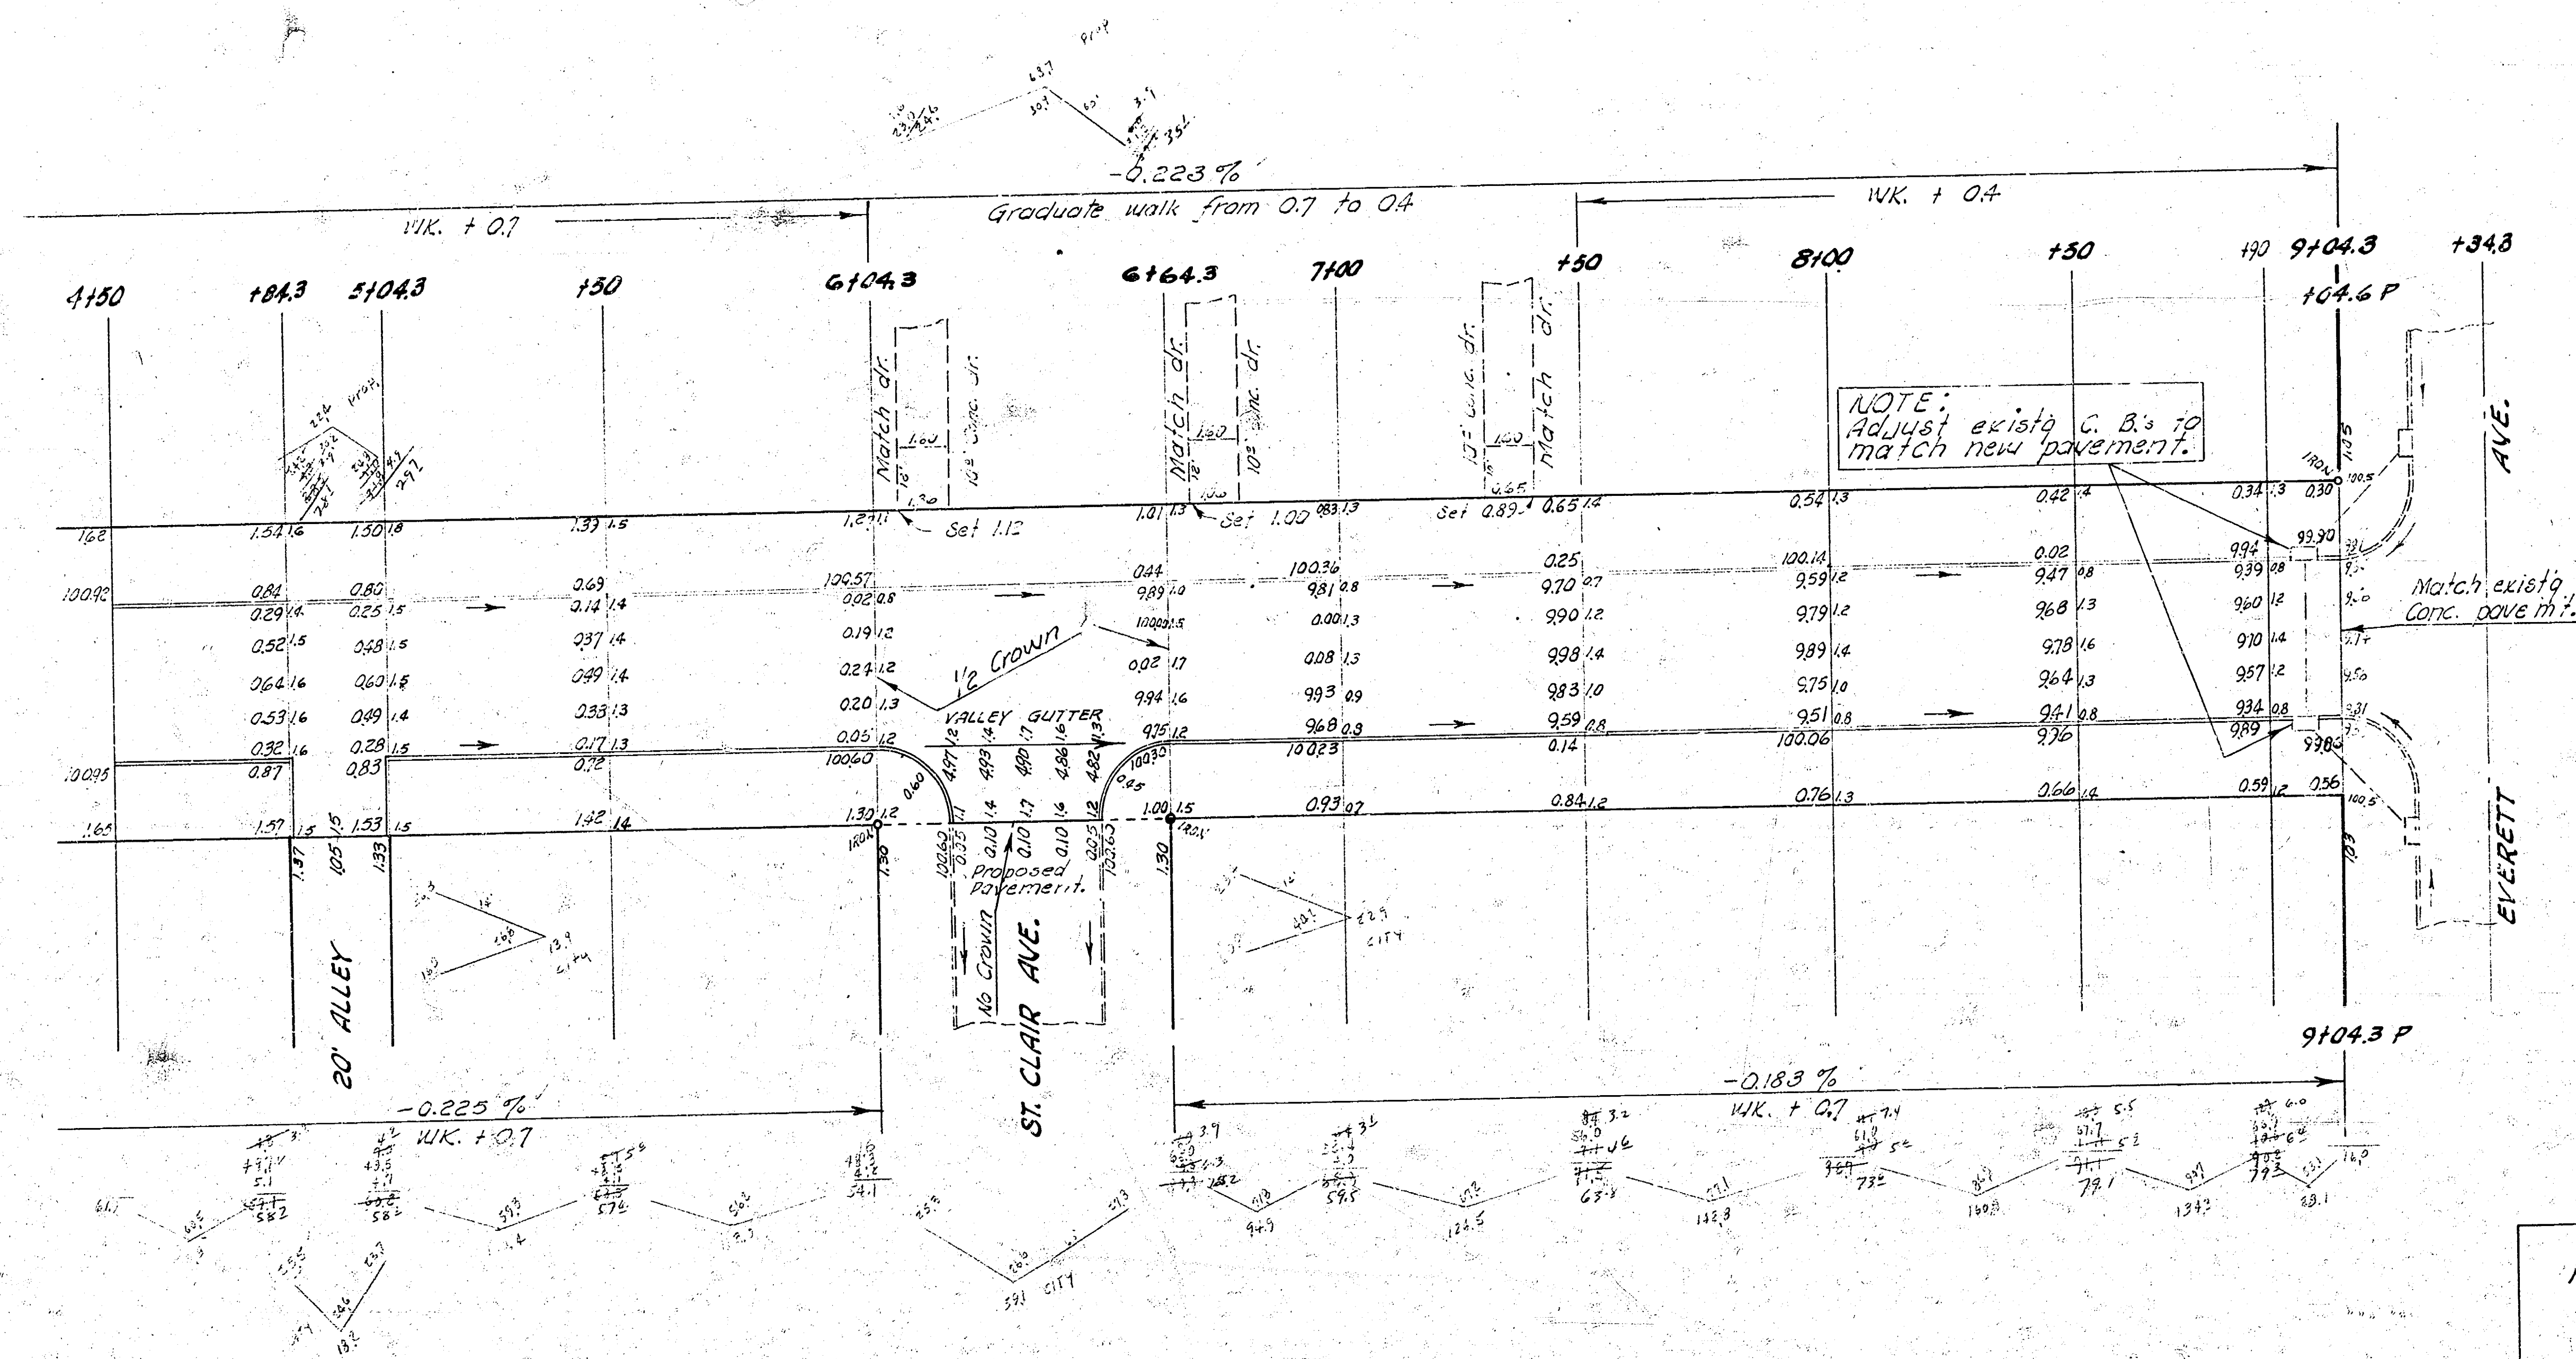

HASKELL AVE.

PROJ. No. C12-357

2